


PLAN VIEW US 149 (FAP 873)

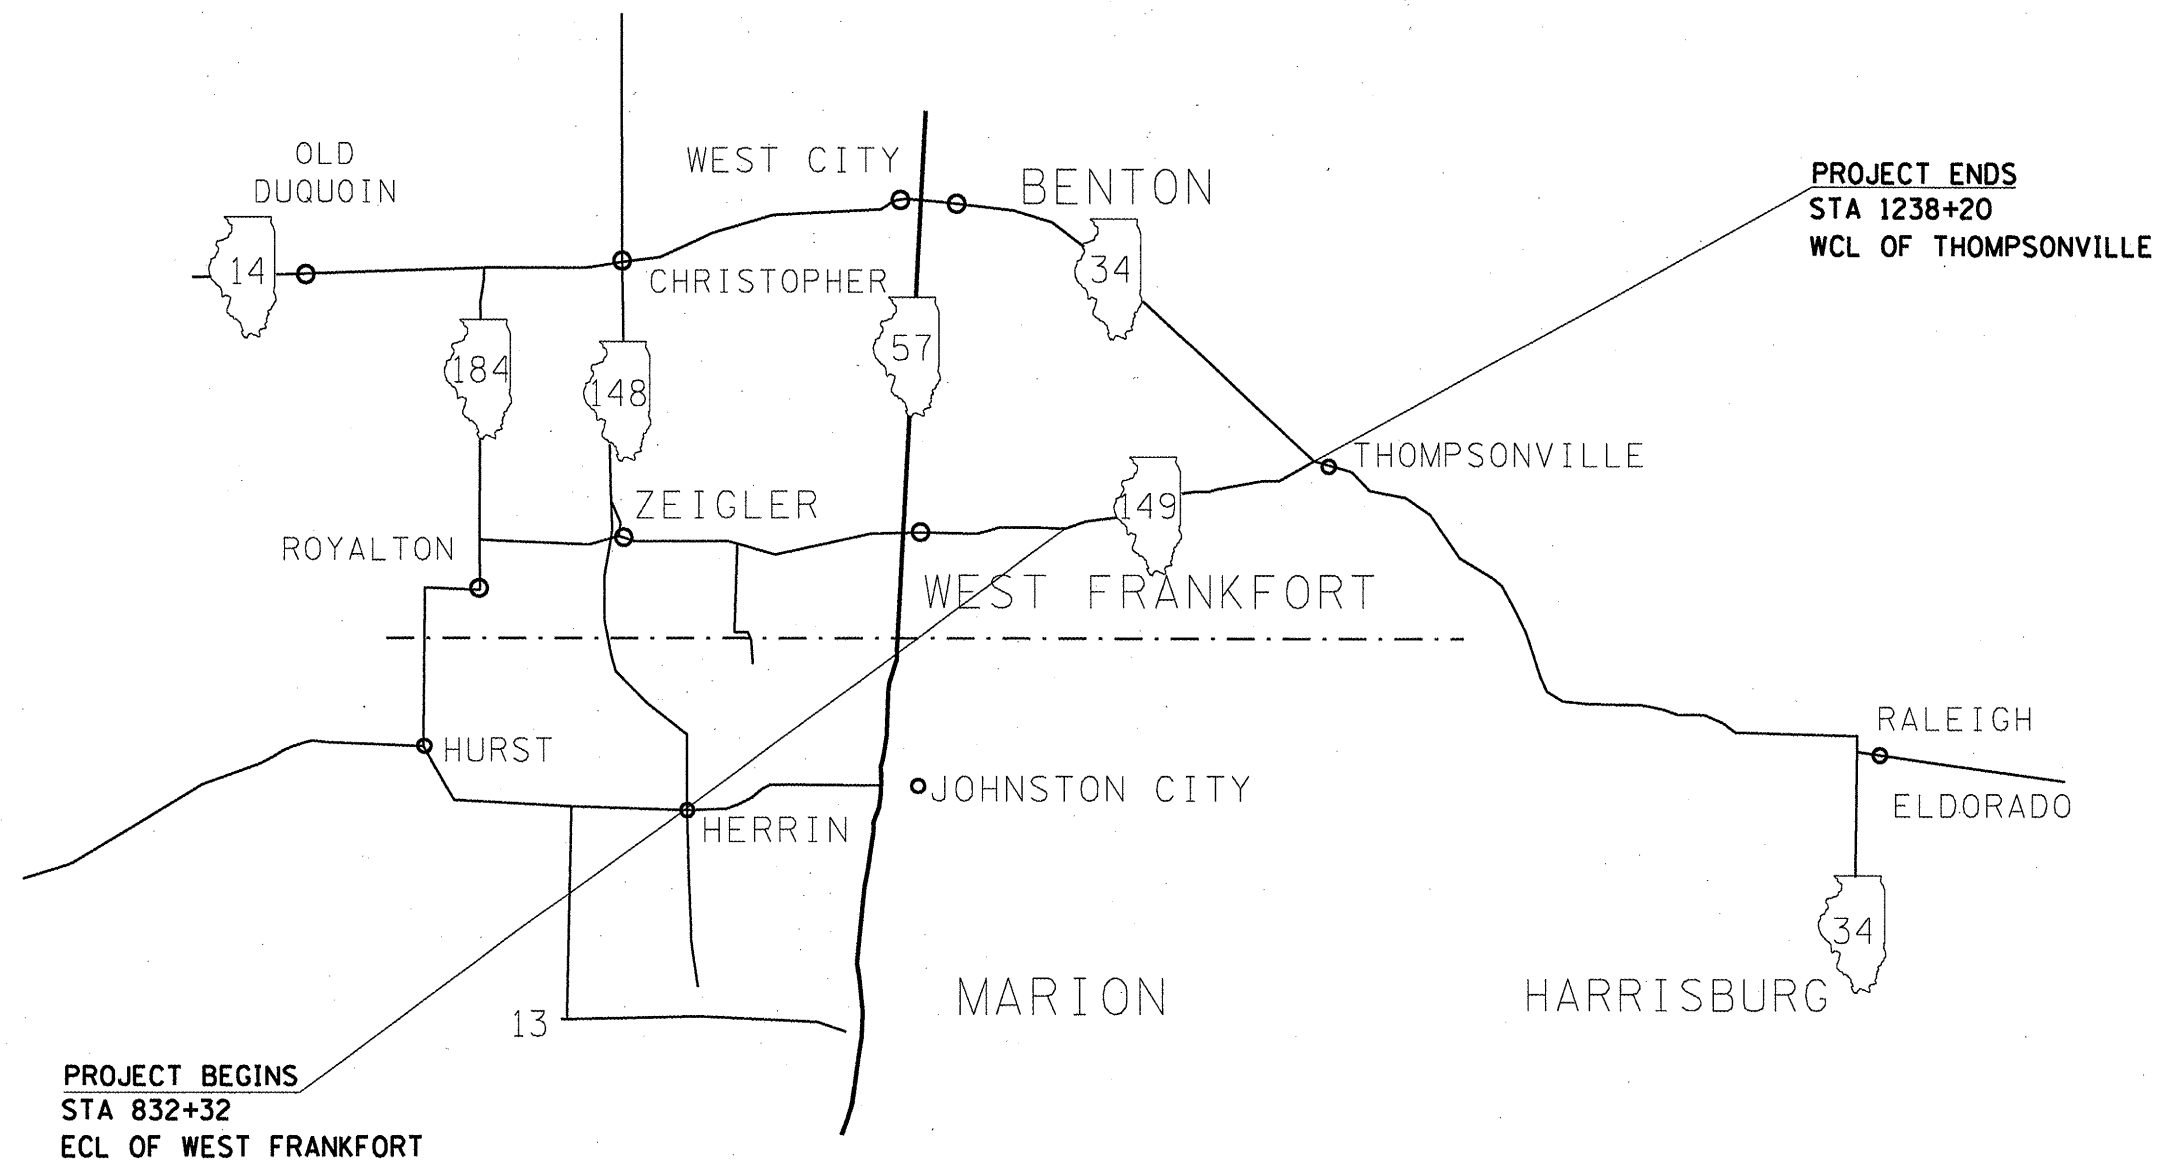

PROJECT BEGINS
STA 832+32
ECL OF WEST FRANKFORT

PROJECT ENDS
STA 1238+20
WCL OF THOMPSONVILLE

FILE NAME =	USER NAME = LENZINIAD	DESIGNED -	REVISED -
ci:\pwork\pwidot\lenziniad\08239191\7824-Design-rest.dgn		---	-----
PLOT SCALE = 103.1218 / / IN.		DRAWN -	REVISED -
PLOT DATE = 3/3/2011		---	-----
		CHECKED -	REVISED -
		---	-----
		DATE -	REVISED -
		-----	-----

**STATE OF ILLINOIS
DEPARTMENT OF TRANSPORTATION**

PLAN SHEET			
SCALE: _____	SHEET NO. 5 OF XX SHEETS	STA. _____	TO STA. _____

F.A.P. RTE.	SECTION	COUNTY	TOTAL SHEETS	SHEET NO.
•	(9-3.10-3.107)1-1	•	10	10
FED. ROAD DIST. NO. ILLINOIS FED. AID PROJECT			CONTRACT NO. 78224	