



SN 044-0034 (JOHNSON COUNTY)

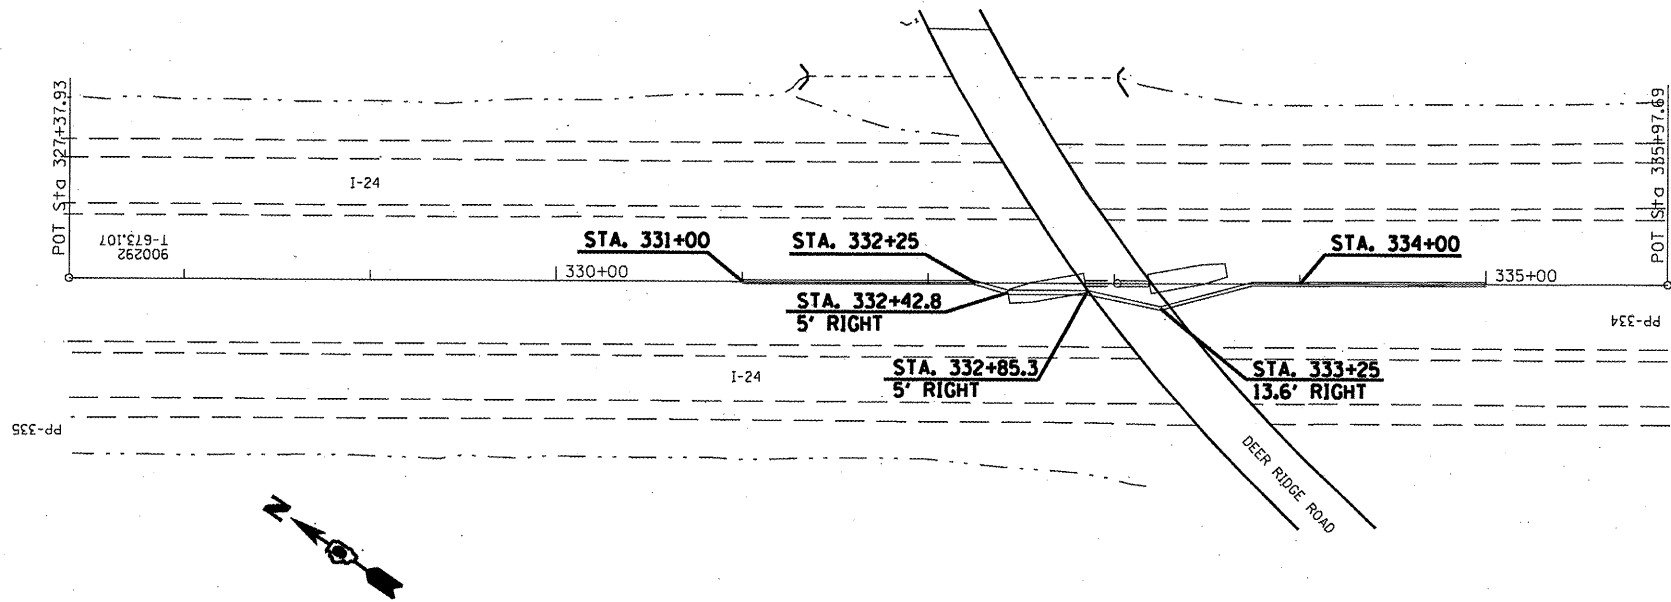

STATION	EXISTING FLOWLINE	PROPOSED FLOWLINE
331+00	92.76	92.76
331+25	93.02	93.42
331+50	93.56	94.09
331+75	93.94	94.75
332+00	94.39	95.41
332+25	94.89	96.08
332+50	95.22	96.74
332+75	95.53	96.96
333+00	95.77	97.17
333+25	96.46	97.39
333+50	96.81	97.61
333+75	97.15	97.82
334+00	97.43	98.04
334+25	97.87	98.26
334+50	98.30	98.48
334+75	98.71	98.69
335+00	98.91	98.91

SN 044-0051 (JOHNSON COUNTY)

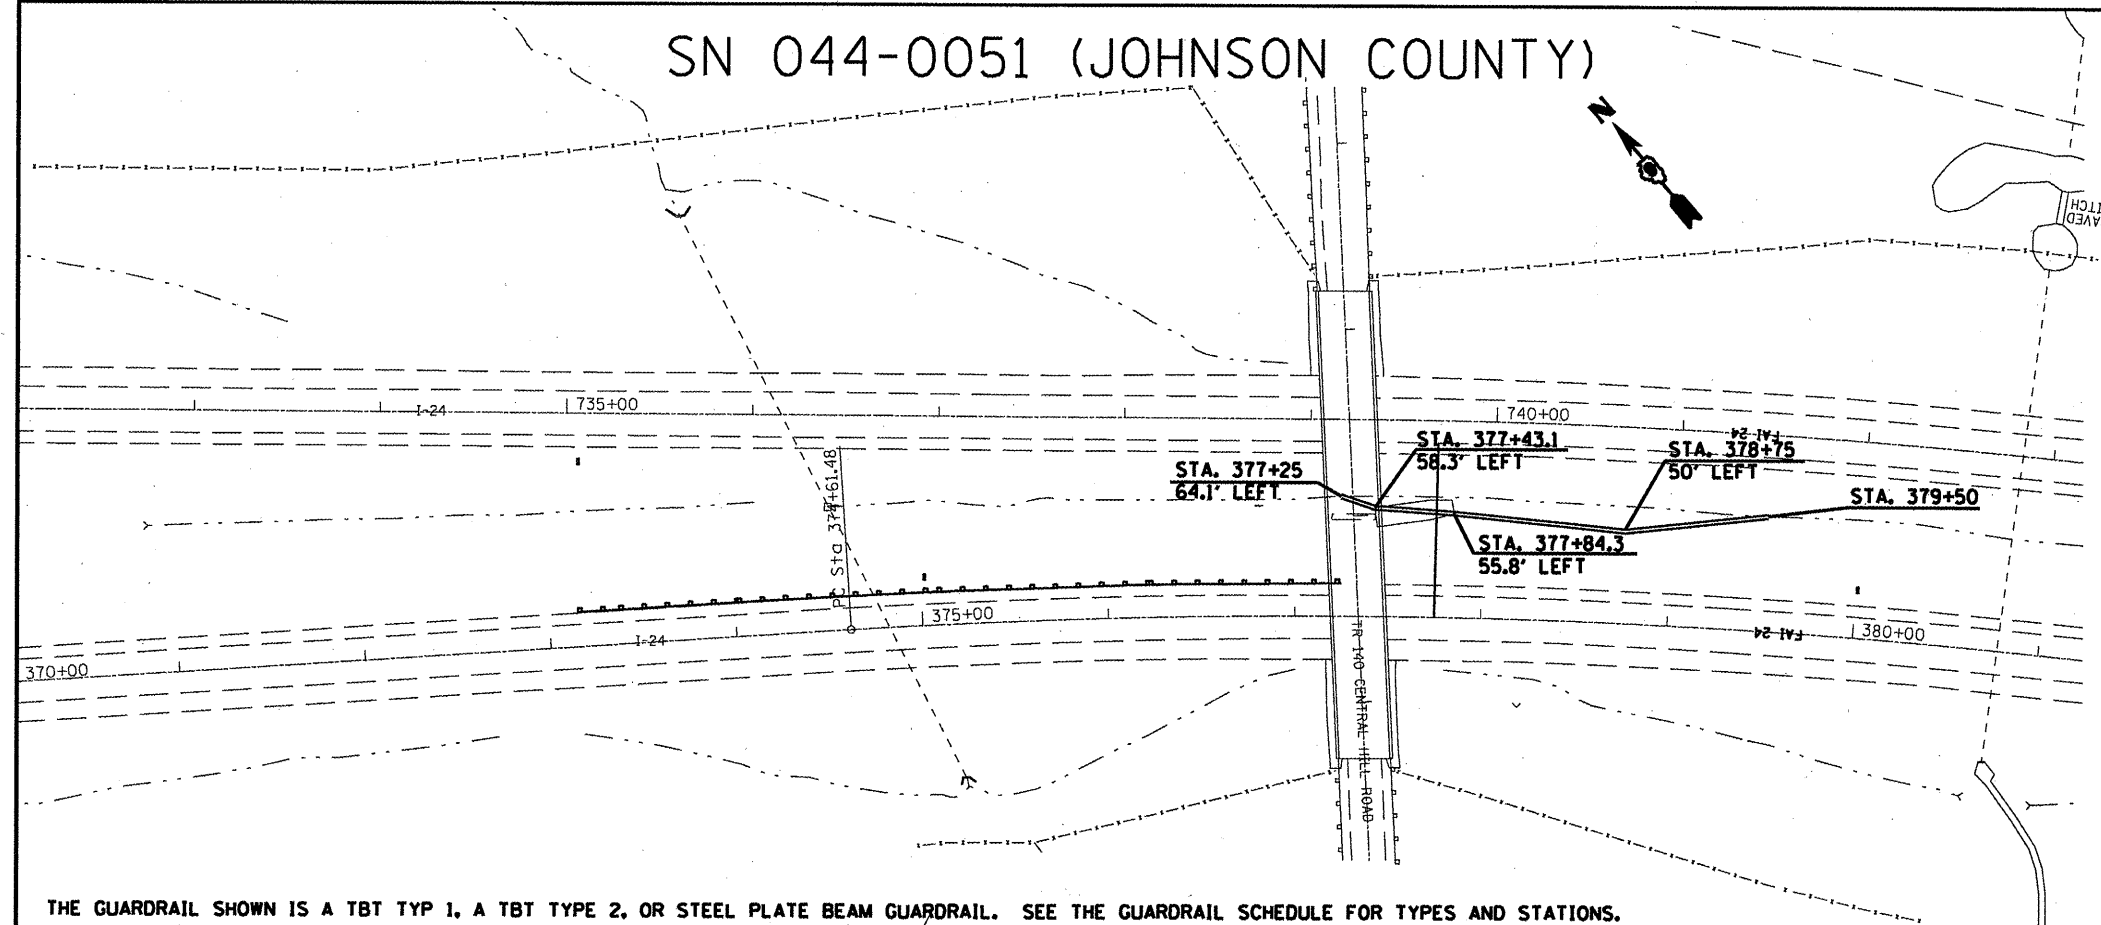

STATION	EXISTING FLOWLINE	PROPOSED FLOWLINE
374+50	545.82	545.82
374+75	545.95	545.95
375+00	546.21	546.21
375+25	546.53	546.53
375+50	546.92	546.92
375+75	547.28	547.28
376+00	547.61	547.61
376+25	547.86	547.86
376+50	548.04	548.04
376+75	548.21	548.21
377+00	548.38	548.38
377+25	548.48	548.48
377+50	548.83	548.81
377+75	549.00	549.34
378+00	549.29	549.54
378+25	549.62	549.75
378+50	549.97	549.95
378+75	550.12	550.16
379+00	550.27	550.36
379+25	550.51	550.57
379+50	550.77	550.77

NOTE: USE THE EASTBOUND I-24 ALIGNMENT.

THE GUARDRAIL SHOWN IS A TBT TYP 1, A TBT TYPE 2, OR STEEL PLATE BEAM GUARDRAIL. SEE THE GUARDRAIL SCHEDULE FOR TYPES AND STATIONS.

FILE NAME =	USER NAME = shepardgd	DESIGNED -	REVISED -	STATE OF ILLINOIS DEPARTMENT OF TRANSPORTATION	PIER PROTECTION PLAN SHEETS		F.A. RTE.:	SECTION	COUNTY	TOTAL SHEETS	SHEET NO.	
ca\pwwork\pwwork\shepardgd\0239675\78228-shr-plan.dgn		DRAWN -	REVISED -		SCALE:	SHEET NO. OF SHEETS	STA. TO STA.	VAR	D9 SAFETY 2011-1	VARIATION	165	20
		CHECKED -	REVISED -									
		DATE	REVISED									

CONTRACT NO. 78228
ILLINOIS FED. AID PROJECT