



NORTHBOUND I-57 UNION COUNTY REST AREA SIGN

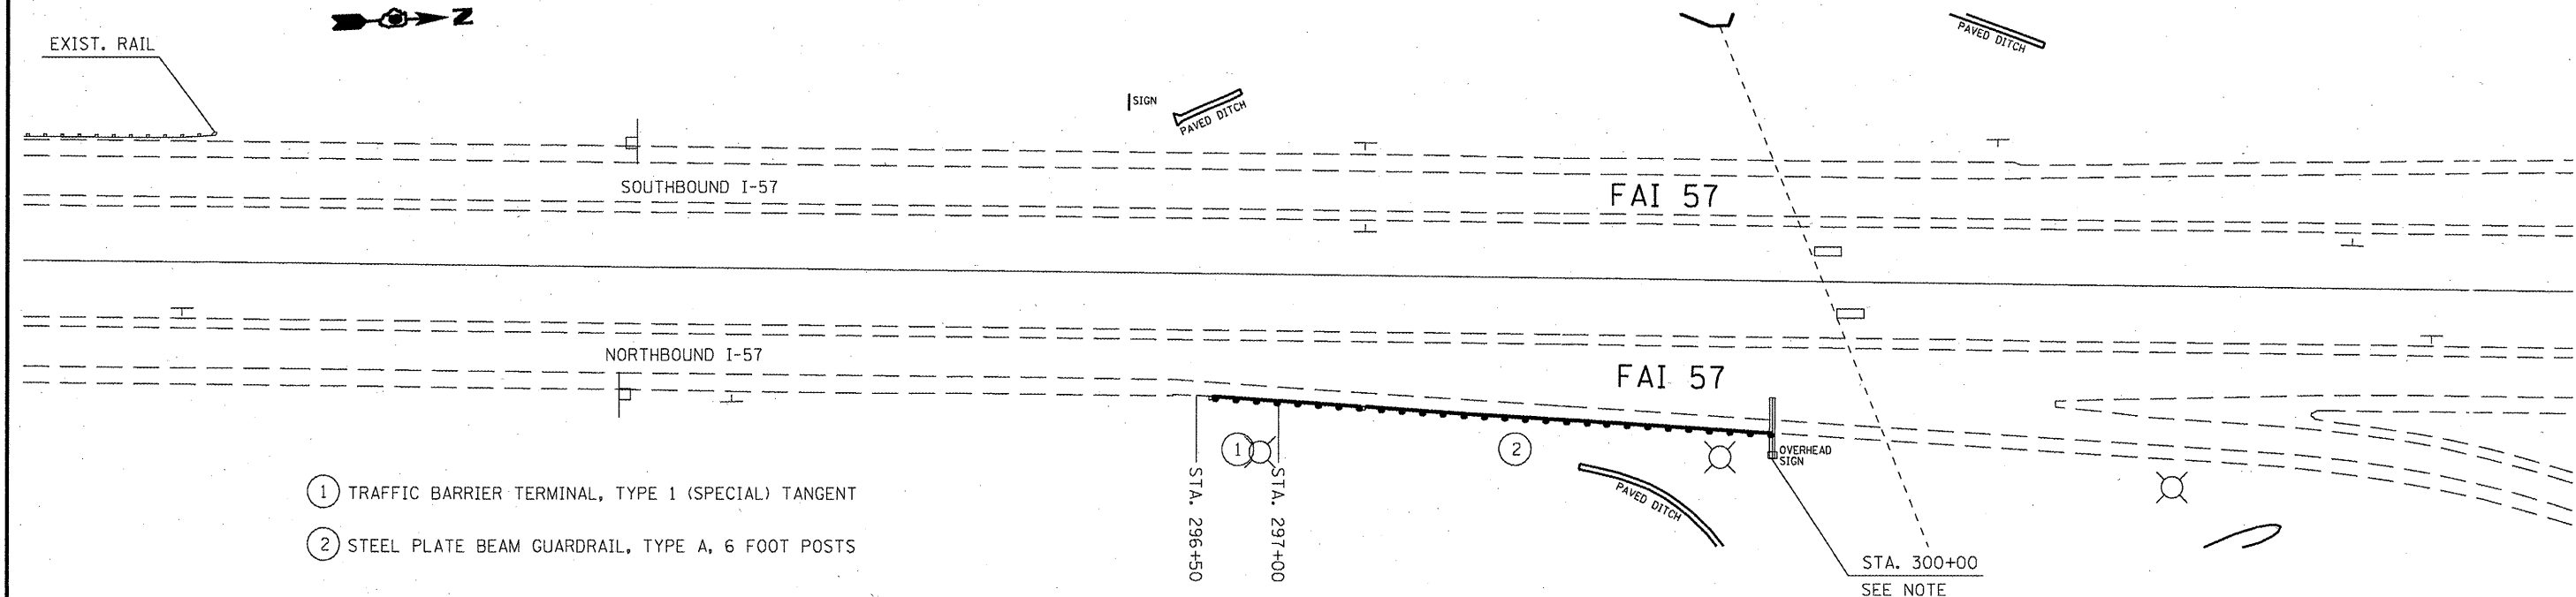

STATION 300+00 IS A PROJECT SPECIFIC STATION SET FOR DESIGN AND CONSTRUCTION PURPOSE. IT INCREASES TO THE NORTH AND IS ALONG THE CENTERLINE OF NB I-57.

SOUTHBOUND I-57 UNION COUNTY REST AREA SIGN

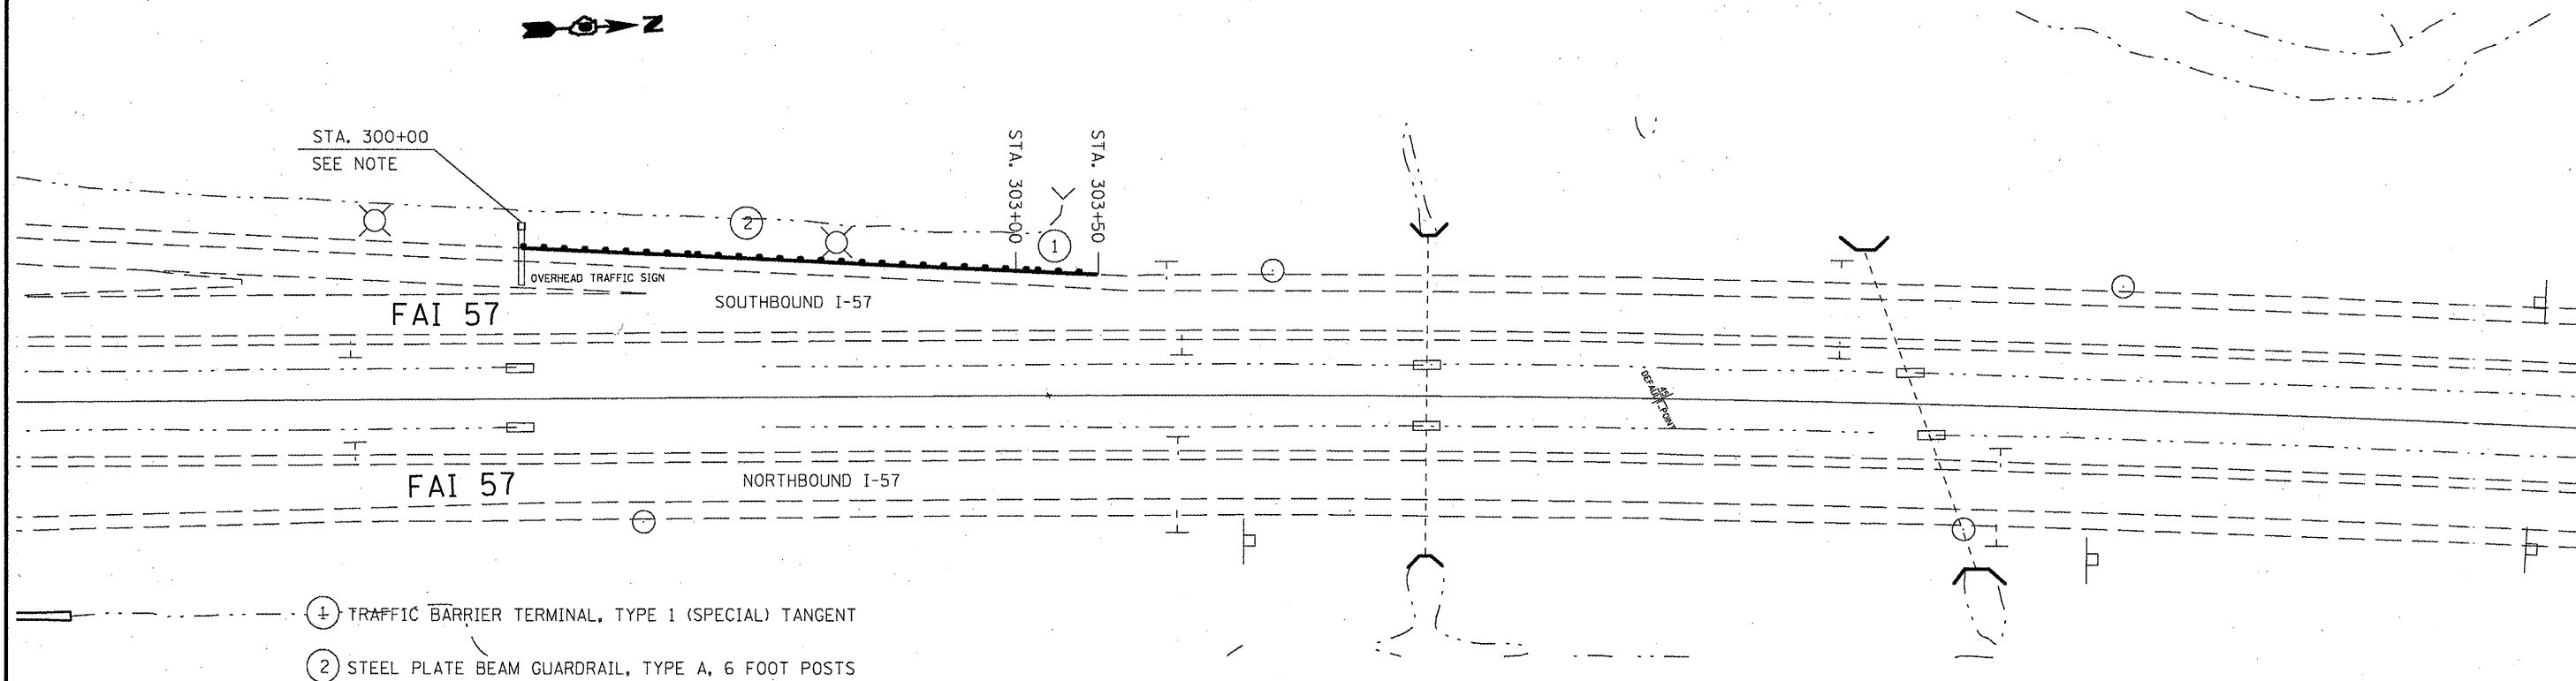

STATION 300+00 IS A PROJECT SPECIFIC STATION SET FOR DESIGN AND CONSTRUCTION PURPOSE. IT INCREASES TO THE NORTH AND IS ALONG THE CENTERLINE OF NB I-57.

FILE NAME =	USER NAME = shepardgd	DESIGNED -	REVISED -	STATE OF ILLINOIS DEPARTMENT OF TRANSPORTATION	GUARDRAIL PLAN SHEET	F.A. RTE.	SECTION	COUNT	TOTAL SHEETS	SHEET NO.	
0:\pr_work\pmsdot\shepardgd\0239675\78228-sh1-misc.dgn		DRAWN -	REVISED -			VAR	D9 SAFETY 2011-1	VARIOUS	165	27	
PLOT SCALE = 1/8" = 1' / IN.		CHECKED -	REVISED -			SCALE: _____ SHEET NO. ___ OF ___ SHEETS STA. _____ TO STA. _____		CONTRACT NO. 78228		ILLINOIS FED. AID PROJECT	
PLOT DATE = 3/4/2011		DATE -	REVISED -								