



# SIGN "K"

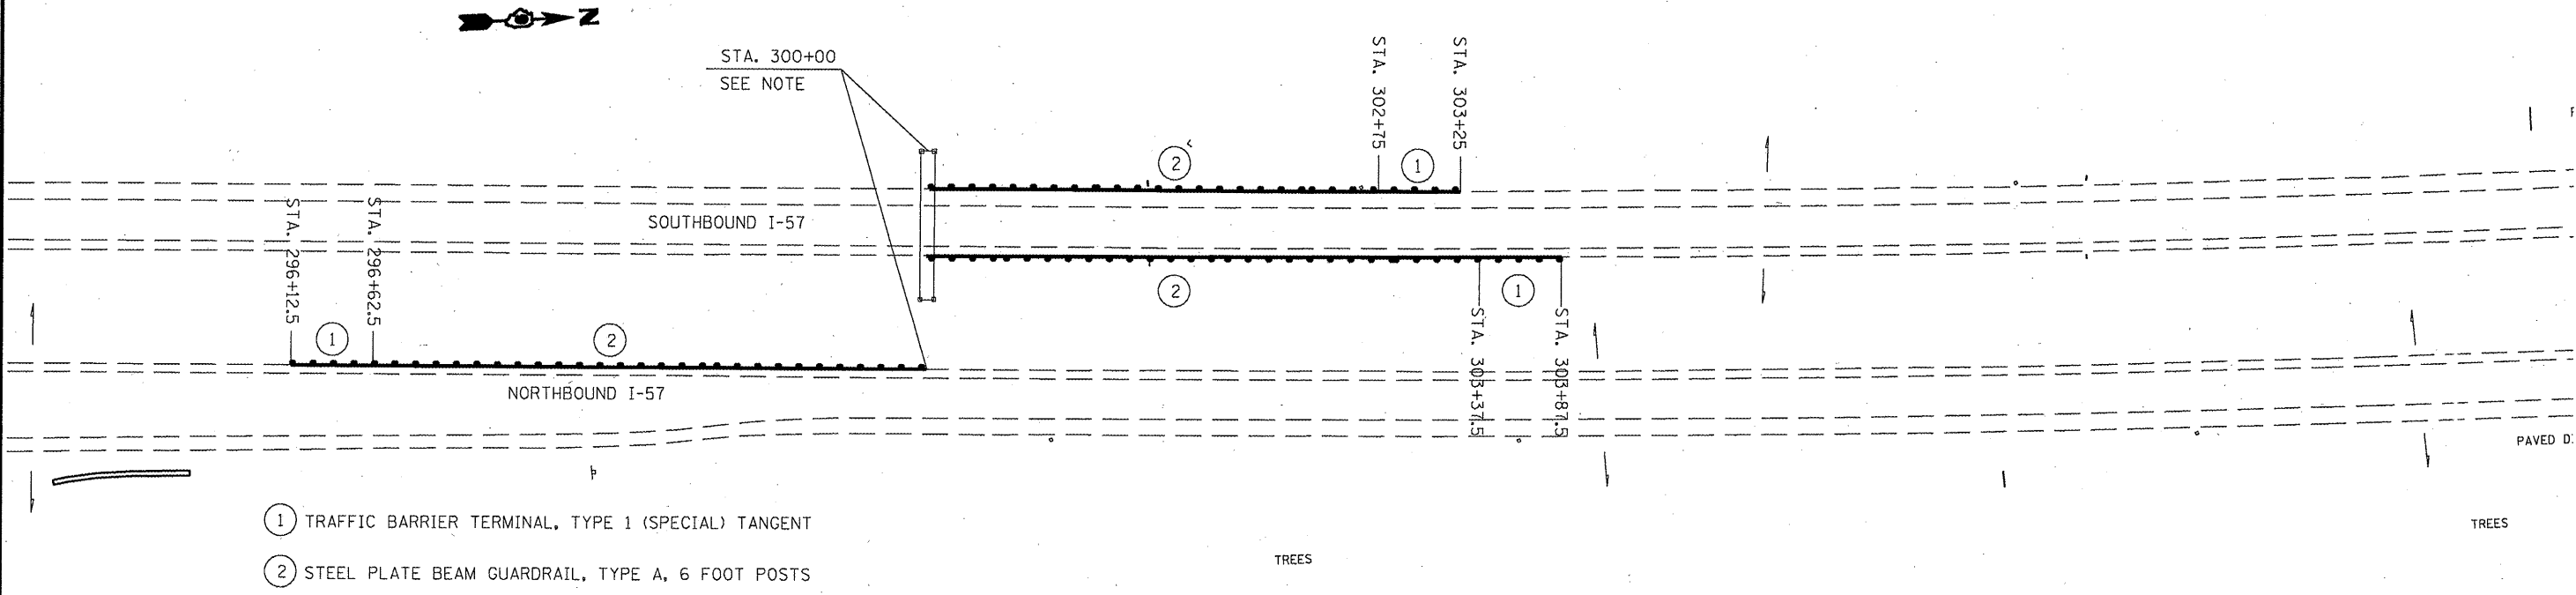

- ① TRAFFIC BARRIER TERMINAL, TYPE 1 (SPECIAL) TANGENT
- ② STEEL PLATE BEAM GUARDRAIL, TYPE A, 6 FOOT POSTS

STATION 300+00 IS A PROJECT SPECIFIC STATION SET FOR DESIGN AND CONSTRUCTION PURPOSE. IT INCREASES TO THE NORTH AND IS ALONG THE CENTERLINE OF NB I-57.

# SIGN "L"

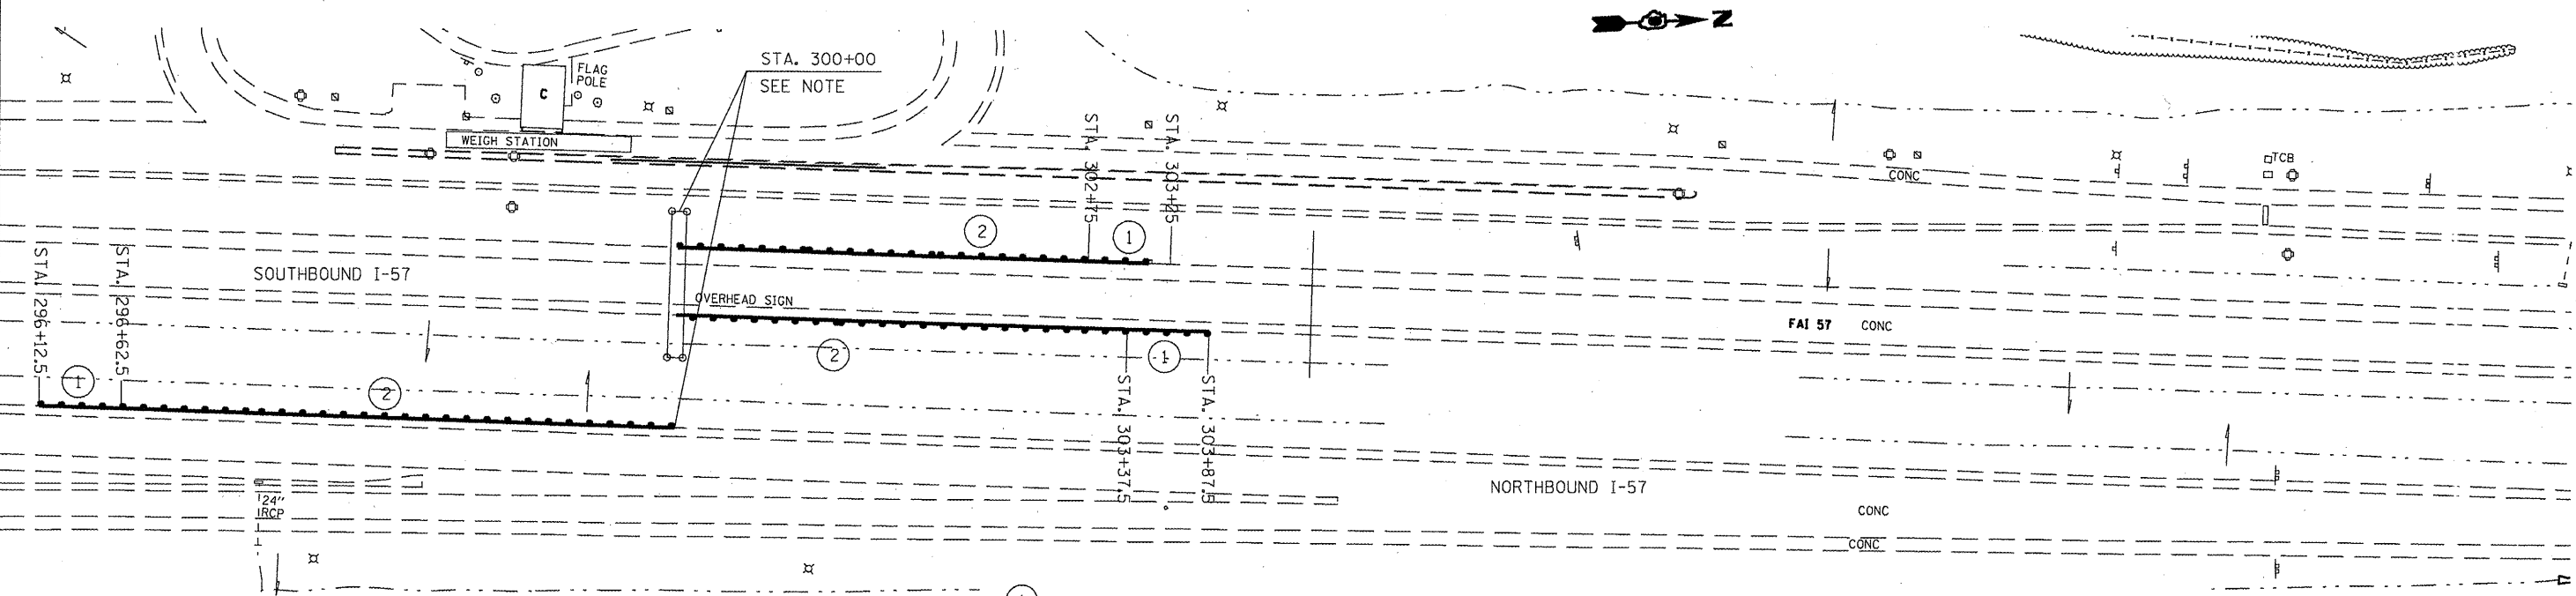

- ① TRAFFIC BARRIER TERMINAL, TYPE 1 (SPECIAL) TANGENT
- ② STEEL PLATE BEAM GUARDRAIL, TYPE A, 6 FOOT POSTS

STATION 300+00 IS A PROJECT SPECIFIC STATION SET FOR DESIGN AND CONSTRUCTION PURPOSE. IT INCREASES TO THE NORTH AND IS ALONG THE CENTERLINE OF NB I-57.

FILE NAME =	USER NAME = shepardgd	DESIGNED -	REVISED -	<b>STATE OF ILLINOIS DEPARTMENT OF TRANSPORTATION</b>	<b>GUARDRAIL PLAN SHEET</b>			F.A. RTE.	SECTION	COUNT	TOTAL SHEETS	SHEET NO.
et\p\work\p\midot\shepardgd\0239675\78228-sht-misc.dgn		DRAWN -	REVISED -		SCALE: _____	SHEET NO. _____ OF _____ SHEETS	STA. _____ TO STA. _____	VAR	09 SAFETY 2011-1		165	30
		CHECKED -	REVISED -									
		DATE -	REVISED -									