


ORIGINAL SURVEYED
BY DATE
NOTE BOOK NO.
TODAY'S AREA'S
AREAS CHECKED

ORIGINAL SURVEYED
BY DATE
NOTE BOOK NO.
TODAY'S AREA'S
AREAS CHECKED

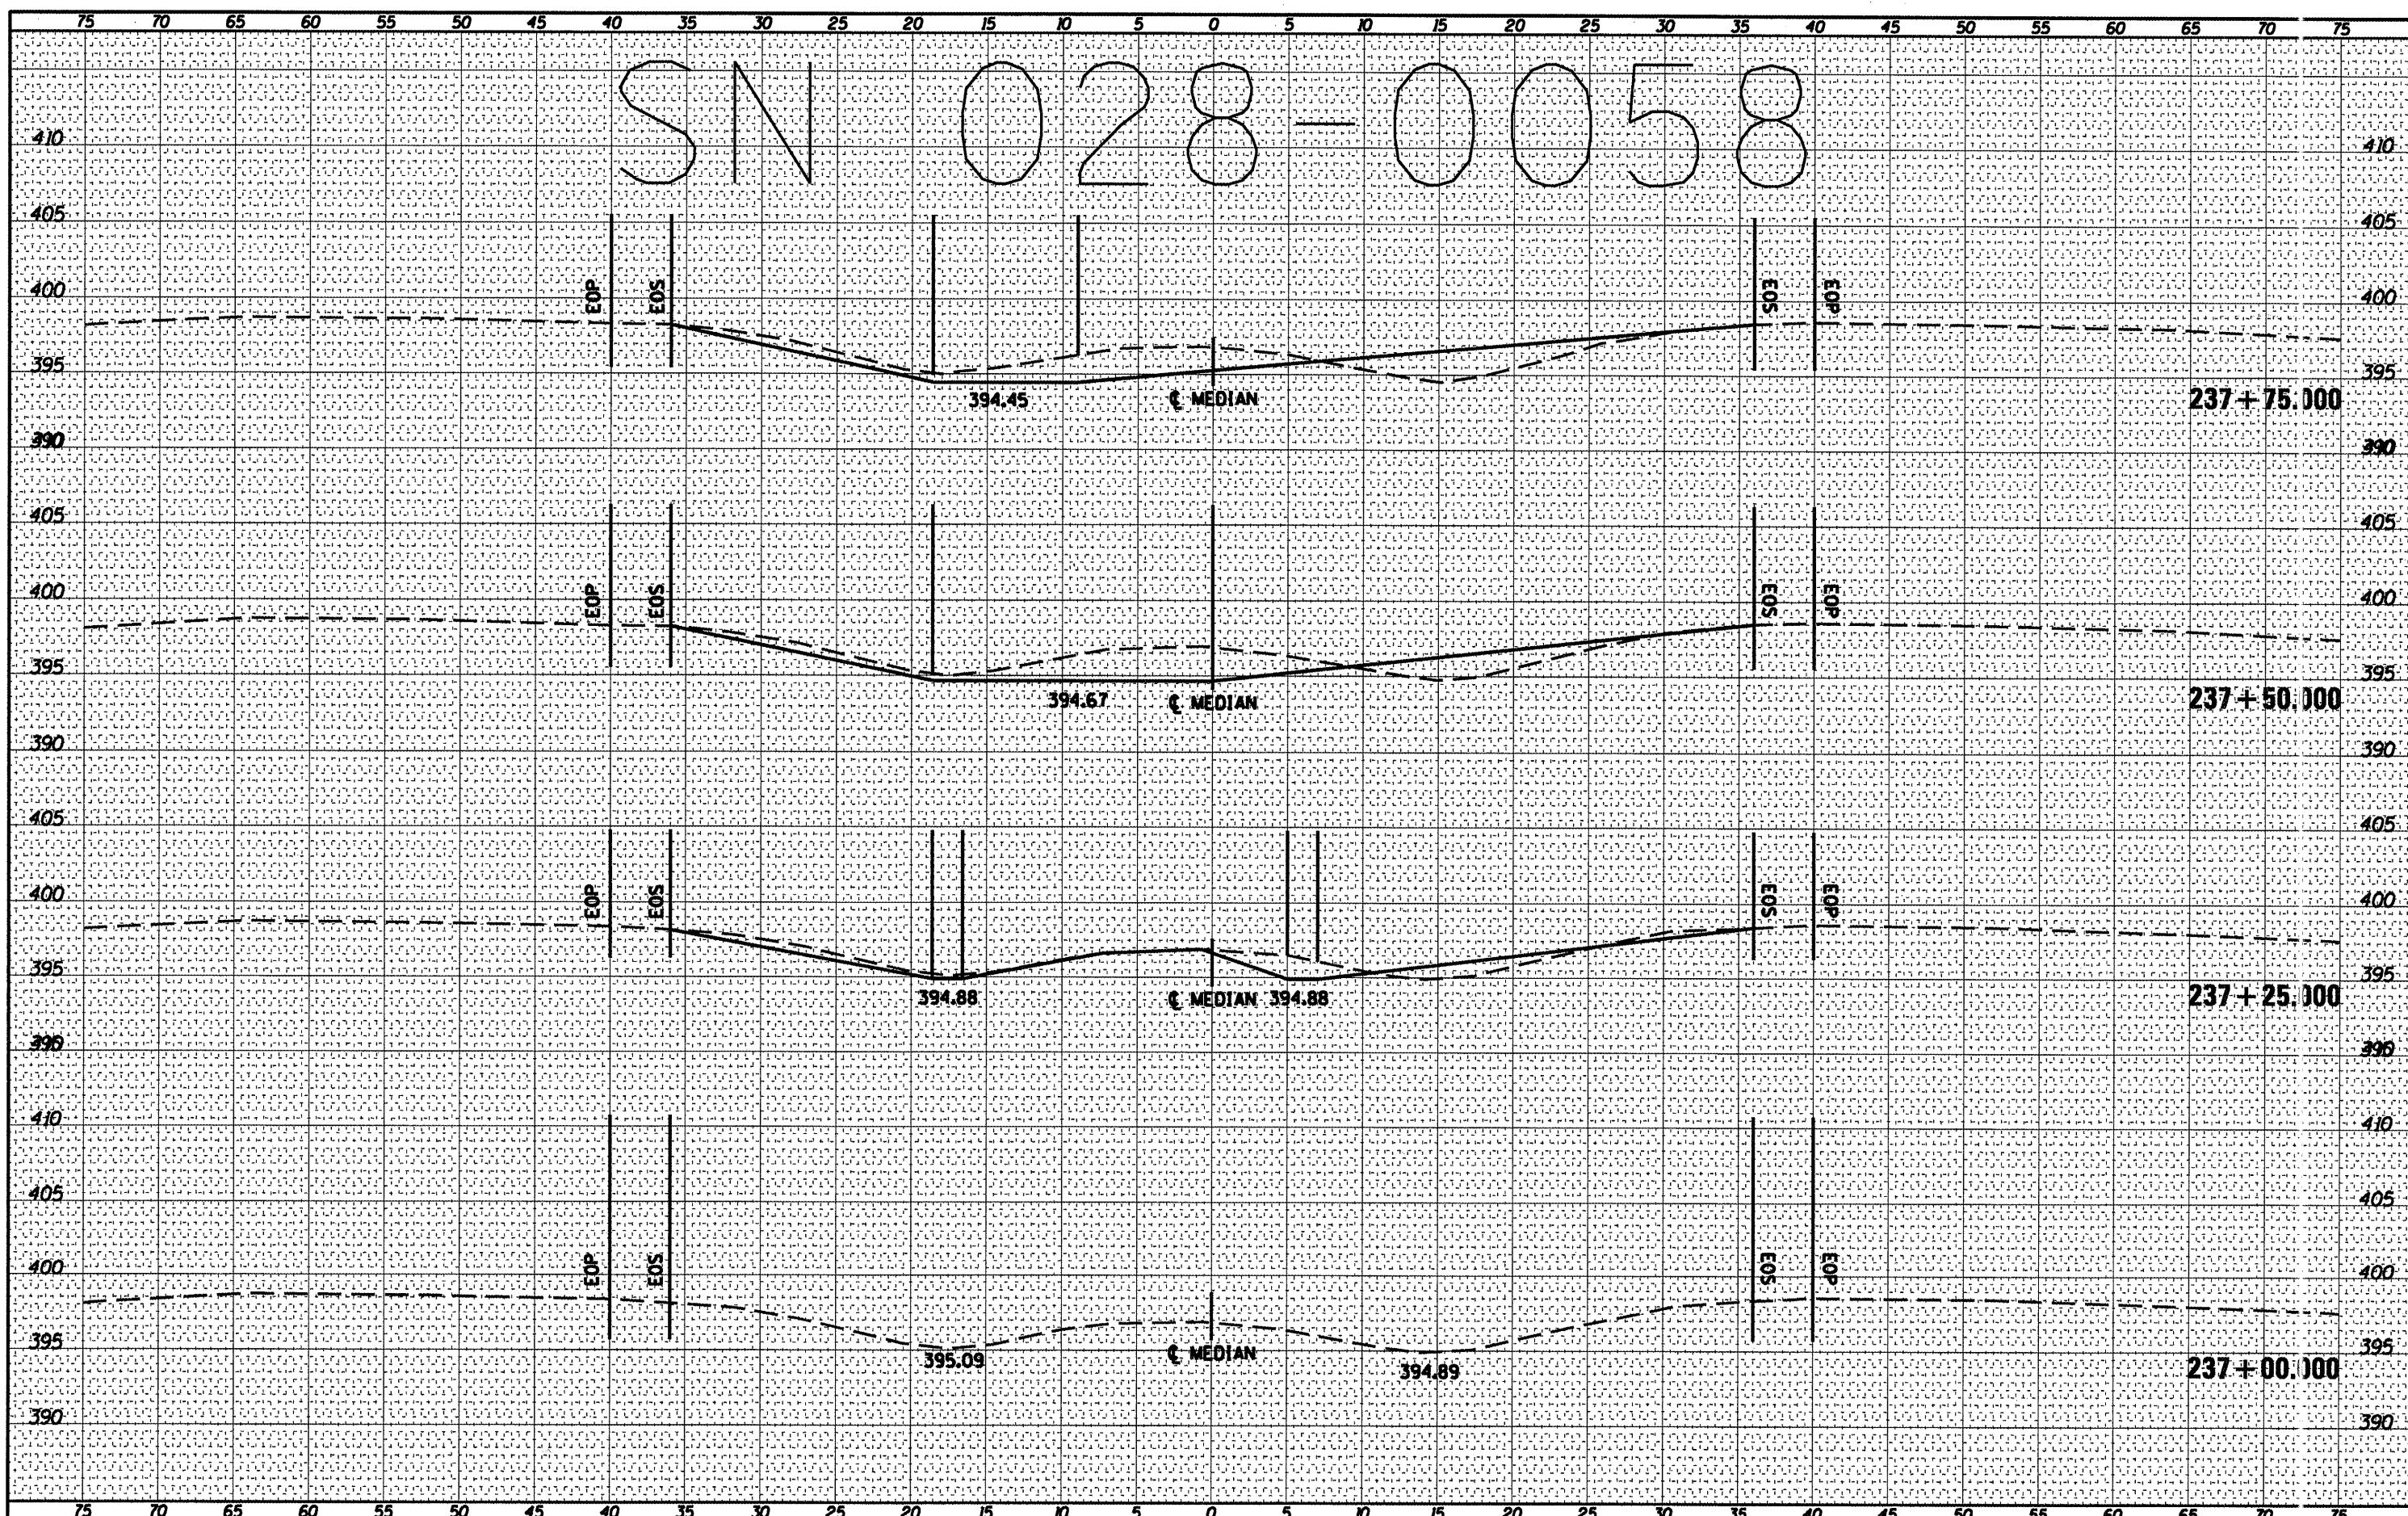

75	70	65	60	55	50	45	40	35	30	25	20	15	10	5	0	5	10	15	20	25	30	35	40	45	50	55	60	65	70	75	
FILE NAME = c:\pw\work\pwidot\shepardgd\d0239668\78228.02-0058dsgn.dgn	USER NAME = shepardgd	DESIGNED -	REvised -																												
PLOT SCALE = 10.3122 ' / IN.	DRAWN -	REvised -																													
PLOT DATE = 3/7/2011	CHECKED -	REvised -																													
DATE -	DATE -	REvised -																													

STATE OF ILLINOIS
DEPARTMENT OF TRANSPORTATION

028-0058 CROSS SECTION

F.A. RTE.	SECTION	COUNTY	TOTAL SHEET SHEETS NO.
VAR	D9 SAFETY 2011-1	VARIOUS	165 45
CONTRACT NO. 78228			
SCALE:	SHEET NO. OF SHEETS	STA. 237+00.000 TO STA. 237+75.000	ILLINOIS FED. AID PROJECT