


DATE _____
 BY _____
 SURVEYED _____
 PLOTTED _____
 NOTE BOOK _____
 AREAS CHECKED _____

DATE _____
 BY _____
 SURVEYED _____
 PLOTTED _____
 NOTE BOOK _____
 AREAS CHECKED _____

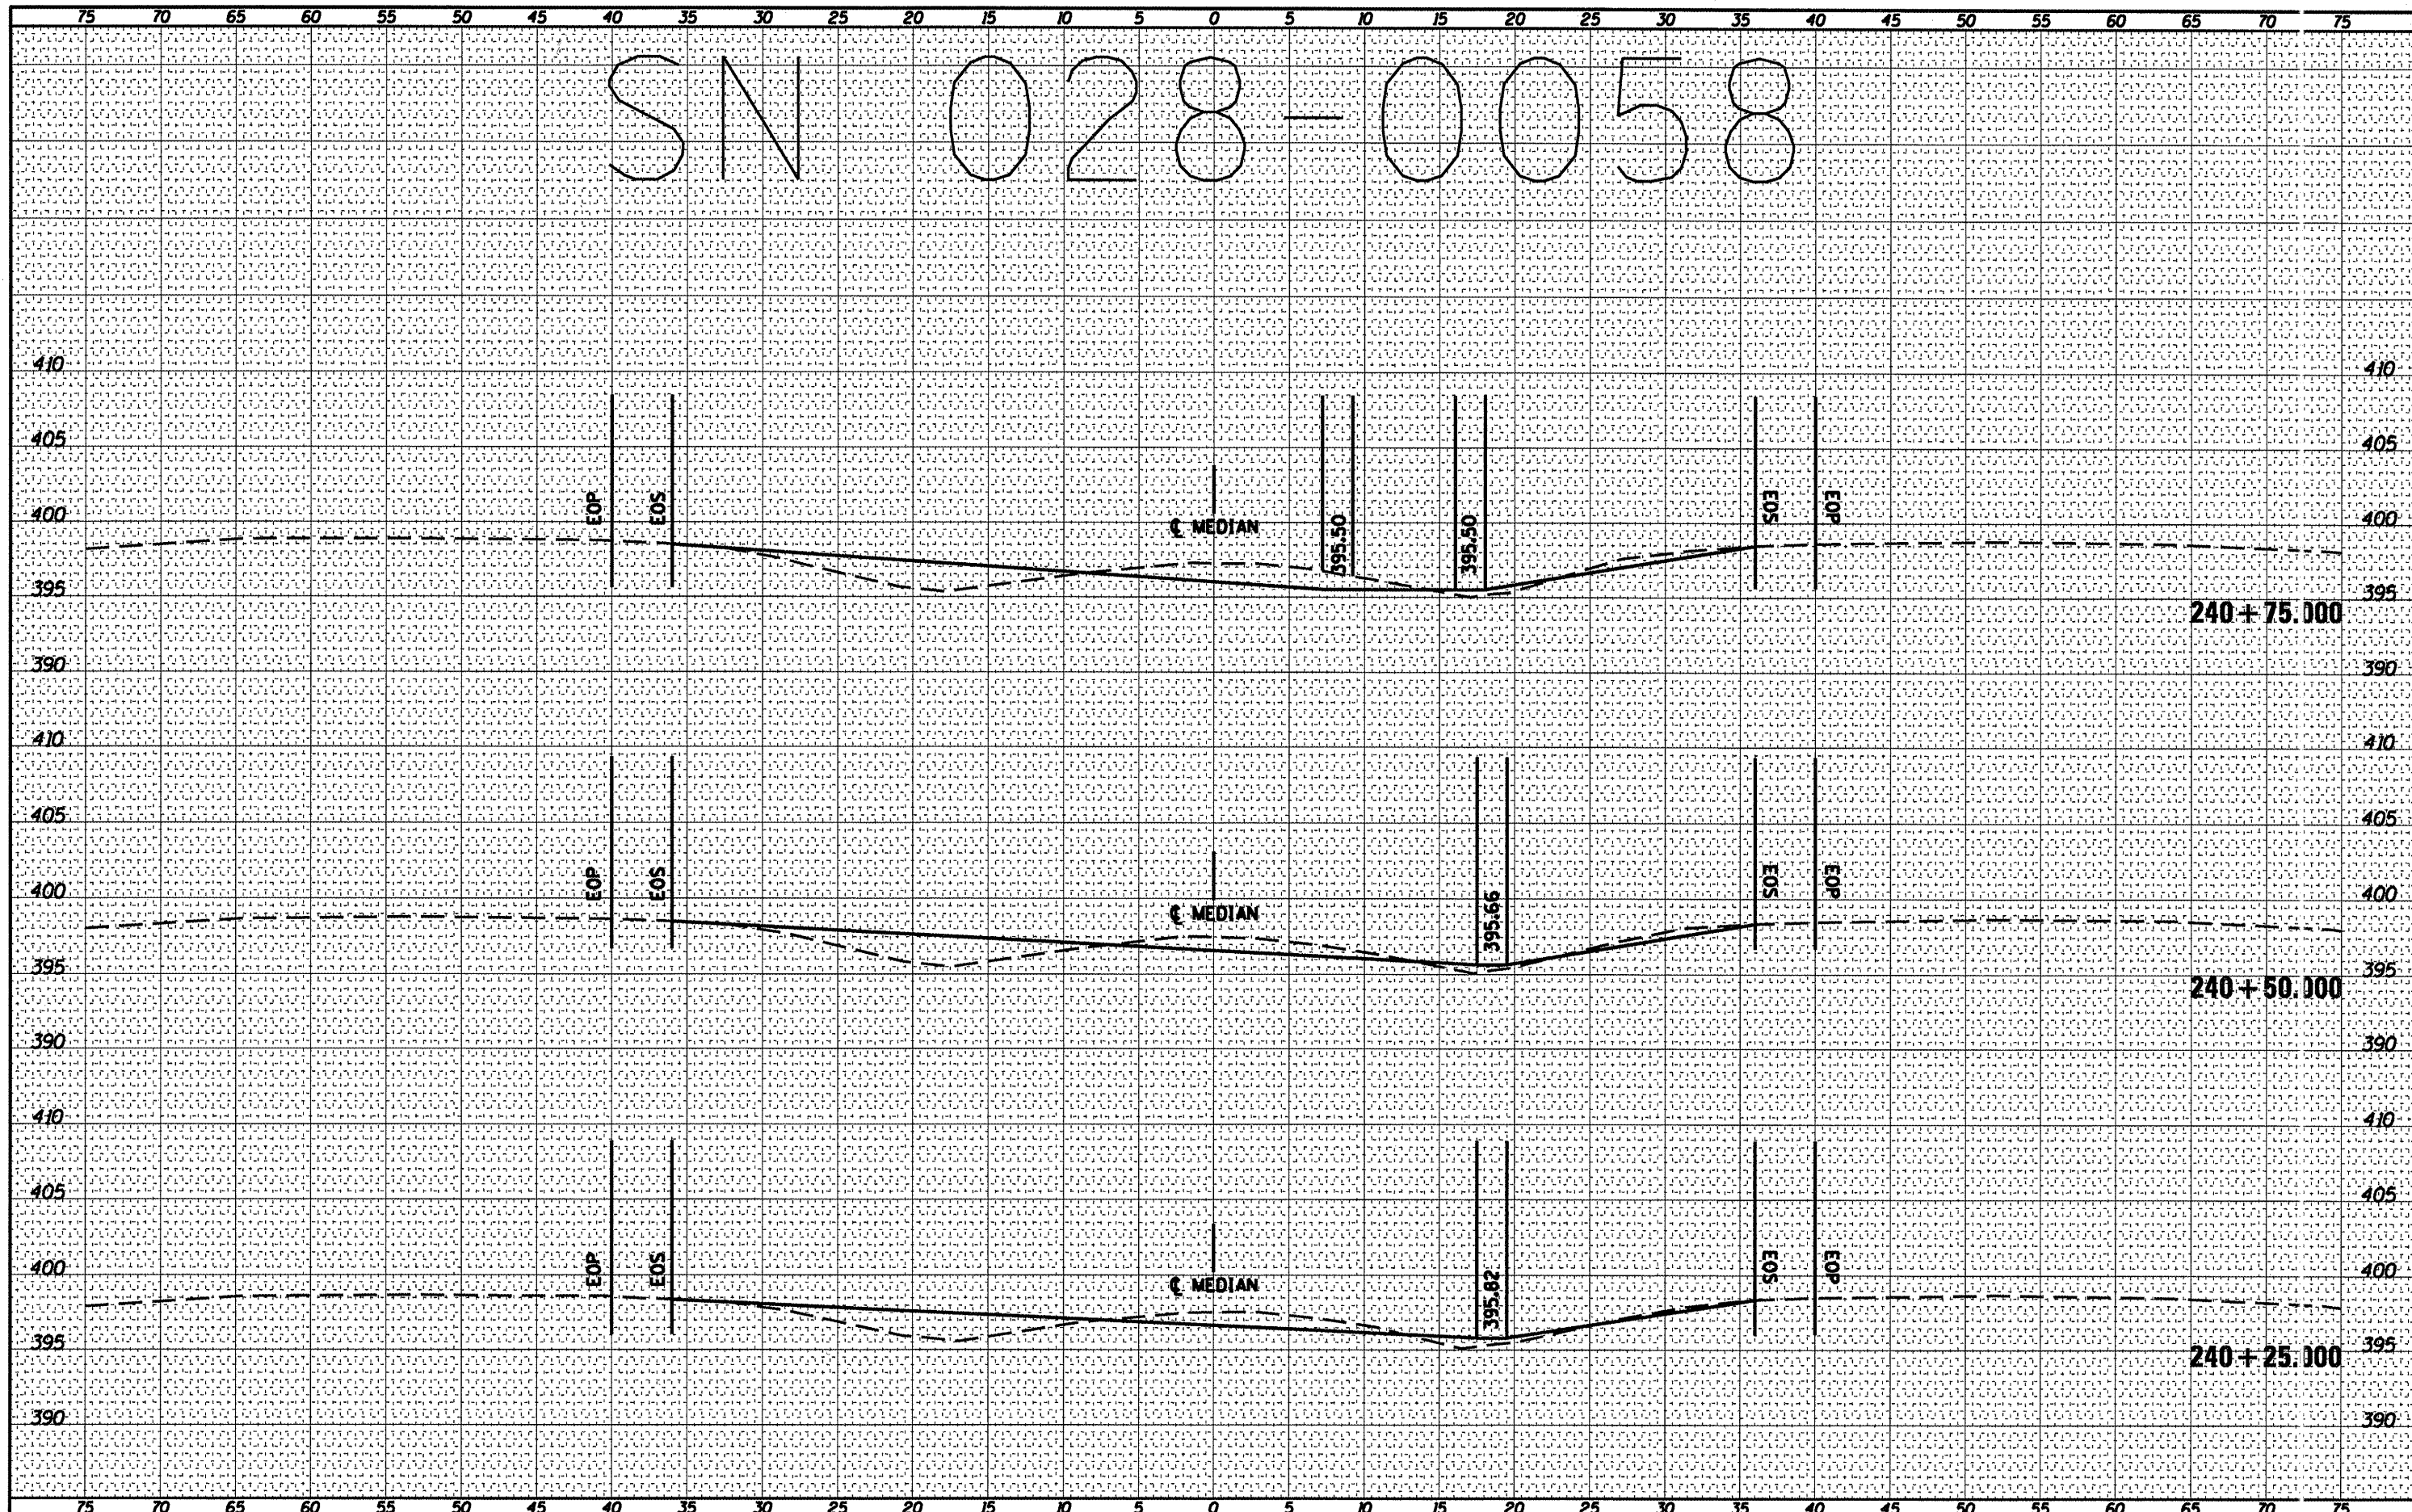

FILE NAME = USER NAME = shepardgd
 at:\ps\work\p10dos\shepardgd\02239668\78228_02-0058dsgn.dgn
 PLOT SCALE = 10.3122' / IN.
 PLOT DATE = 3/7/2011

DESIGNED -	REVISED -
DRAWN -	REVISED -
CHECKED -	REVISED -
DATE -	REVISED -

**STATE OF ILLINOIS
 DEPARTMENT OF TRANSPORTATION**

028-0058 CROSS SECTION

SCALE: _____ SHEET NO. ___ OF ___ SHEETS STA. 240+25.000 TO STA. 240+75.000

F.A. RTE.	SECTION	COUNT	TOTAL SHEETS	SHEET NO.
VAR	DS SAFETY 2011-1	VARIOUS	165	49
CONTRACT NO. 78228				
ILLINOIS FED. AID PROJECT				