


DATE	
BY	
FINN SURVEY	
SURVEYED	
PLOTTED	
NOTE BOOK	
AREA CHECKED	
NO.	

DATE	
BY	
ORIGINAL SURVEY	
SURVEYED	
PLOTTED	
NOTE BOOK	
AREA CHECKED	
NO.	

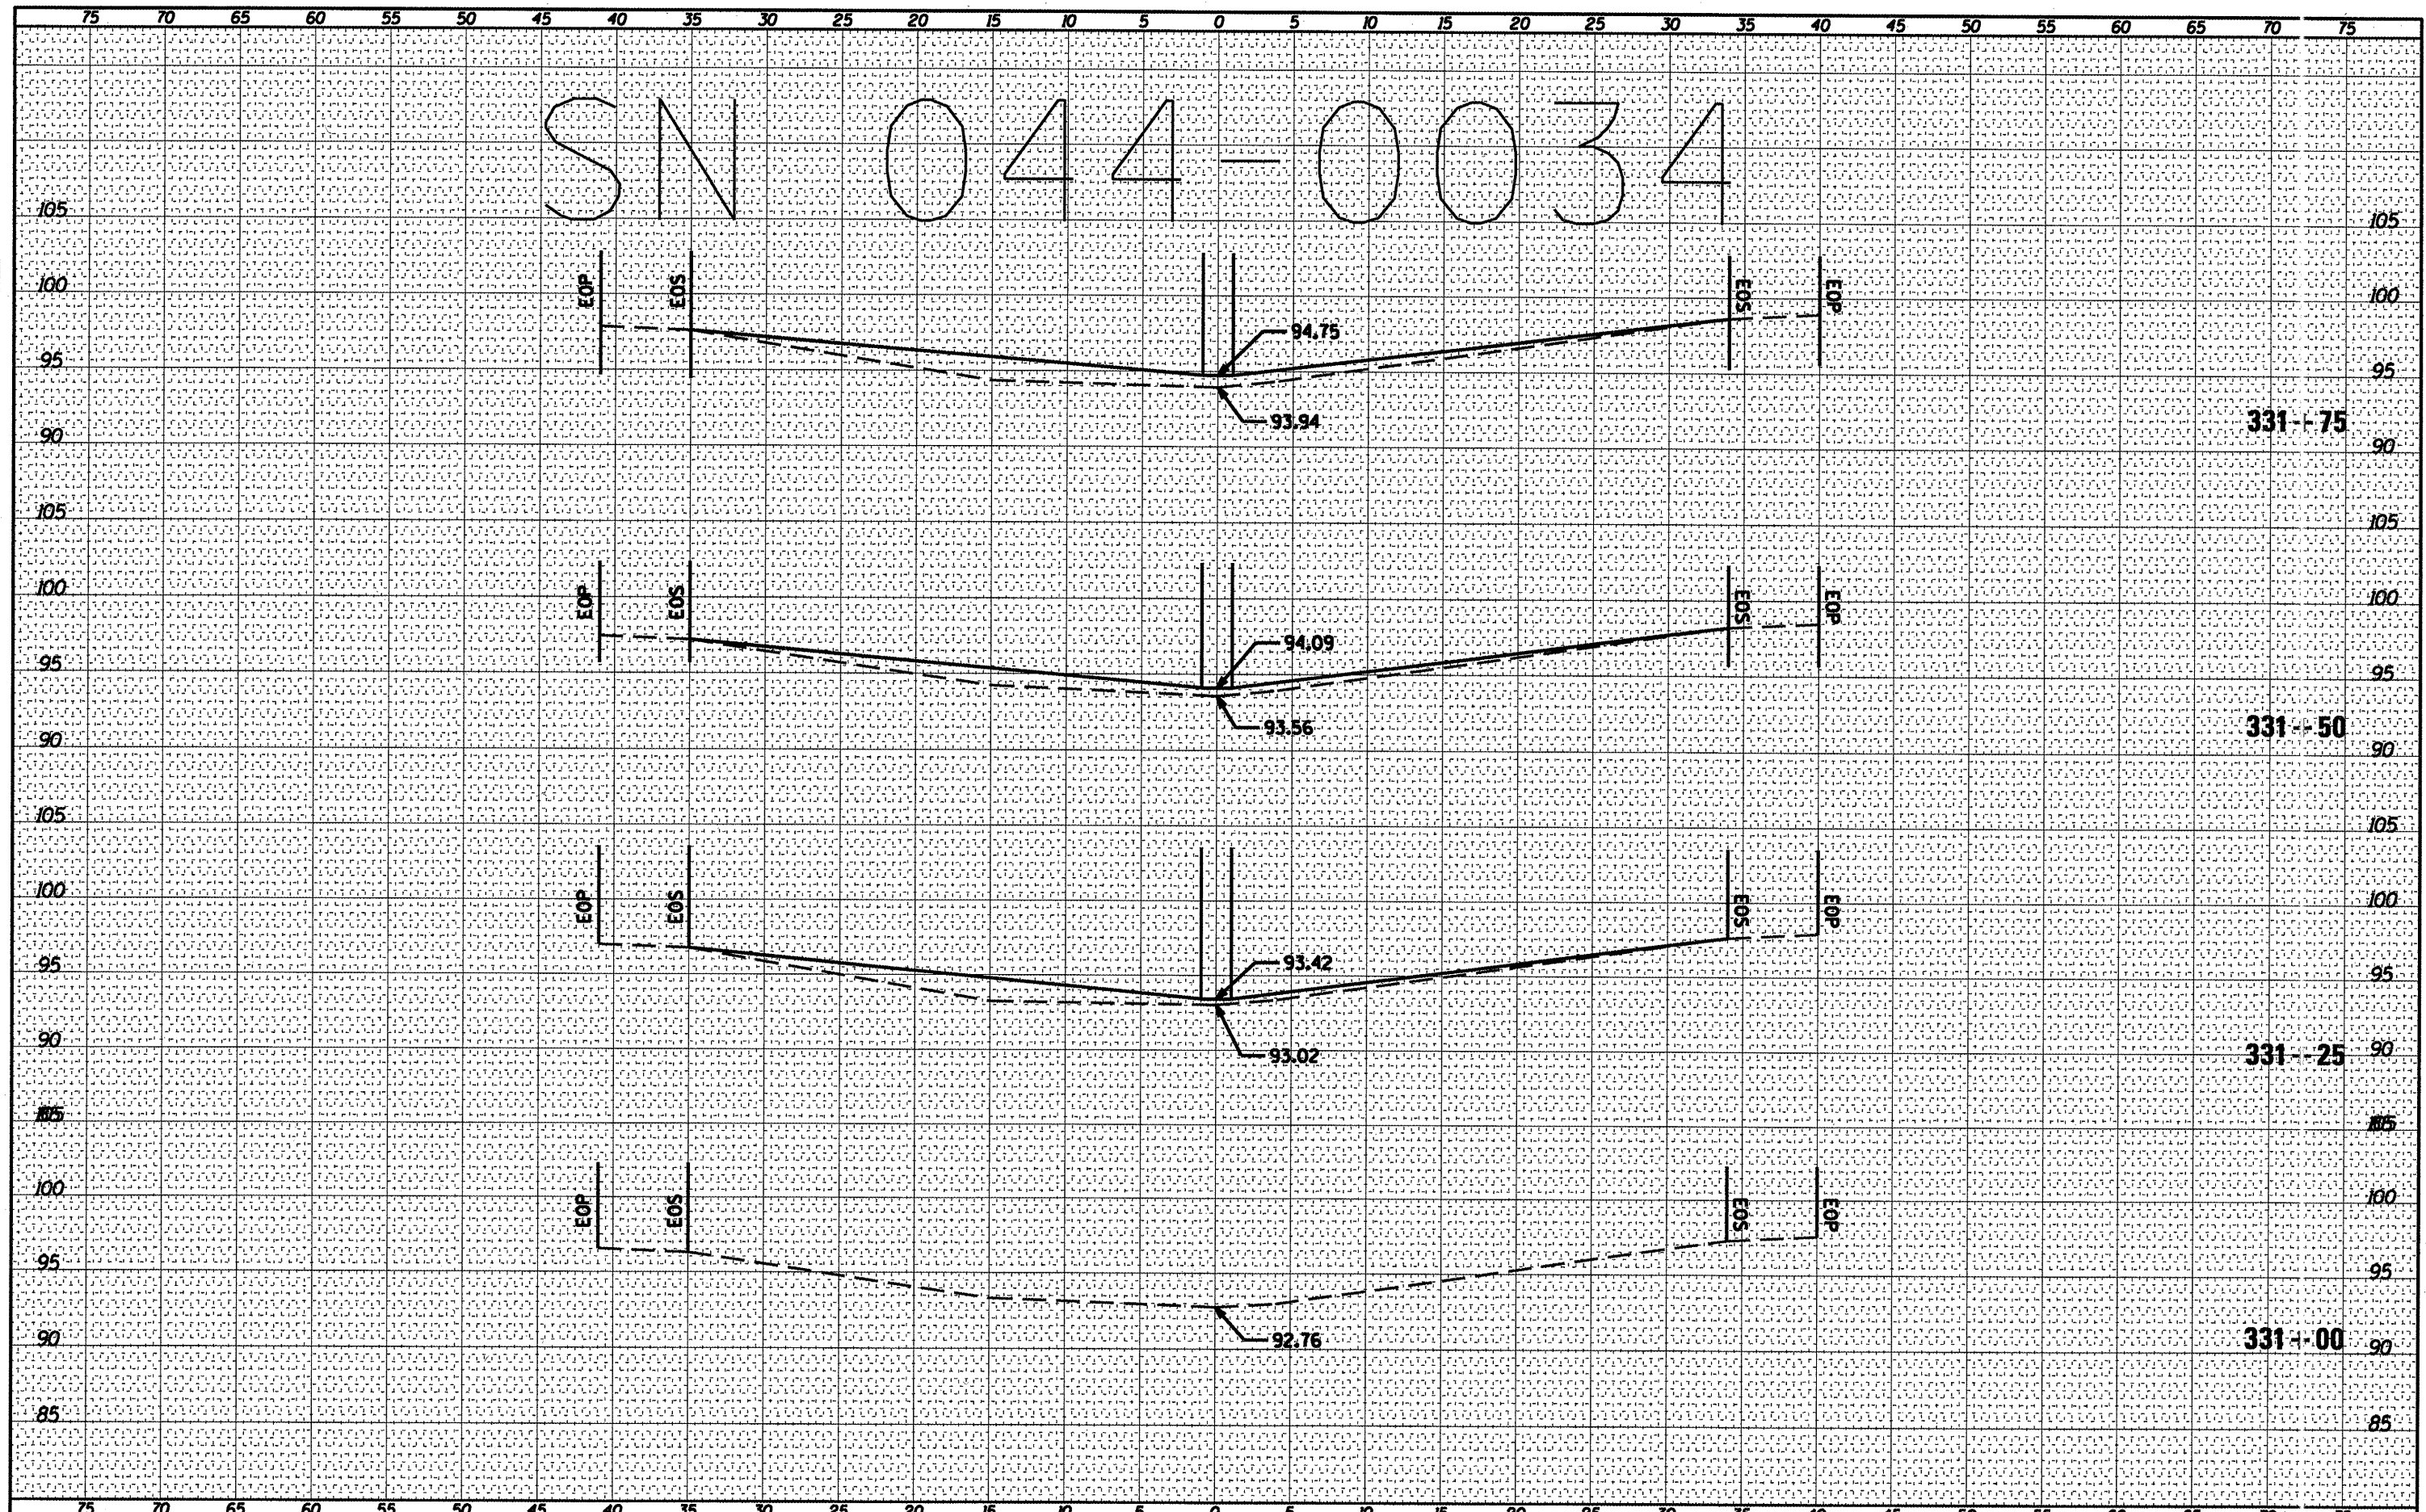

SN 044-0034

FILE NAME =	USER NAME = shepardgd	DESIGNED -	REVISED -	STATE OF ILLINOIS DEPARTMENT OF TRANSPORTATION 044-034 CROSS SECTION SCALE: _____ SHEET NO. ___ OF ___ SHEETS STA. 331+00 TO STA. 331+75	F.A. RTE.	SECTION	COUNT /	TOTAL SHEETS	SHEET NO.
at:\pwork\pwork\shepardgd\0239668\78228_04-0034.dgn		DRAWN -	REVISED -		VAR	D9 SAFETY 2011-1	VARIOL 5	165	51
PLOT SCALE = 18.3122" / IN.		CHECKED -	REVISED -		CONTRACT NO. 78228				
PLOT DATE = 3/7/2011		DATE -	REVISED -		ILLINOIS FED. AID PROJECT				