


BY: _____ DATE: _____
 SURVEYED: _____ PLOTTED: _____
 FINAL SURVEY: _____ NOTE BOOK: _____
 NO. _____ AREAS CHECKED: _____

BY: _____ DATE: _____
 SURVEYED: _____ PLOTTED: _____
 ORIGINAL SURVEY: _____ NOTE BOOK: _____
 NO. _____ AREAS CHECKED: _____

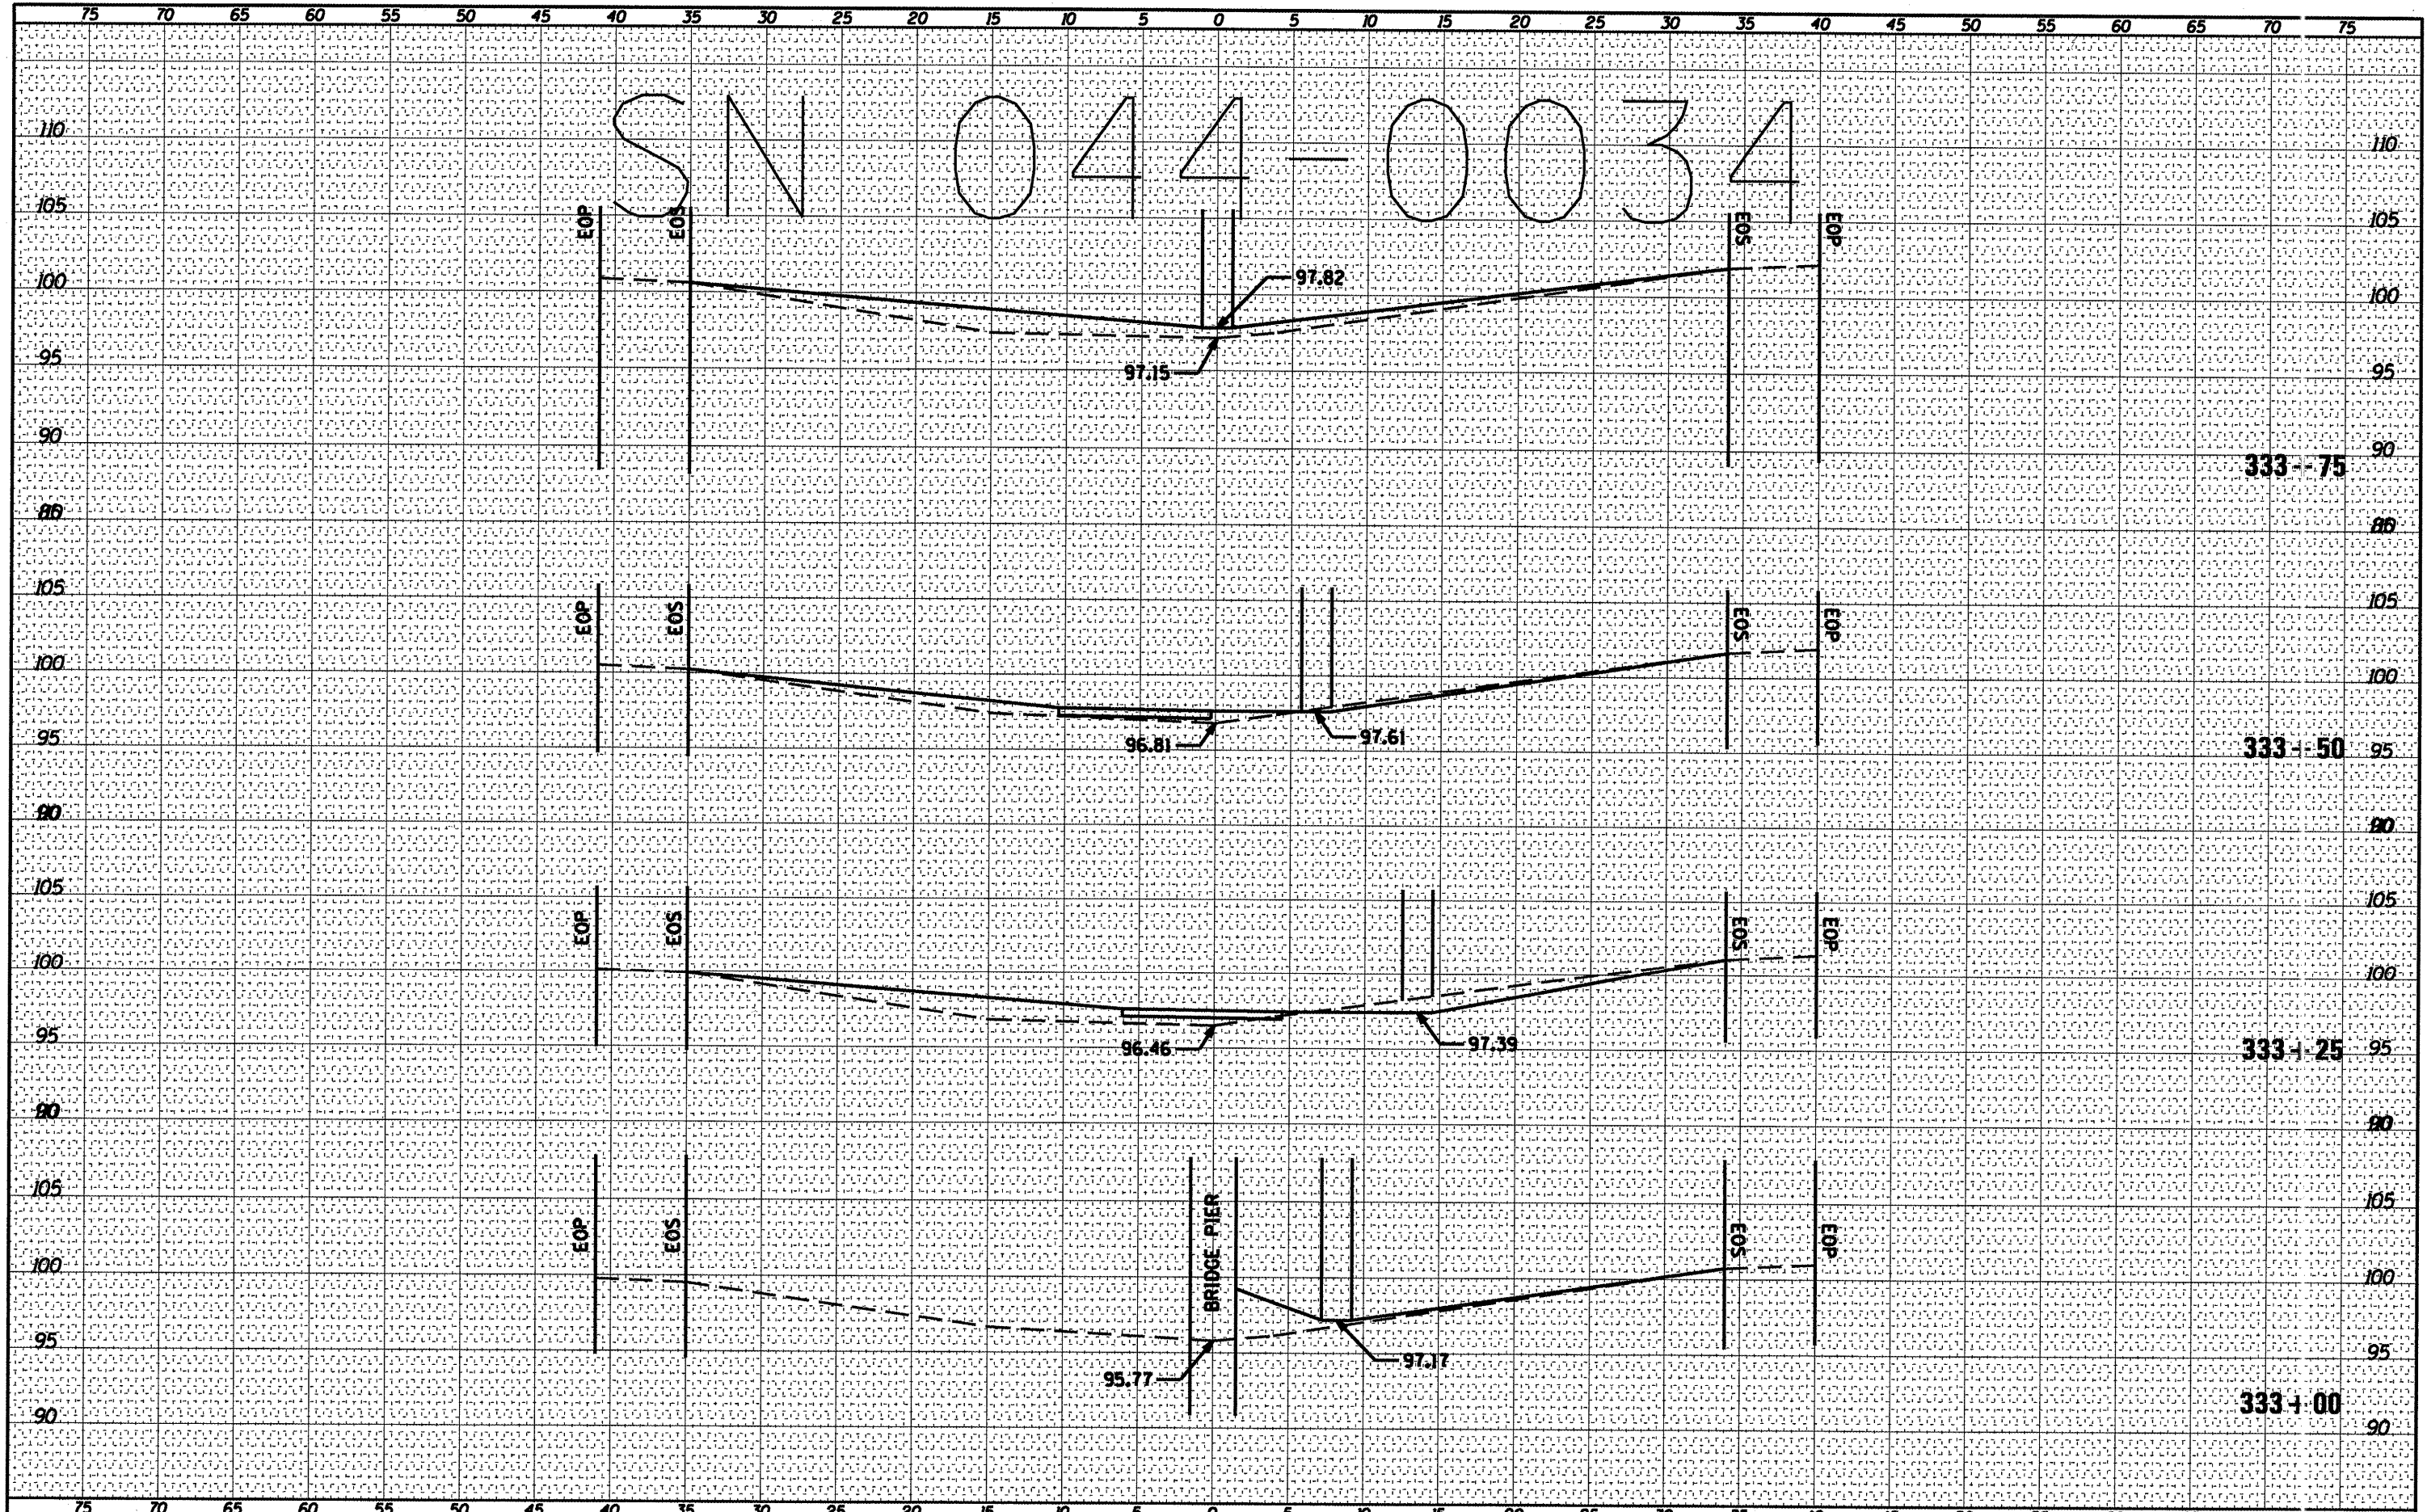

FILE NAME =	USER NAME = shepar.dgd	DESIGNED -	REVISED -	STATE OF ILLINOIS DEPARTMENT OF TRANSPORTATION	044-034 CROSS SECTION	F.A. RTE.	SECTION	COUNTY	TOTAL SHEETS	SHEET NO.	
c:\pwwork\pwwork\shepar.dgd\0234668\78228_04	-0034.dgn	DRAWN -	REVISED -			VAR	D9 SAFETY 2011-1		165	53	
	PLOT SCALE = 10.3122' / IN.	CHECKED -	REVISED -			CONTRACT NO. 78228		ILLINOIS FED. AID PROJECT			
	PLOT DATE = 3/7/2011	DATE -	REVISED -			SCALE: _____ SHEET NO. ___ OF ___ SHEETS STA. 333+00 TO STA. 333+75					