


FINAL SURVEY	SURVEYED	BY	DATE
NOTE BOOK NO.	PLOTTED		
	TEMPLATE		
	AREAS CHECKED		

ORIGINAL SURVEY	SURVEYED	BY	DATE
NOTE BOOK NO.	PLOTTED		
	TEMPLATE		
	AREAS CHECKED		

SN 044-0034

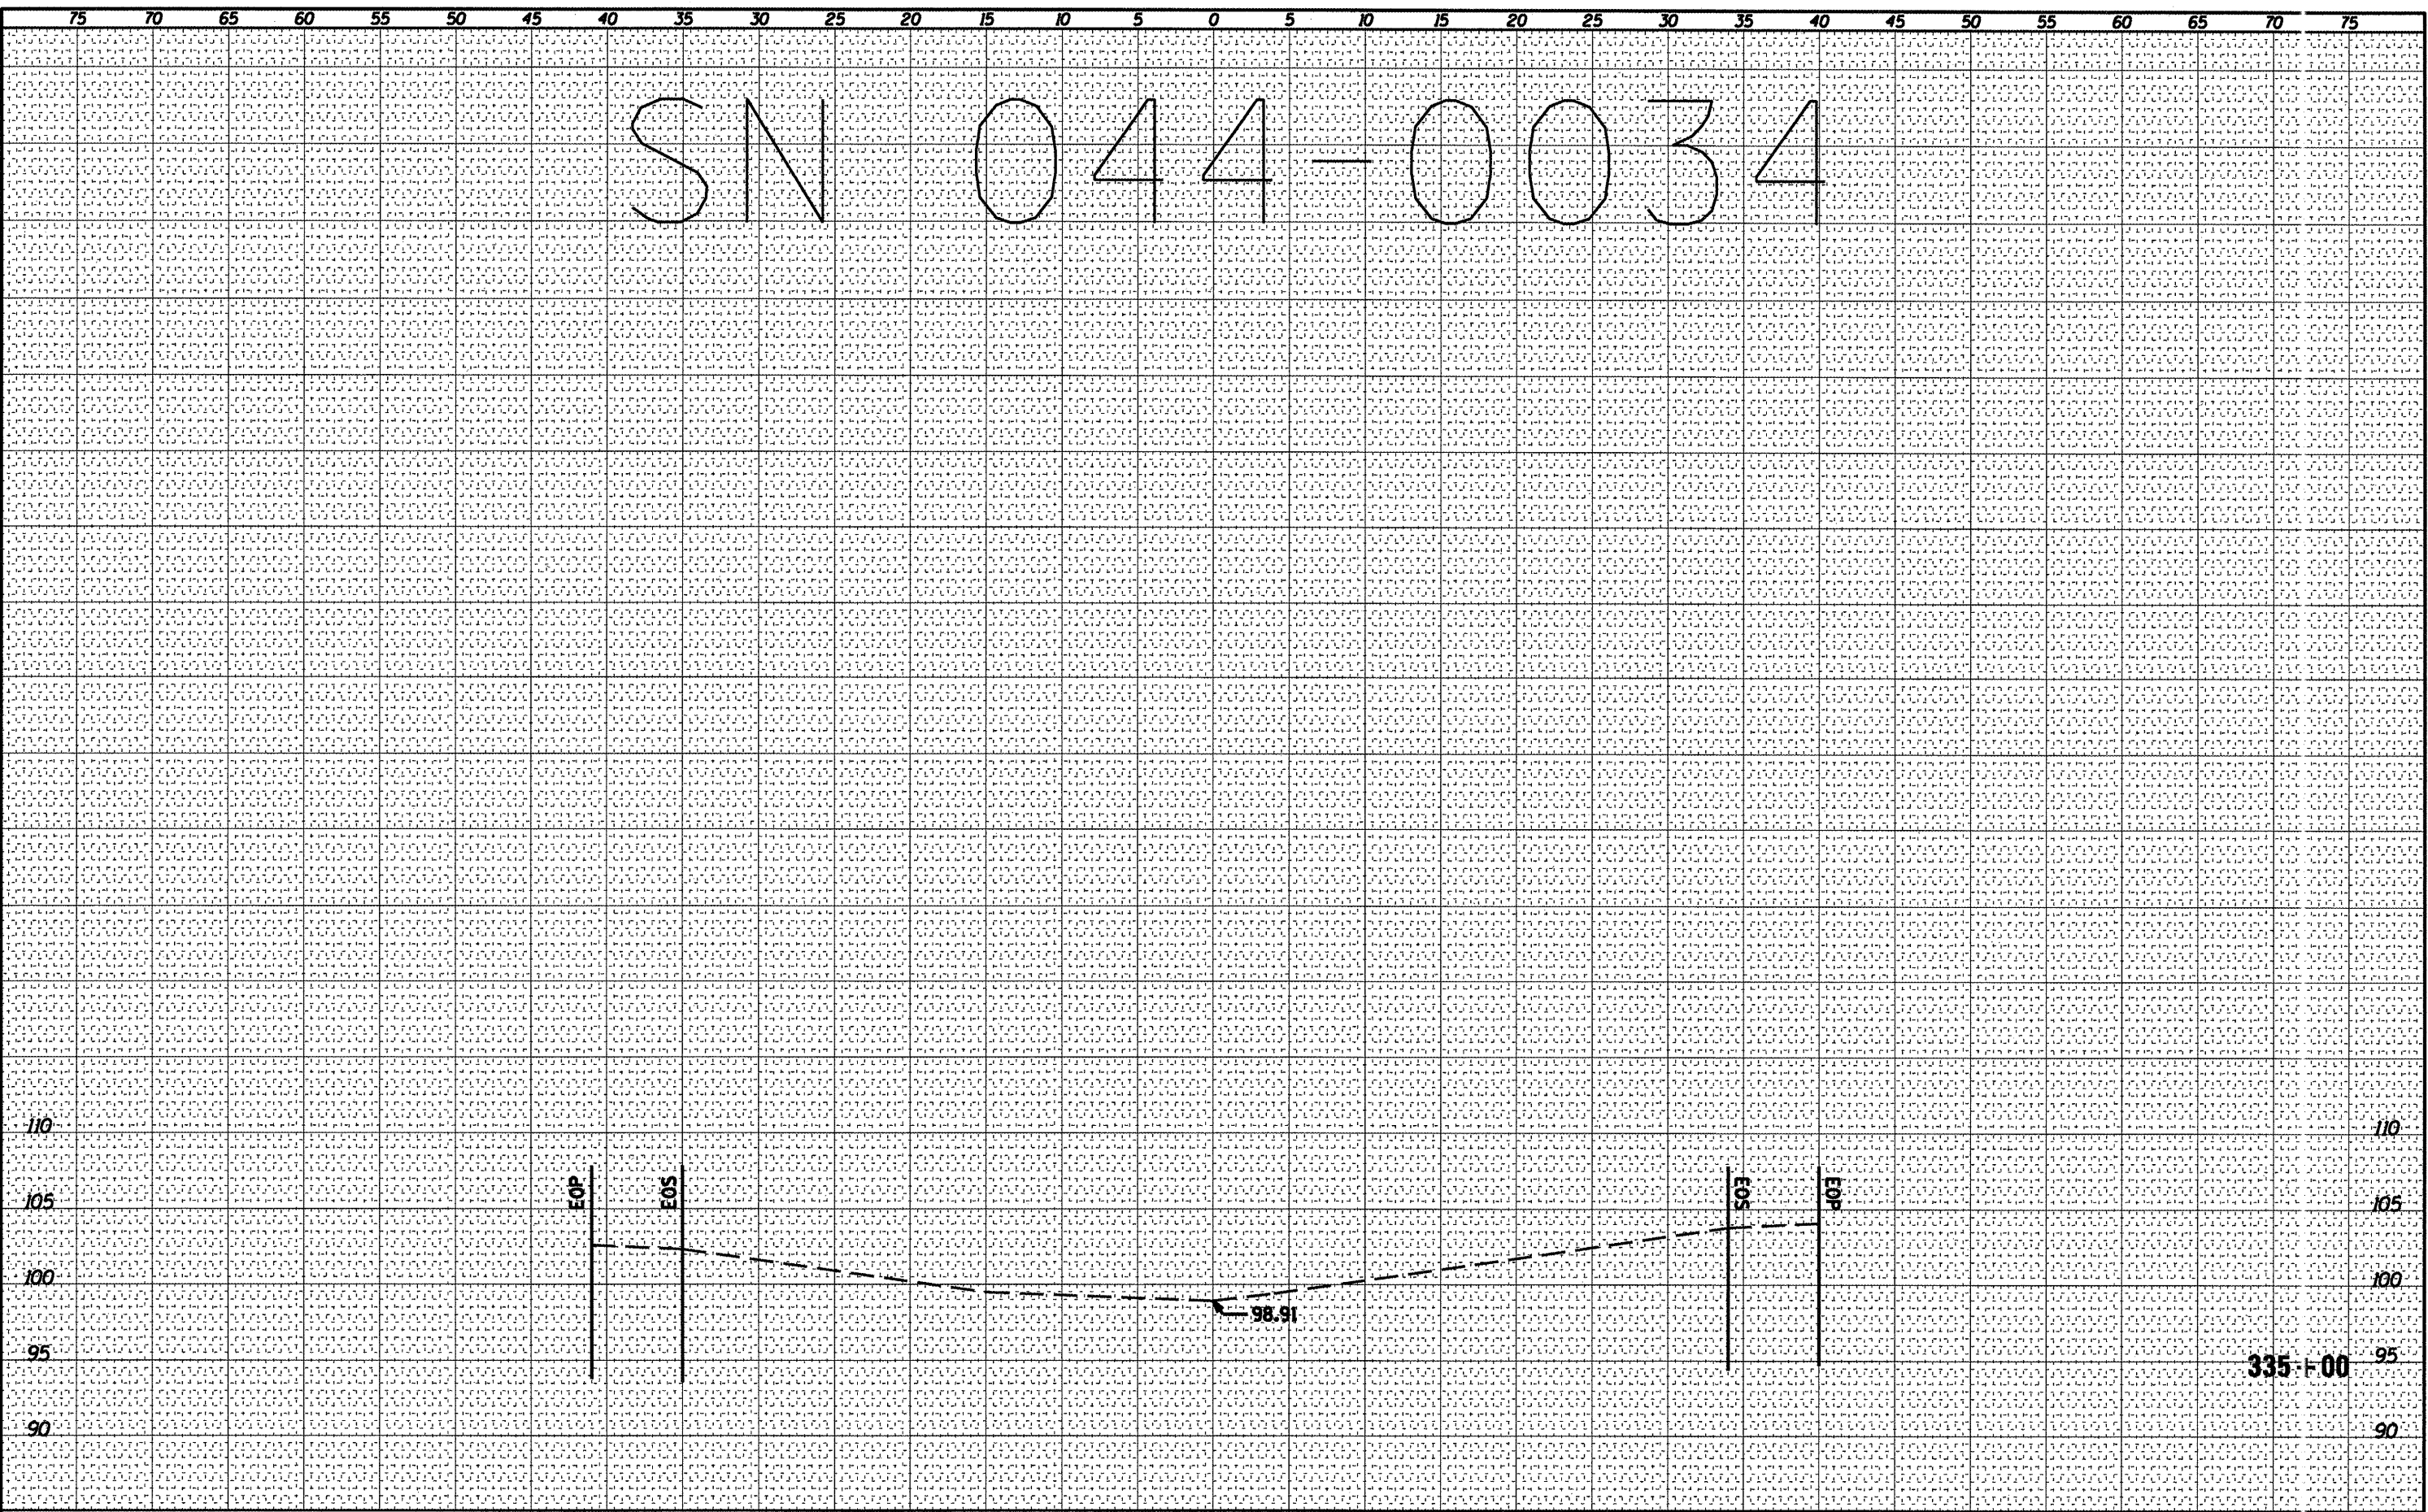

FILE NAME = c:\pwwork\pwwork\shepardgd\239668\78228.04  
 USER NAME = shepardgd  
 PLOT SCALE = 10.3122' / IN.  
 PLOT DATE = 3/7/2011

DESIGNED - ---	REVISED - ---
DRAWN - ---	REVISED - ---
CHECKED - ---	REVISED - ---
DATE - ---	REVISED - ---

STATE OF ILLINOIS  
 DEPARTMENT OF TRANSPORTATION

044-034 CROSS SECTION

SCALE: \_\_\_\_\_ SHEET NO. \_\_\_ OF \_\_\_ SHEETS STA. 335+00 TO STA. 335+00

F.A. RTE.	SECTION	COUN'Y	TOTAL SHEETS	SHEET NO.
VAR	D9 SAFETY 2011-1	VARIO IS	165	55
CONTRACT NO. 78228				
ILLINOIS FED. AID PROJECT				