


044-0051

FINAL SURVEY	DATE
SURVEYED	
NOTE BOOK	
NO.	
AREAS CHECKED	

ORIGINAL SURVEY	DATE
SURVEYED	
NOTE BOOK	
NO.	
AREAS CHECKED	

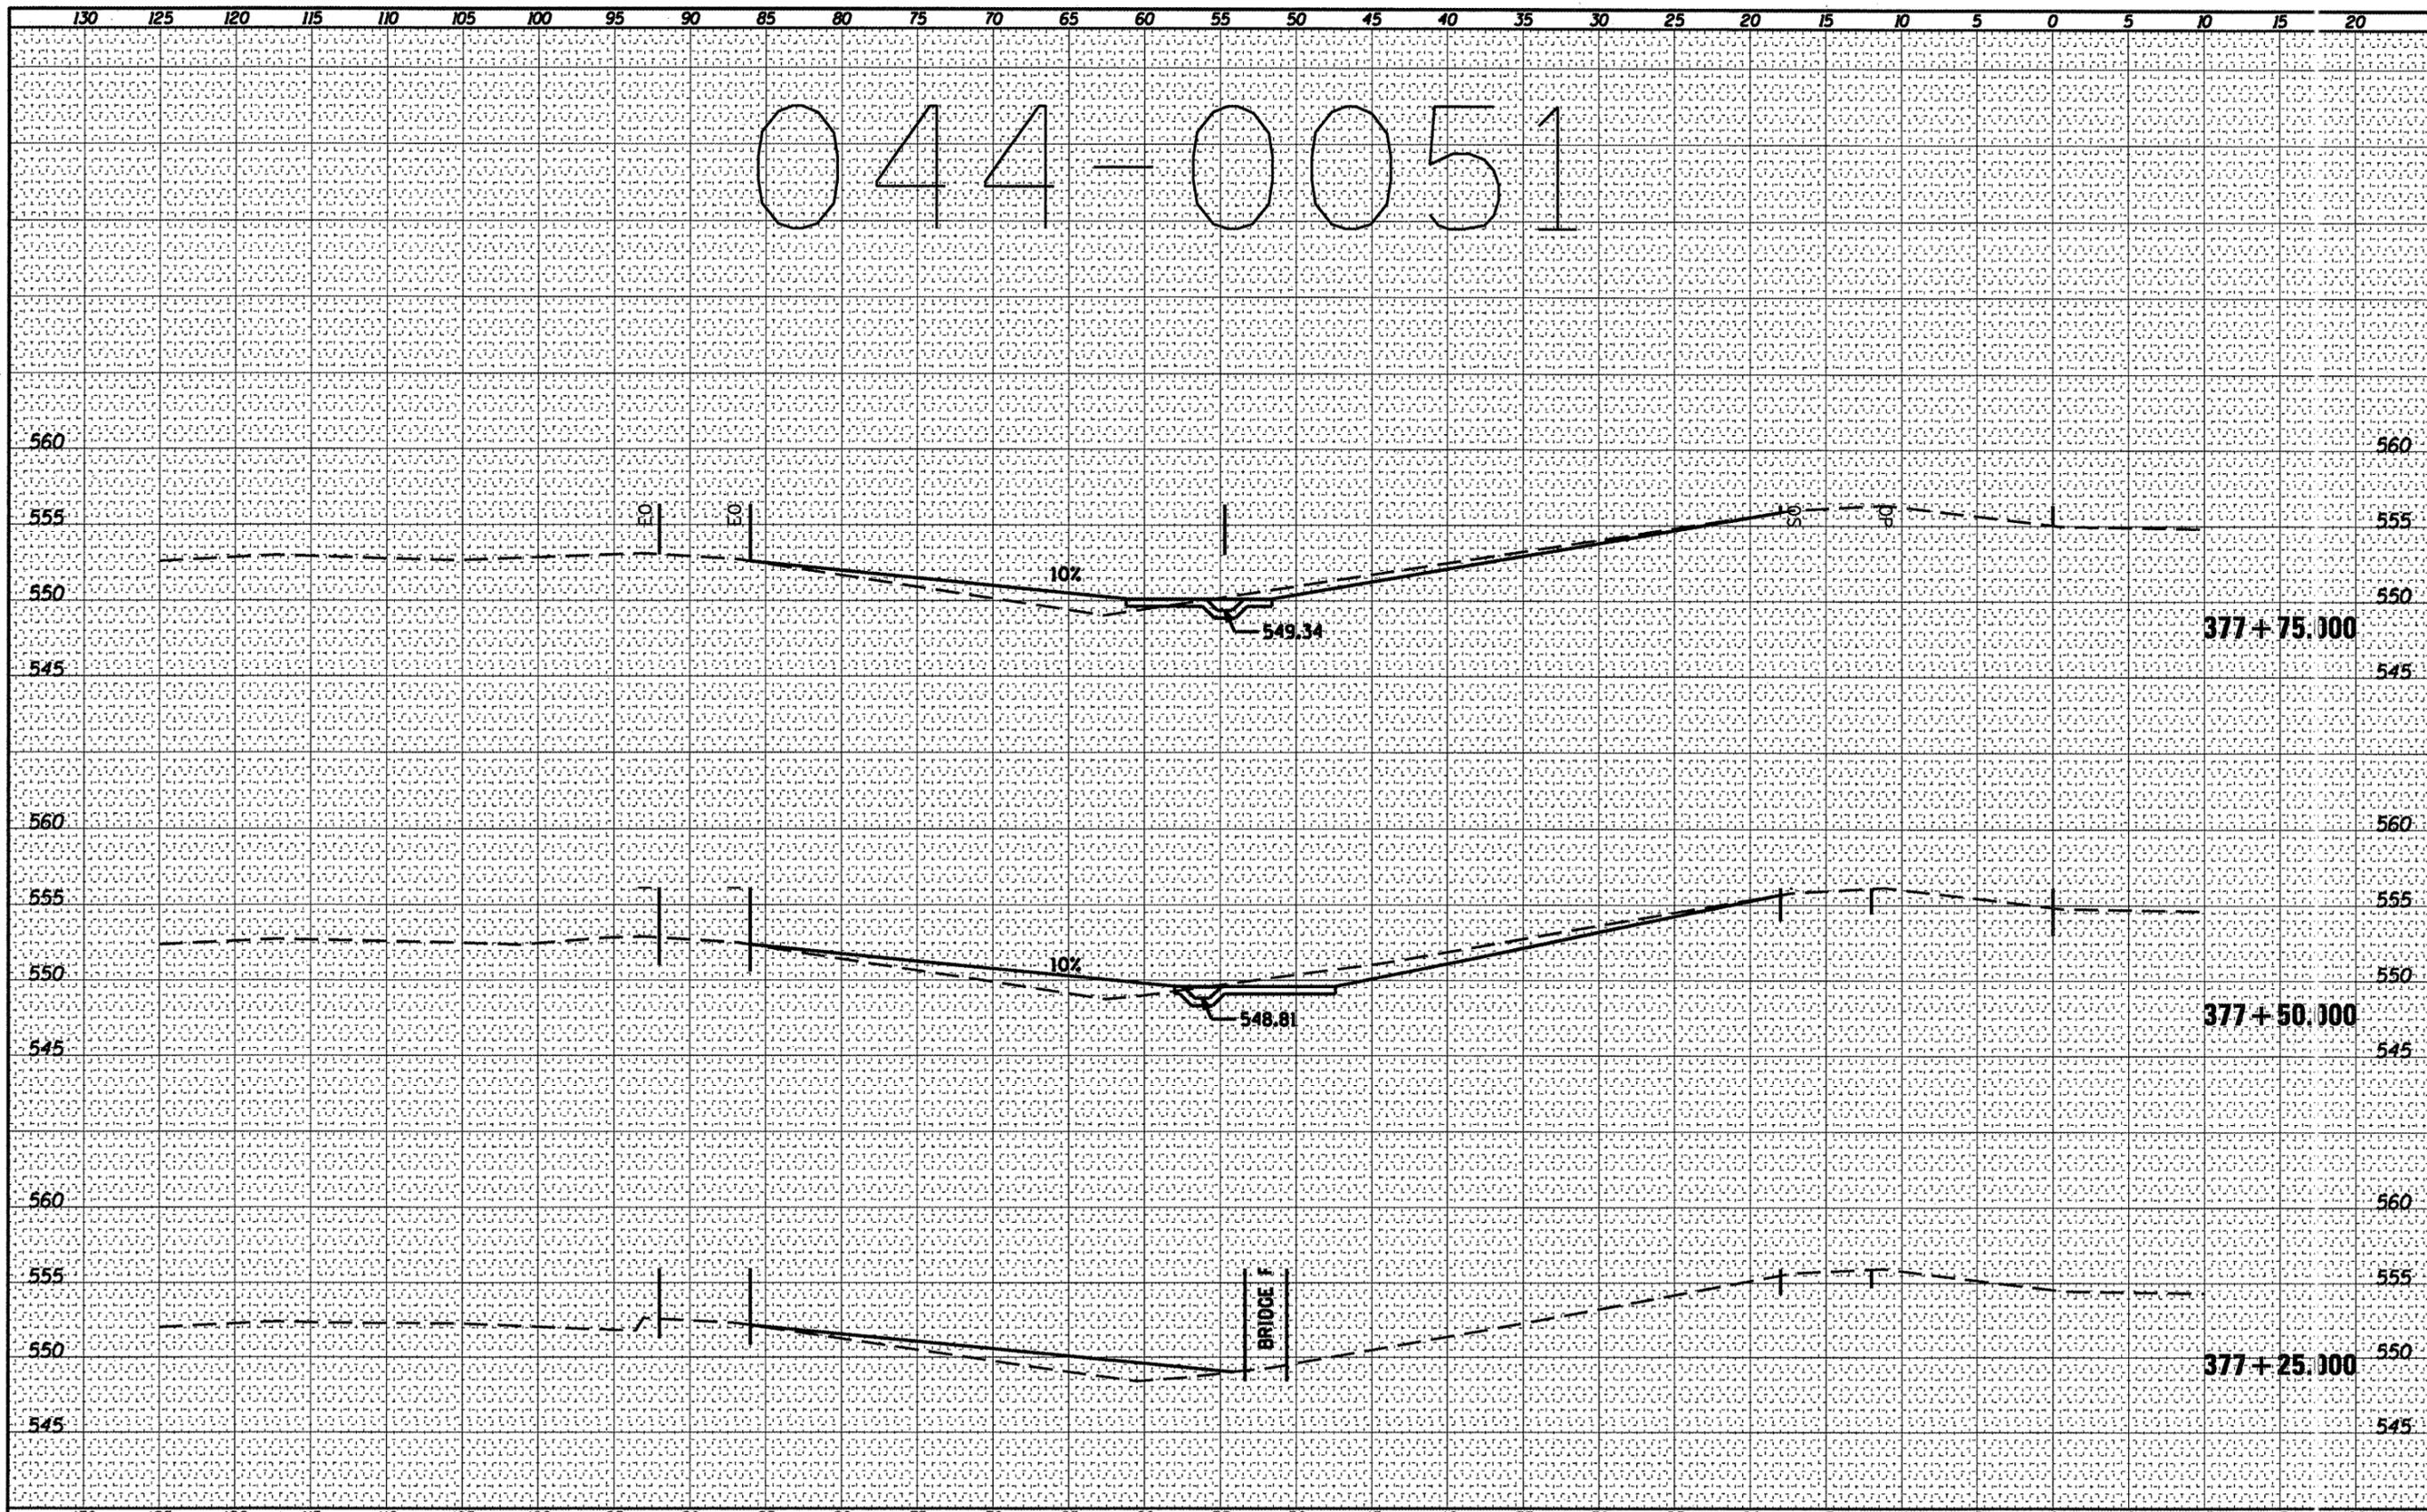

FILE NAME =	USER NAME = sheperdgd	DESIGNED -	REVISED -	044-0051 CROSS SECTION	F.A. RTE.	SECTION	COUNT	TOTAL SHEETS	SHEET NO.
c:\pwr\work\pwidot\sheperdgd\0239668\78228_04	@051dgn.dgn	DRAWN -	REVISED -		VAR	D9 SAFETY 2011-1	VARIOUS	165	56
PLOT SCALE = 10.3122' / IN.	PLOT DATE = 3/8/2011	CHECKED -	REVISED -	STATE OF ILLINOIS DEPARTMENT OF TRANSPORTATION	SCALE: _____	SHEET NO. ___ OF ___ SHEETS	STA. 377+25.000 TO STA. 377+75.000		CONTRACT NO. 78288
		DATE -	REVISED -				ILLINOIS FED. AID PROJECT		