


044-0051

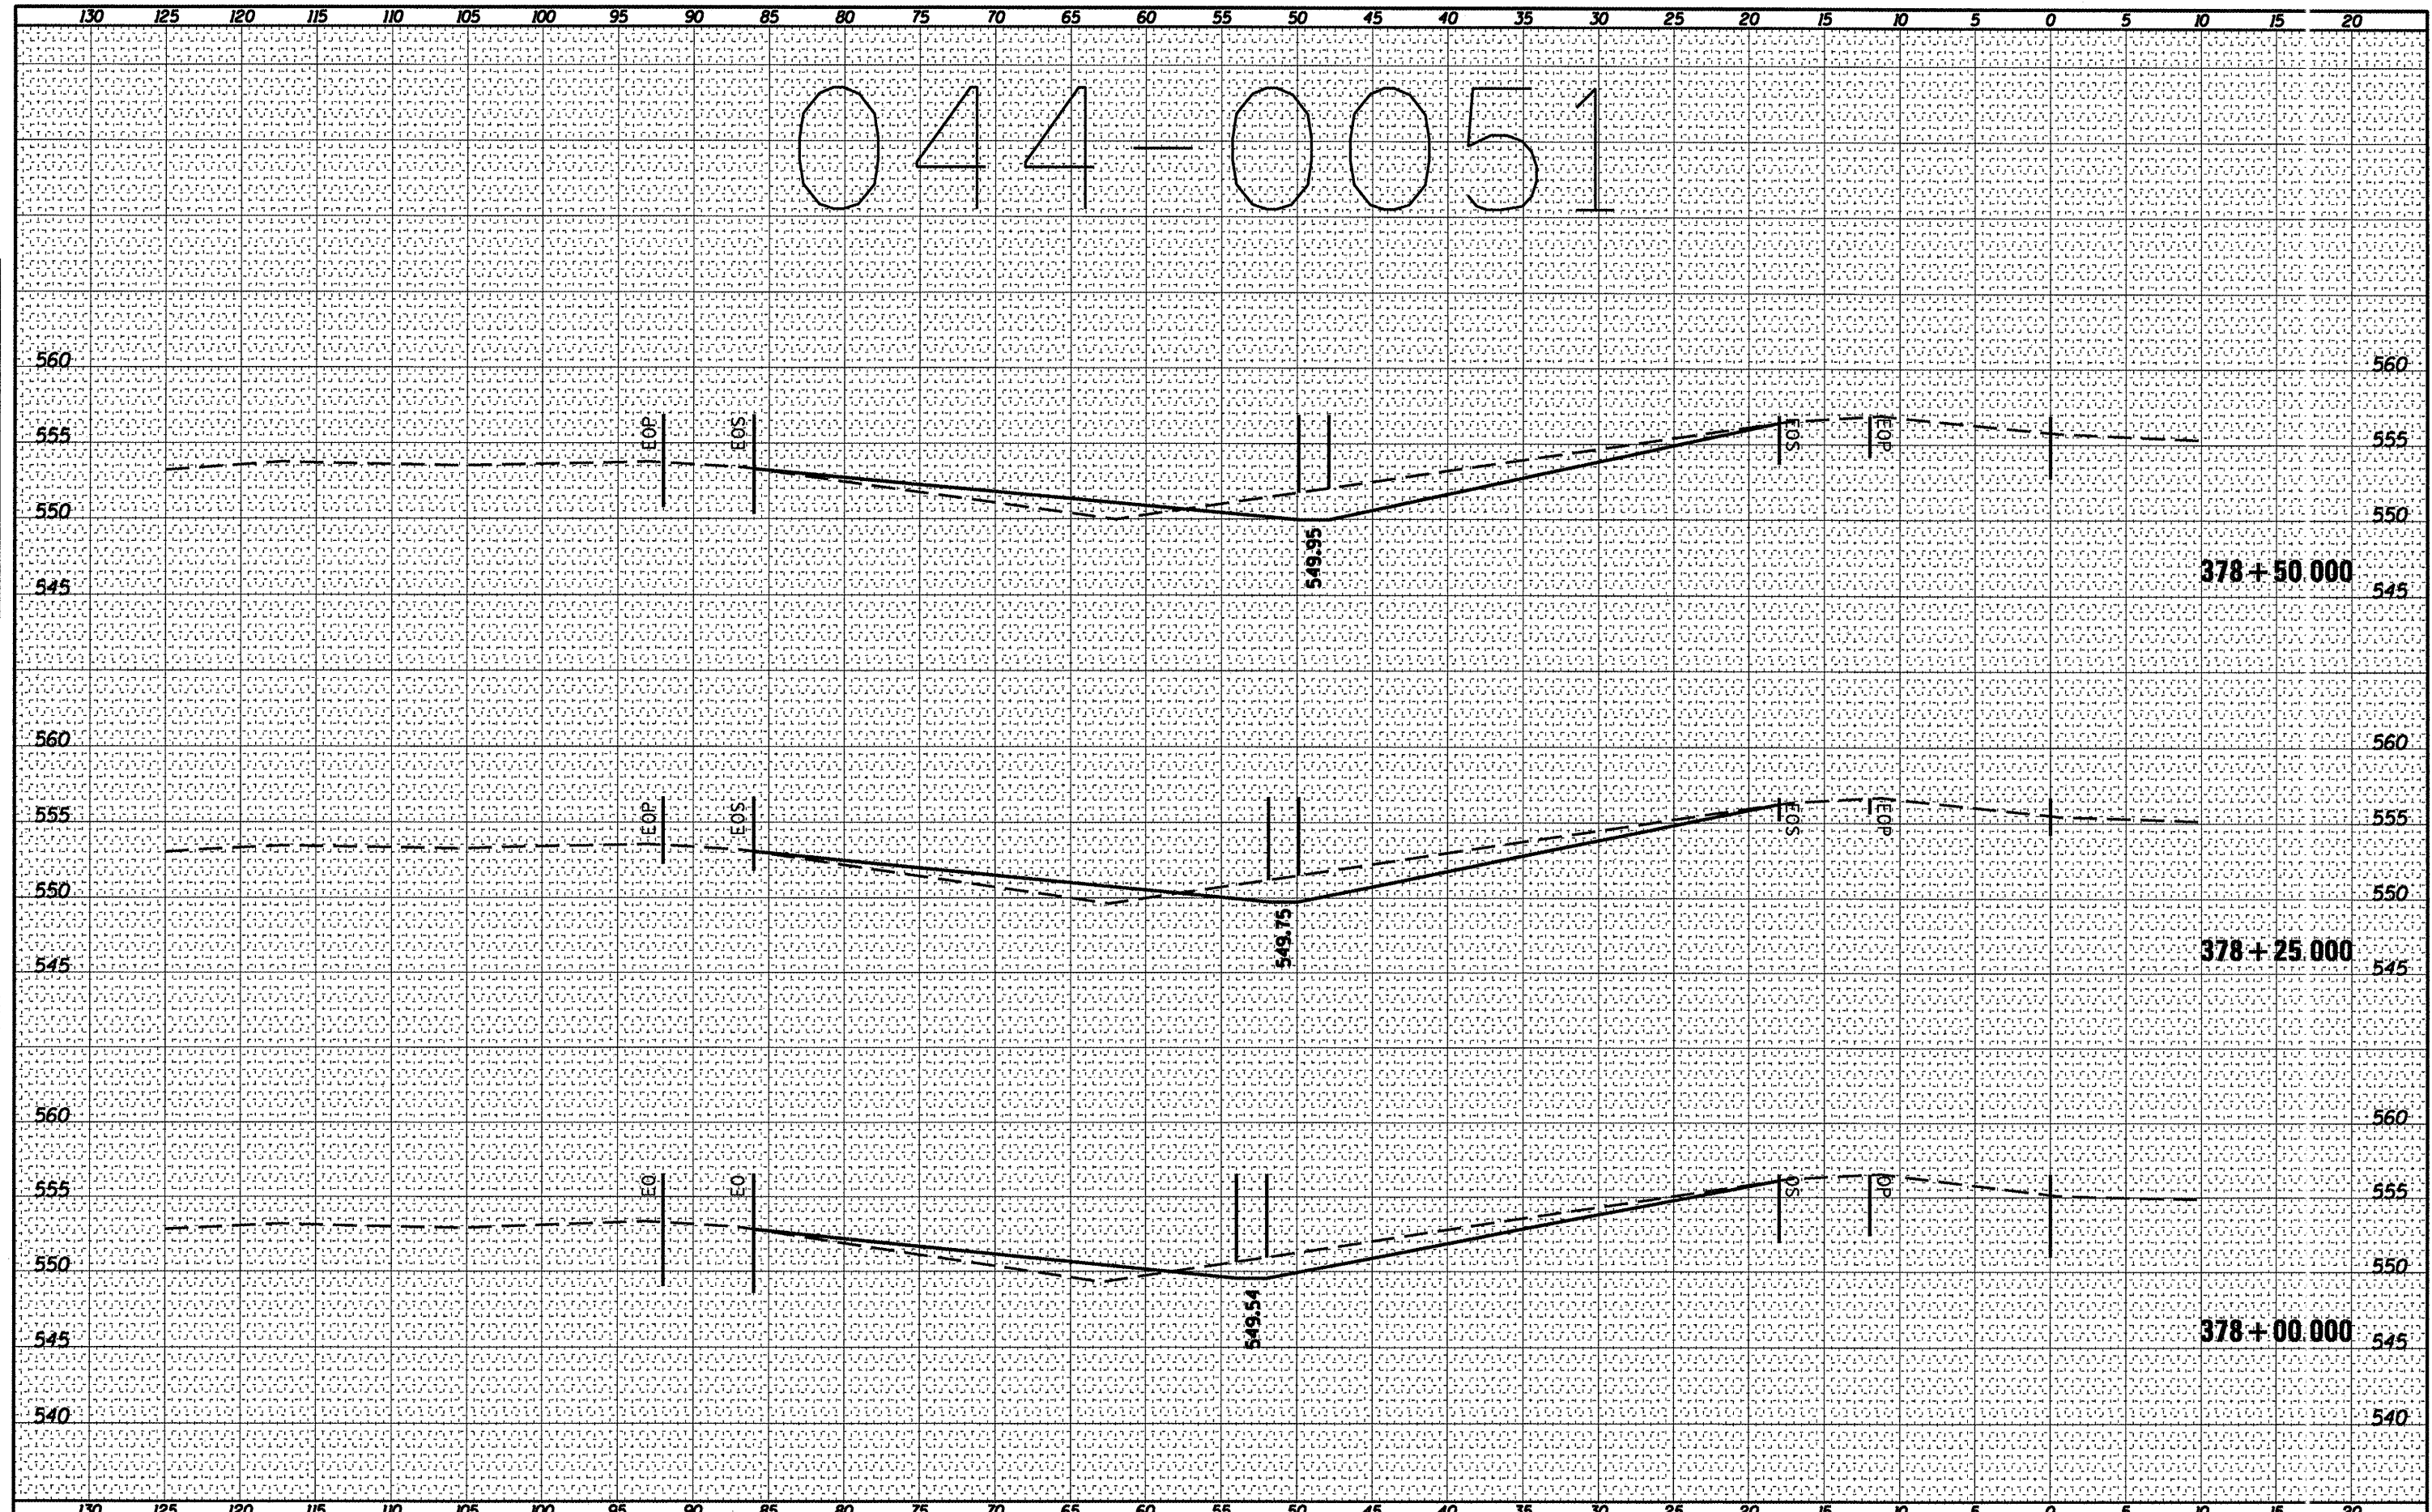

FINAL SURVEY	SURVEYED	BY	DATE
NOTE BOOK	PLOTTED		
	TEMPLATE		
	AREAS CHECKED		
	NO.		

ORIGINAL SURVEY	SURVEYED	BY	DATE
NOTE BOOK	PLOTTED		
	TEMPLATE		
	AREAS CHECKED		
	NO.		

FILE NAME =	USER NAME = shepardgd	DESIGNED -	REVISED -	<b>STATE OF ILLINOIS</b> <b>DEPARTMENT OF TRANSPORTATION</b>	<b>044-0051 CROSS SECTION</b>				F.A.R.T.E.	SECTION	COUNTY	TOTAL SHEETS	SHEET NO.
c:\pwwork\pwwork\shepardgd\0239666\78228.dwg	-0239666.dgn	DRAWN -	REVISED -		VAR	D9 SAFETY 2011-1	VARIOUS	165	57				
PLOT SCALE = 1/8" = 1'-0"		CHECKED -	REVISED -		SCALE: _____		SHEET NO. ___ OF ___ SHEETS		STA. 378+00.000 TO STA. 378+50.000		ILLINOIS FED. AID PROJECT		
PLOT DATE = 3/8/2011		DATE -	REVISED -		CONTRACT NO. 78228								