


DATE	
BY	
FINISHED SURVEY	
NOTED SURVEY	
NOTE BOOK	
AREAS CHECKED	
NO.	

DATE	
BY	
ORIGINAL SURVEY	
NOTED SURVEY	
NOTE BOOK	
AREAS CHECKED	
NO.	

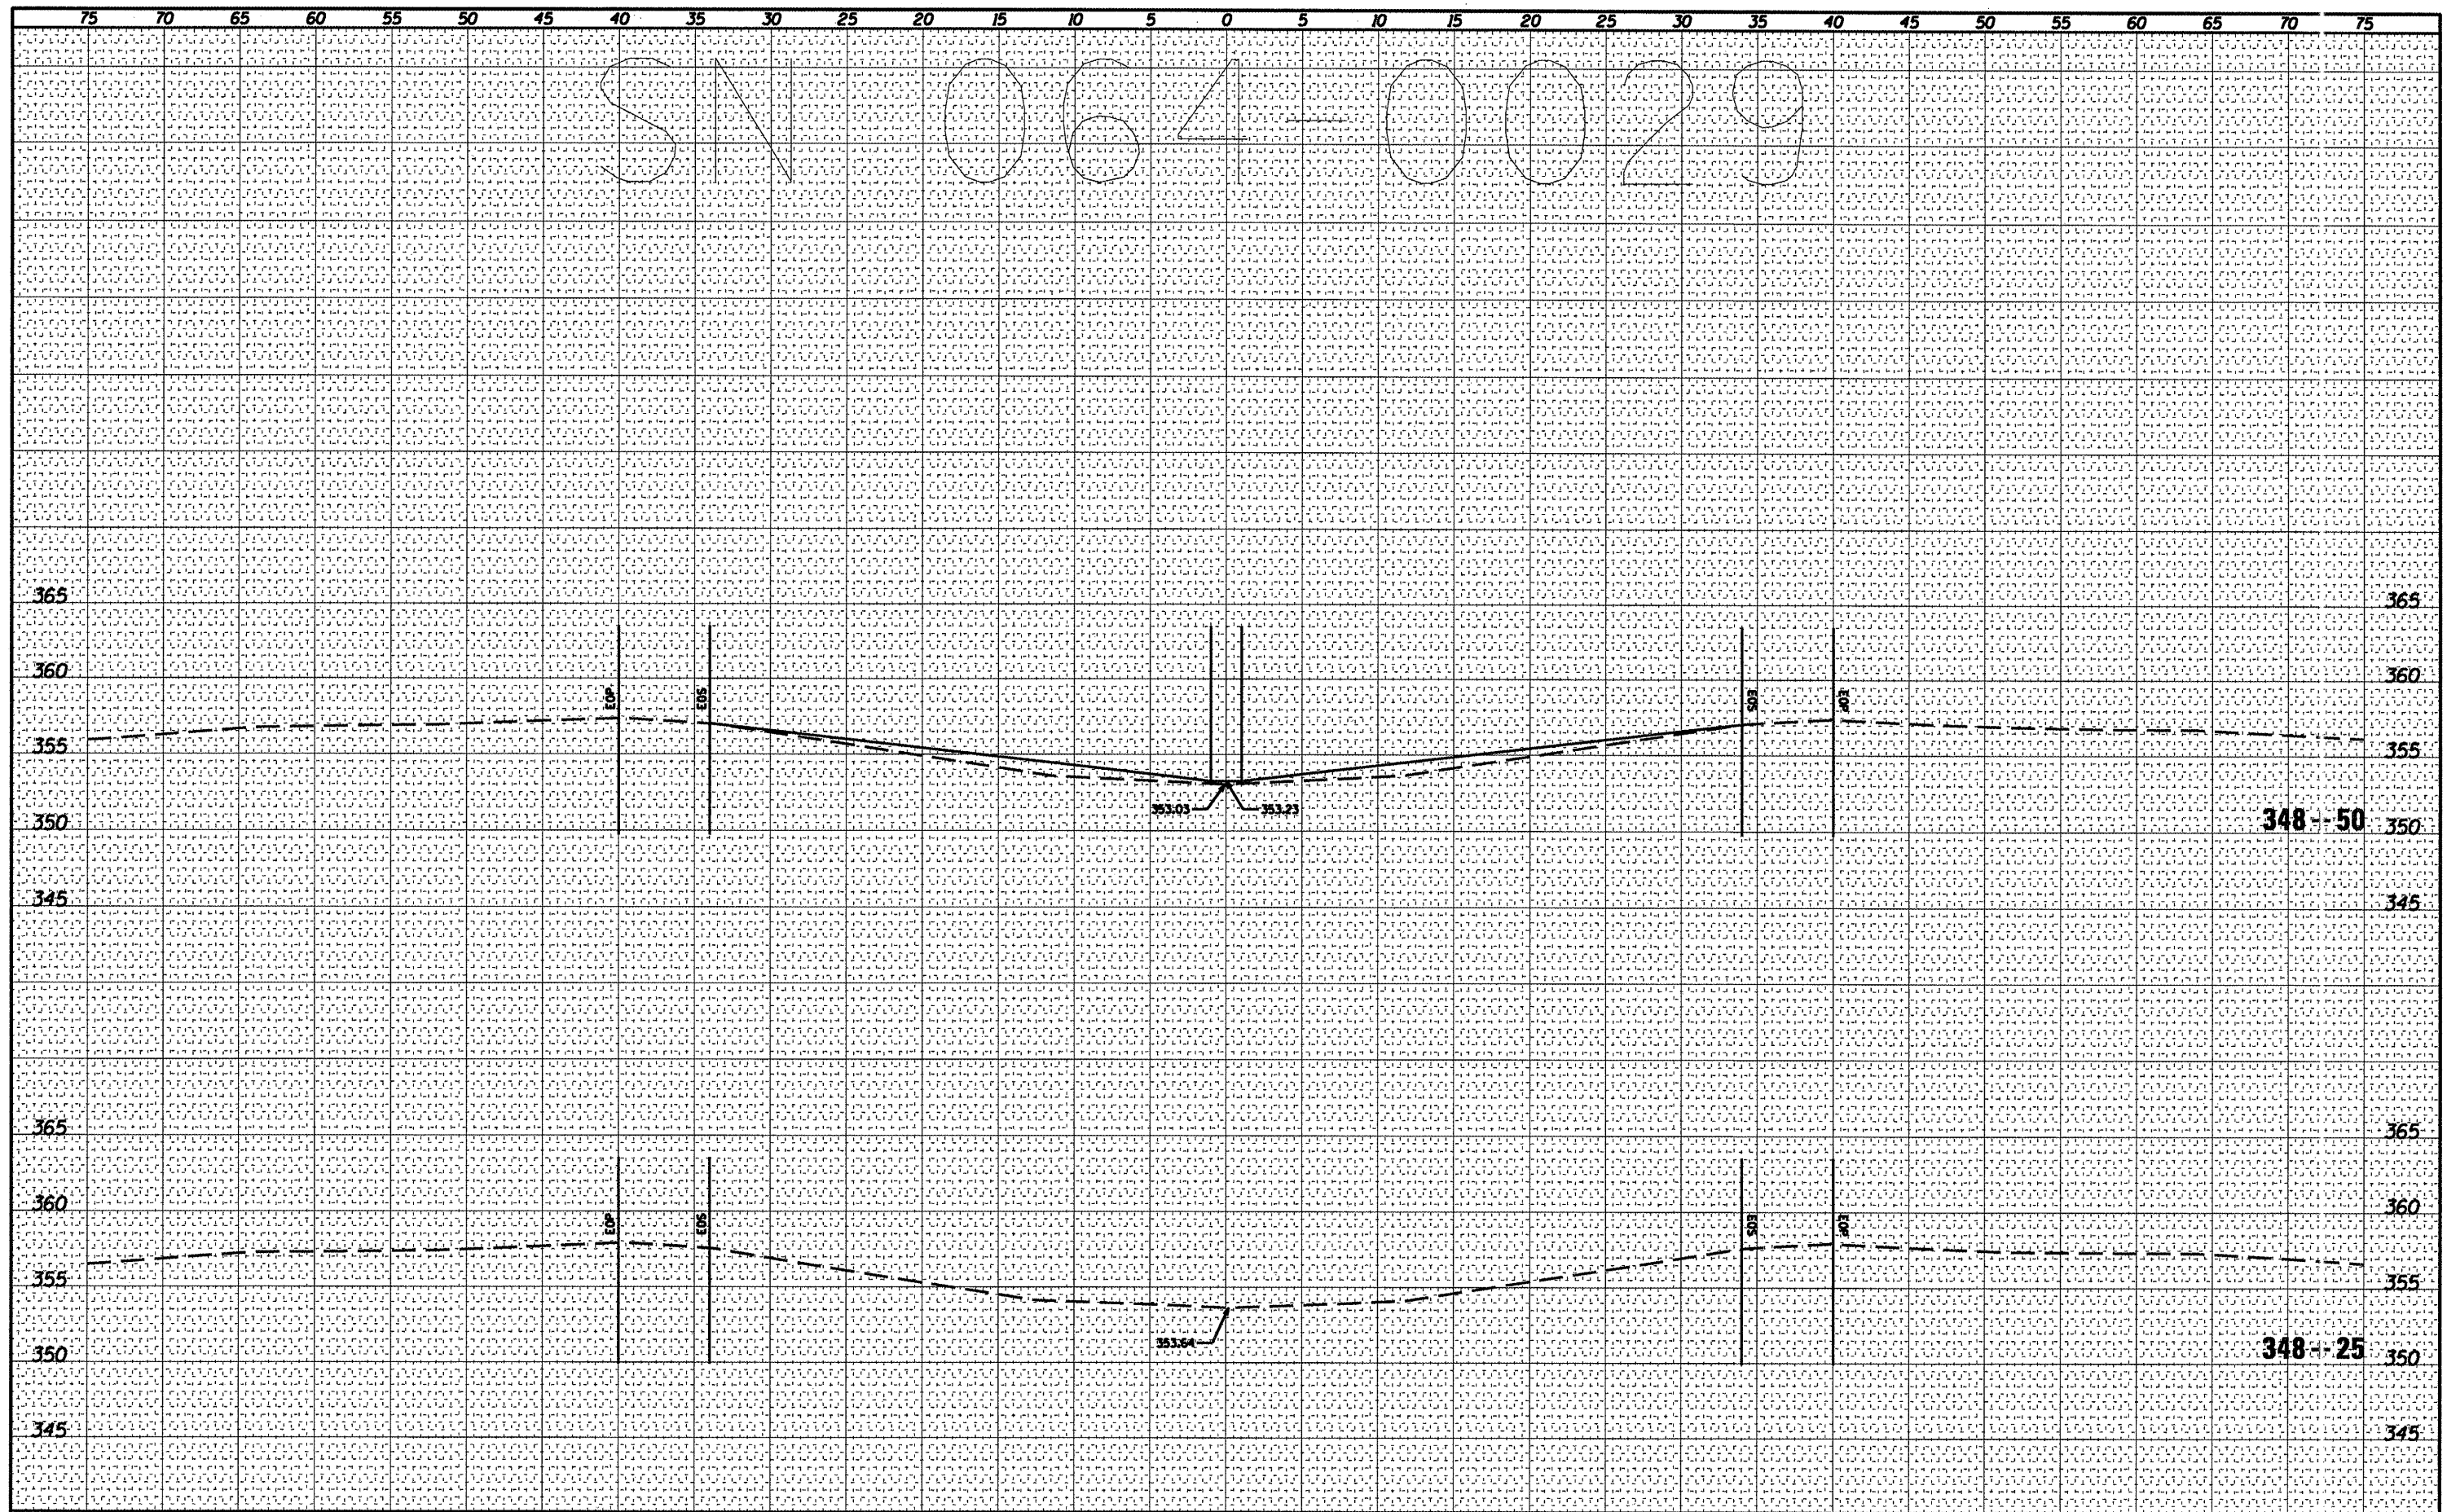

FILE NAME = c:\pwork\pwork\shpardgd\0239668\78228_06-0029.dgn
 USER NAME = shpardgd
 PLOT SCALE = 10.3122" / IN.
 PLOT DATE = 3/9/2011

DESIGNED	---	REVISED	---
DRAWN	---	REVISED	---
CHECKED	---	REVISED	---
DATE	---	REVISED	---

**STATE OF ILLINOIS
DEPARTMENT OF TRANSPORTATION**

064-0029 CROSS SECTION

SCALE: _____ SHEET NO. ____ OF ____ SHEETS STA. 348+25 TO STA. 348+50

F.A. RTE.	SECTION	COUNT / TOTAL SHEETS	SHEET NO.
VAR	D9 SAFETY 2011-1	VARIOUS	60
		CONTRACT NO. 78228	
ILLINOIS FED. AID PROJECT			