


FINAL SURVEY BY DATE
 SURVEYED BY
 NOTE BOOK NO.
 TEMPLATE
 AREAS CHECKED

ORIGINAL SURVEY BY DATE
 SURVEYED BY
 NOTE BOOK NO.
 TEMPLATE
 AREAS CHECKED

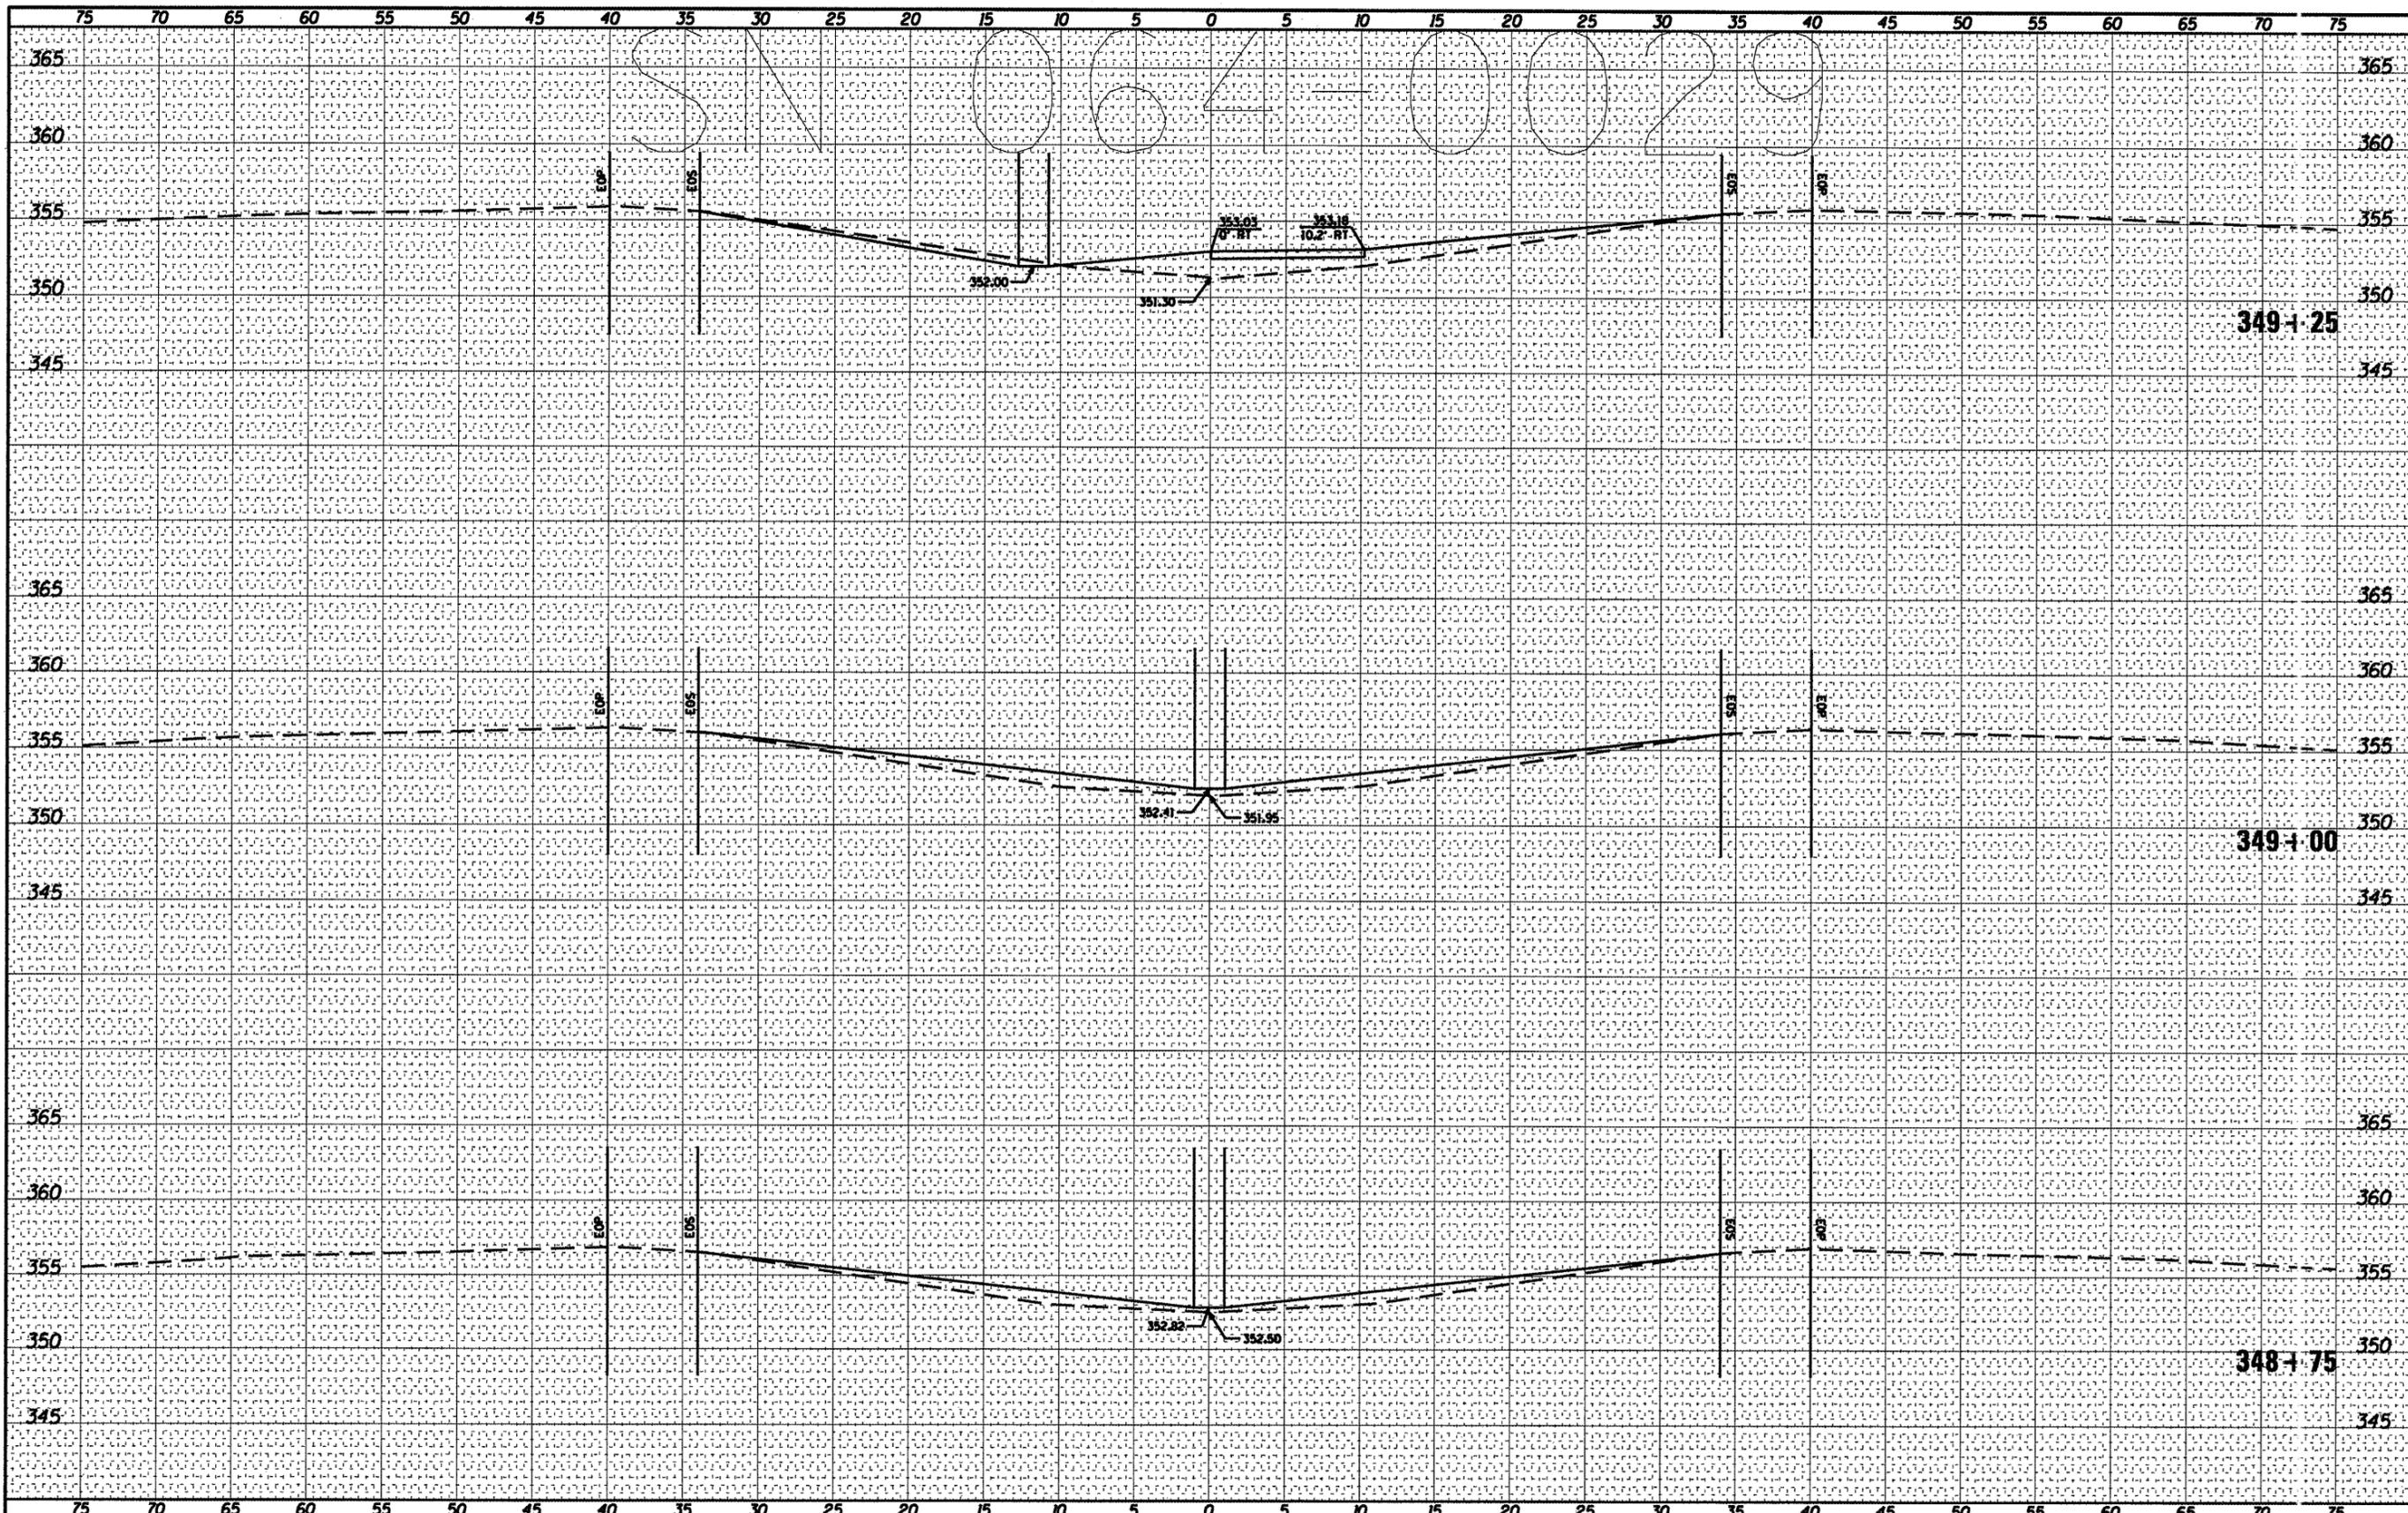

FILE NAME =	USER NAME = shepardgd	DESIGNED -	REVISED -	STATE OF ILLINOIS DEPARTMENT OF TRANSPORTATION 064-0029 CROSS SECTION	STA. 348+75	SECTION	COUNTY	TOTAL SHEETS	SHEET NO.
ca:\pwwork\pwwork\shepardgd\02239668\78228_06	0029dgn.dgn	DRAWN -	REVISED -		VAR	D9 SAFETY 2011-1		165	61
		CHECKED -	REVISED -						
		DATE -	REVISED -						
					SCALE: _____	SHEET NO. ____ OF ____ SHEETS	STA. 348+75	TO STA. 349+25	ILLINOIS FED. AID PROJECT