


DATE _____
 BY _____
 SURVEYED _____
 PLOTTED _____
 ORIGINAL SURVEY NOTE BOOK NO. _____
 FINAL SURVEY NOTE BOOK NO. _____
 AREAS CHECKED _____

DATE _____
 BY _____
 SURVEYED _____
 PLOTTED _____
 ORIGINAL SURVEY NOTE BOOK NO. _____
 FINAL SURVEY NOTE BOOK NO. _____
 AREAS CHECKED _____

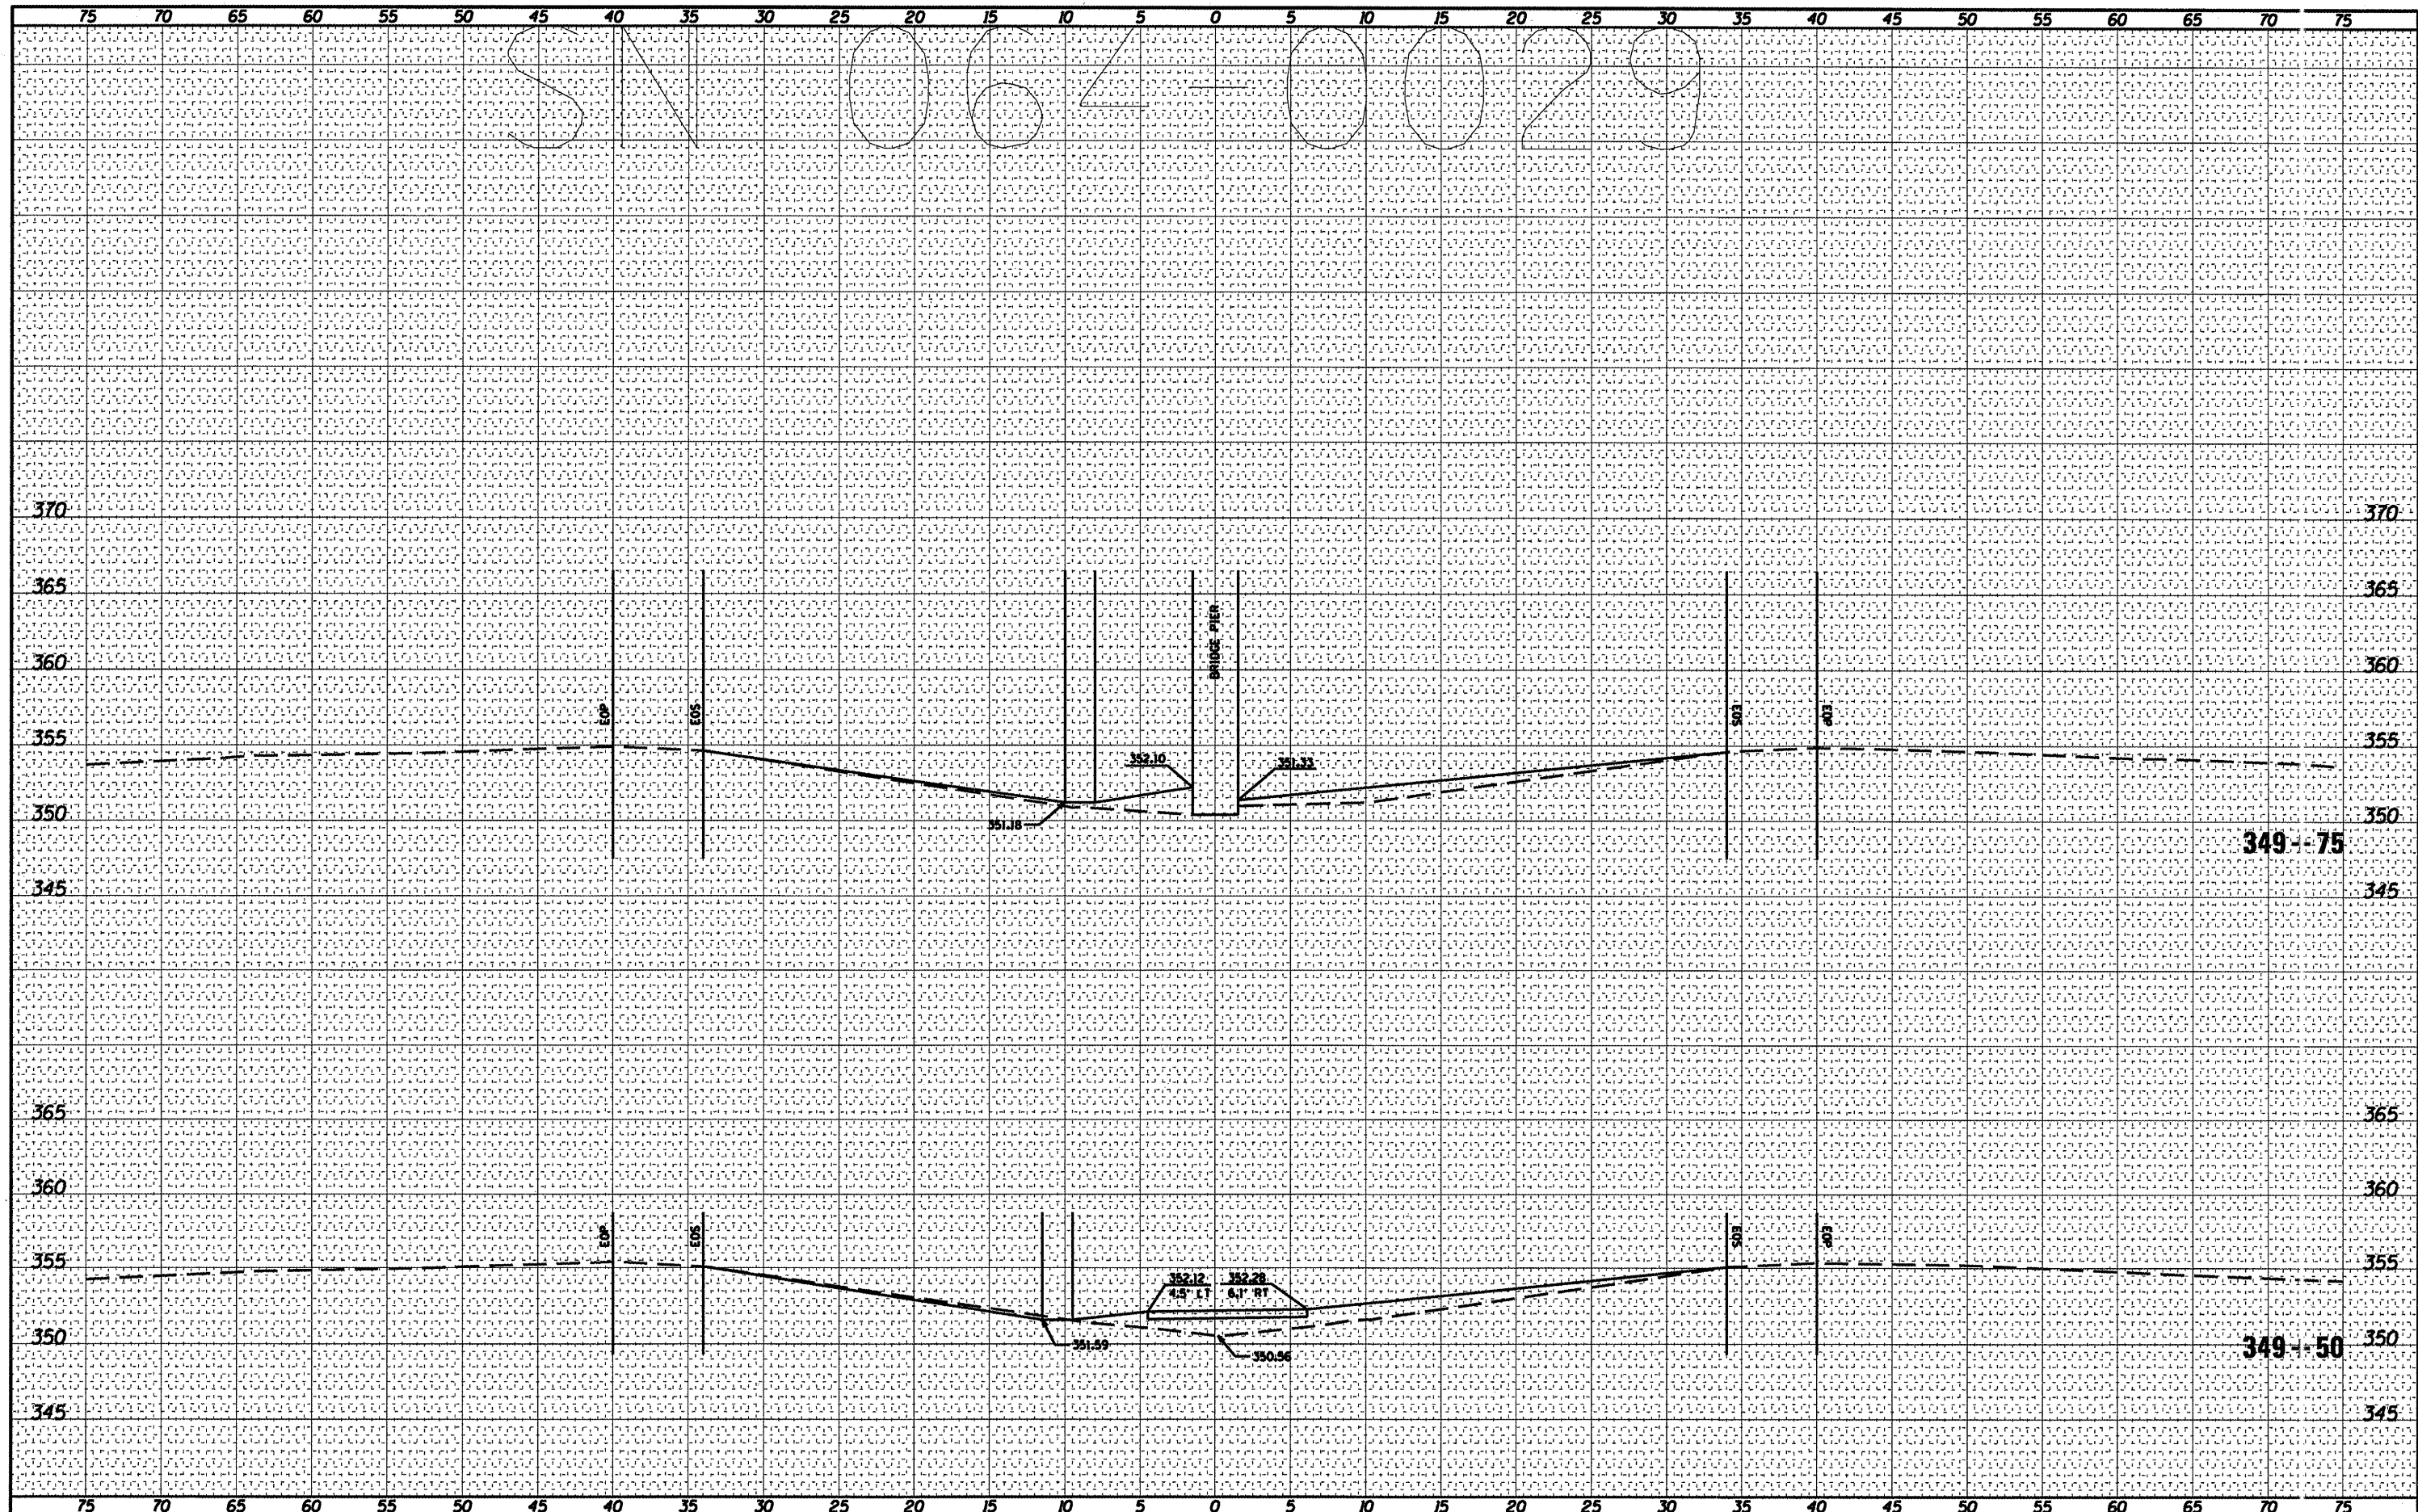

FILE NAME = c:\pwwork\pwwork\shaper\dgd\0239668\78228.06
 USER NAME = shaper\dgd
 PLOT SCALE = 10.3122' / IN.
 PLOT DATE = 3/8/2011

DESIGNED	---	REVISED	-----
DRAWN	---	REVISED	-----
CHECKED	---	REVISED	-----
DATE	---	REVISED	-----

**STATE OF ILLINOIS
 DEPARTMENT OF TRANSPORTATION**

064-0029 CROSS SECTION

SCALE: _____ SHEET NO. ___ OF ___ SHEETS STA. 349+50 TO STA. 349+75

F.A. RTE.	SECTION	COUNT / TOTAL SHEETS	SHEET NO.
VAR	D9 SAFETY 2011-1	VARIOUS 165 62	62
		CONFRACT NO. 78228	
ILLINOIS FED. AID PROJECT			