


DATE	
BY	
FINAL SURVEY	SURVEYED
NOTE BOOK	PLOTTED
NO.	DATE
	AREAS CHECKED

DATE	
BY	
ORIGINAL SURVEY	SURVEYED
NOTE BOOK	PLOTTED
NO.	DATE
	AREAS CHECKED

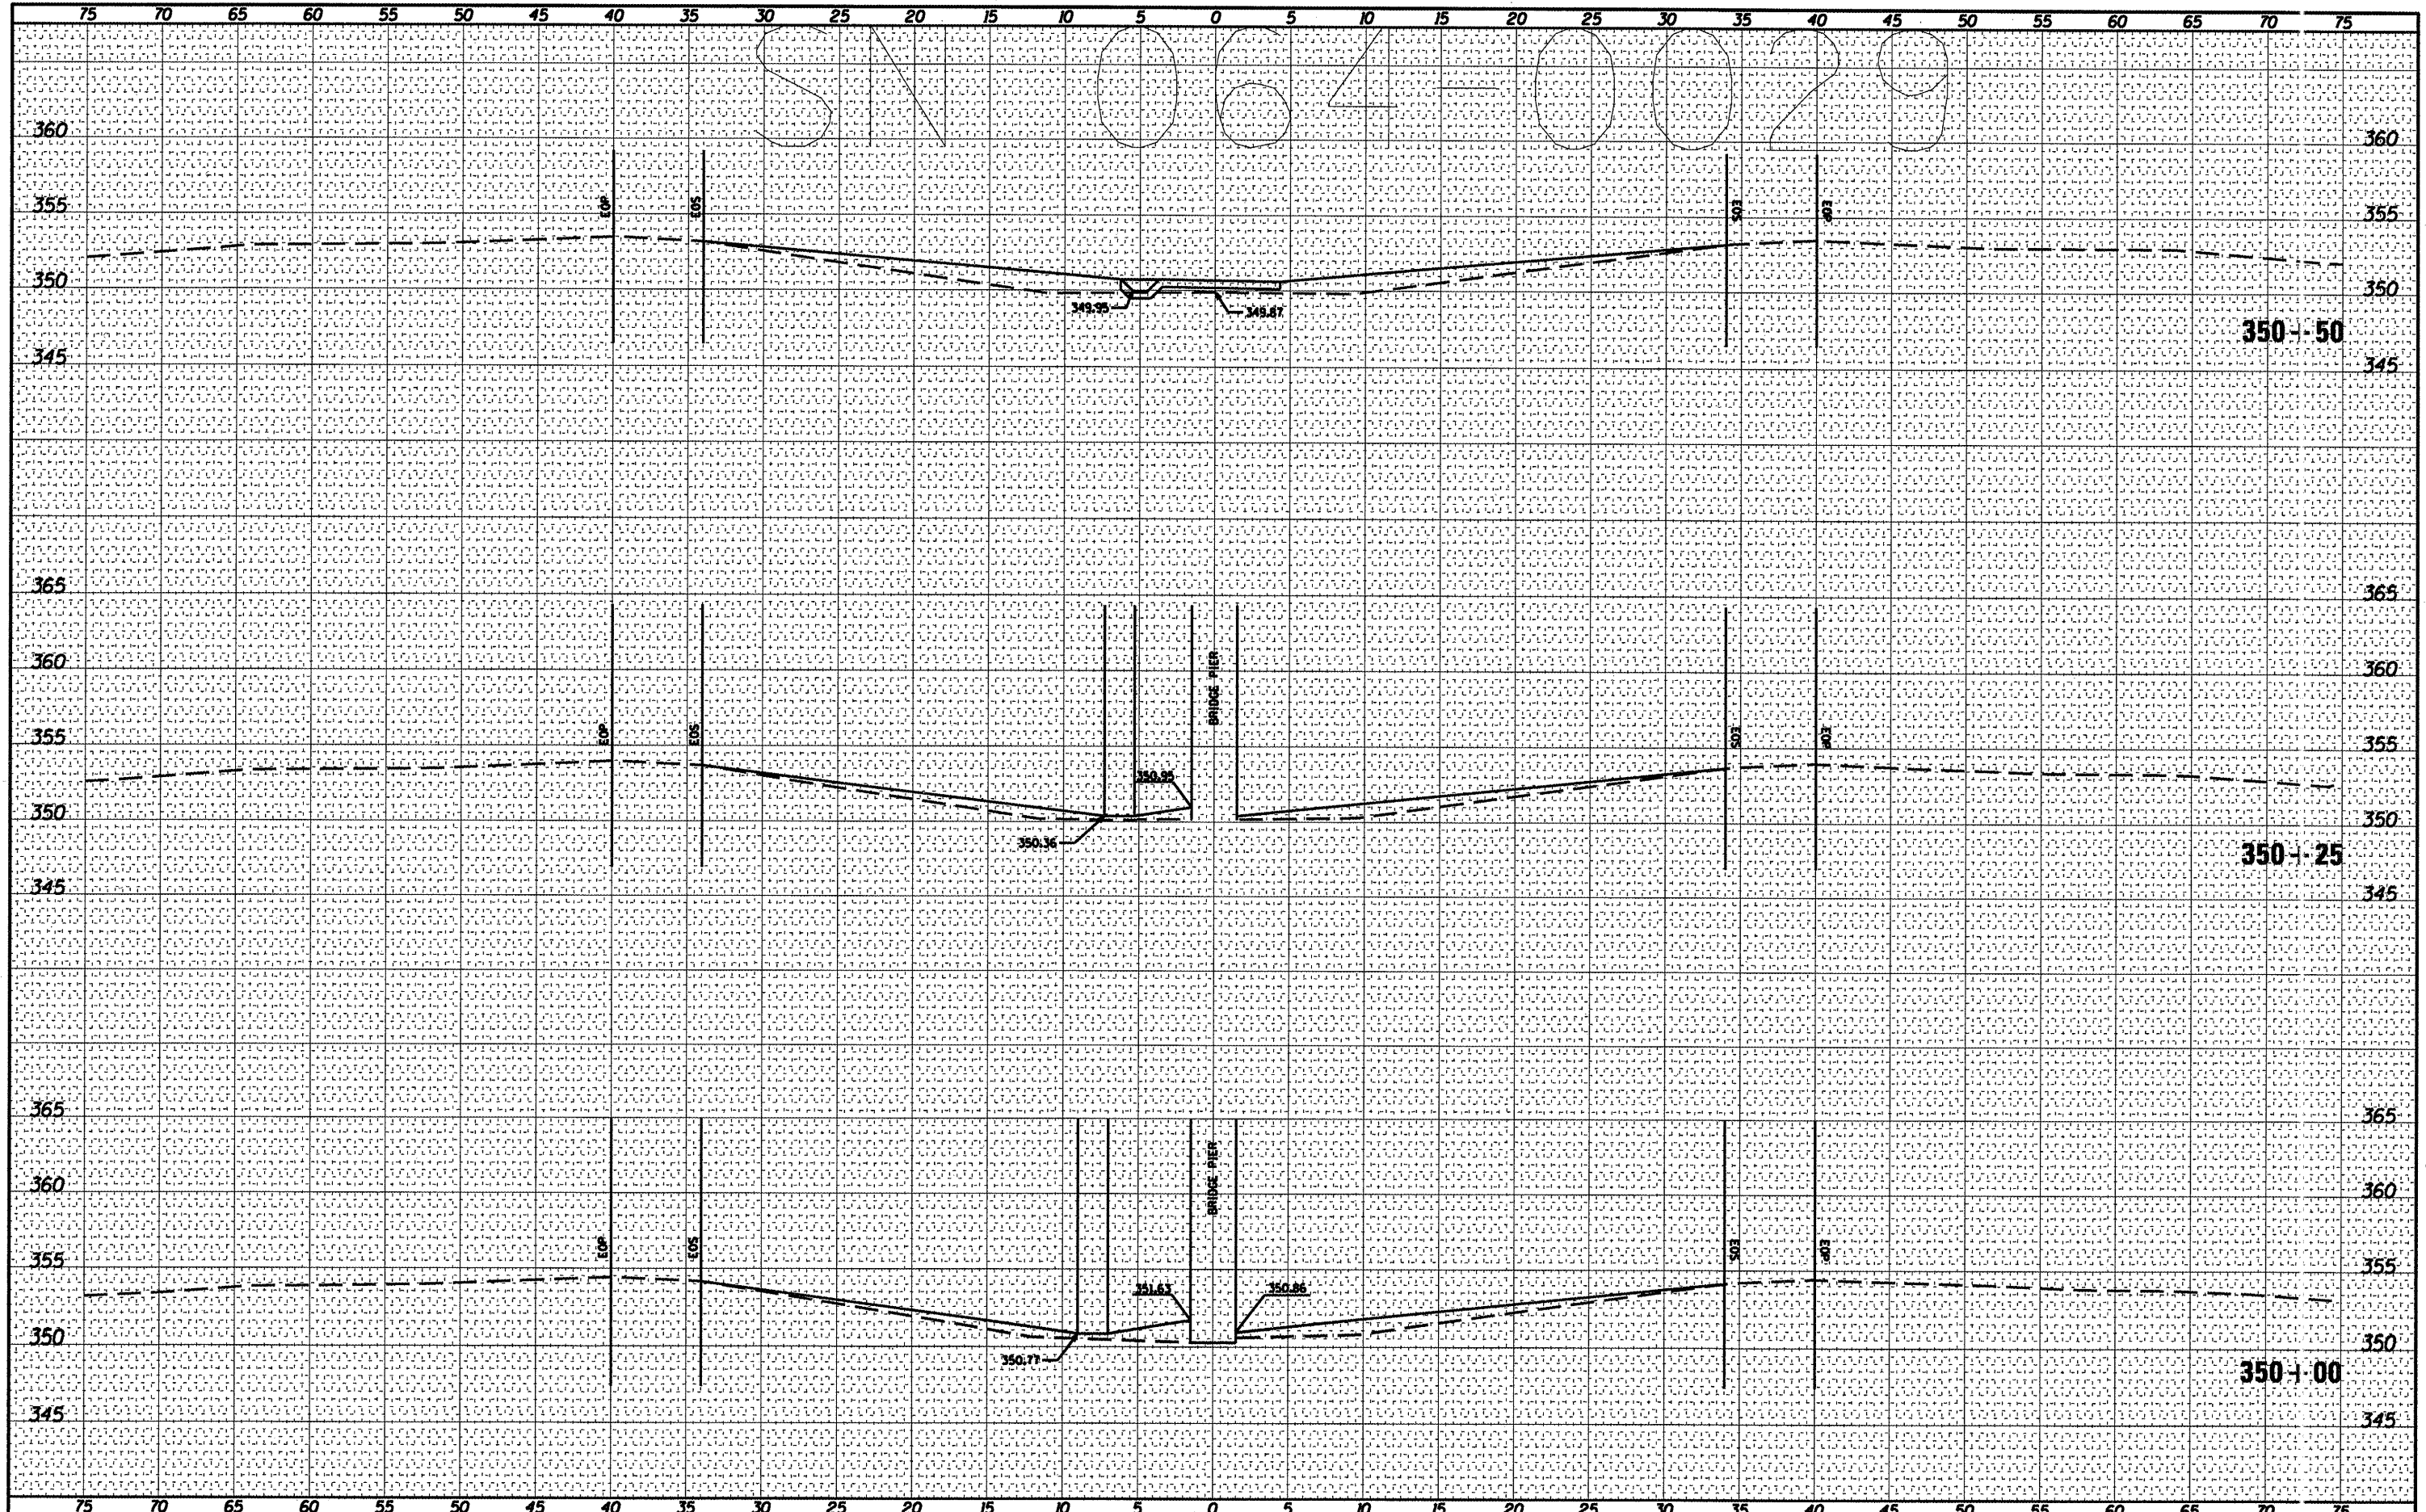

FILE NAME = c:\pwworkspace\shpardgd\0239668\78228\_06-02.dgn  
 USER NAME = shpardgd  
 PLOT SCALE = 10.3122' / IN.  
 PLOT DATE = 3/8/2011

DESIGNED	---	REVISED	---
DRAWN	---	REVISED	---
CHECKED	---	REVISED	---
DATE	---	REVISED	---

**STATE OF ILLINOIS  
DEPARTMENT OF TRANSPORTATION**

**064-0029 CROSS SECTION**

SCALE: \_\_\_\_\_ SHEET NO. \_\_\_\_ OF \_\_\_\_ SHEETS STA. 350+00 TO STA. 350+50

F.A. RTE.	SECTION	COUNT	TOTAL SHEETS	SHEET NO.
VAR	09 SAFETY 2011-1		165	63
			CONTRACT NO.	78228
ILLINOIS FED. AID PROJECT				