


DATE	
BY	
FINAL SURVEY BOOK NO.	
SURVEYED	
NOTED	
TEMPERATURE	
AREAS CHECKED	

DATE	
BY	
ORIGINAL SURVEY BOOK NO.	
SURVEYED	
NOTED	
TEMPERATURE	
AREAS CHECKED	

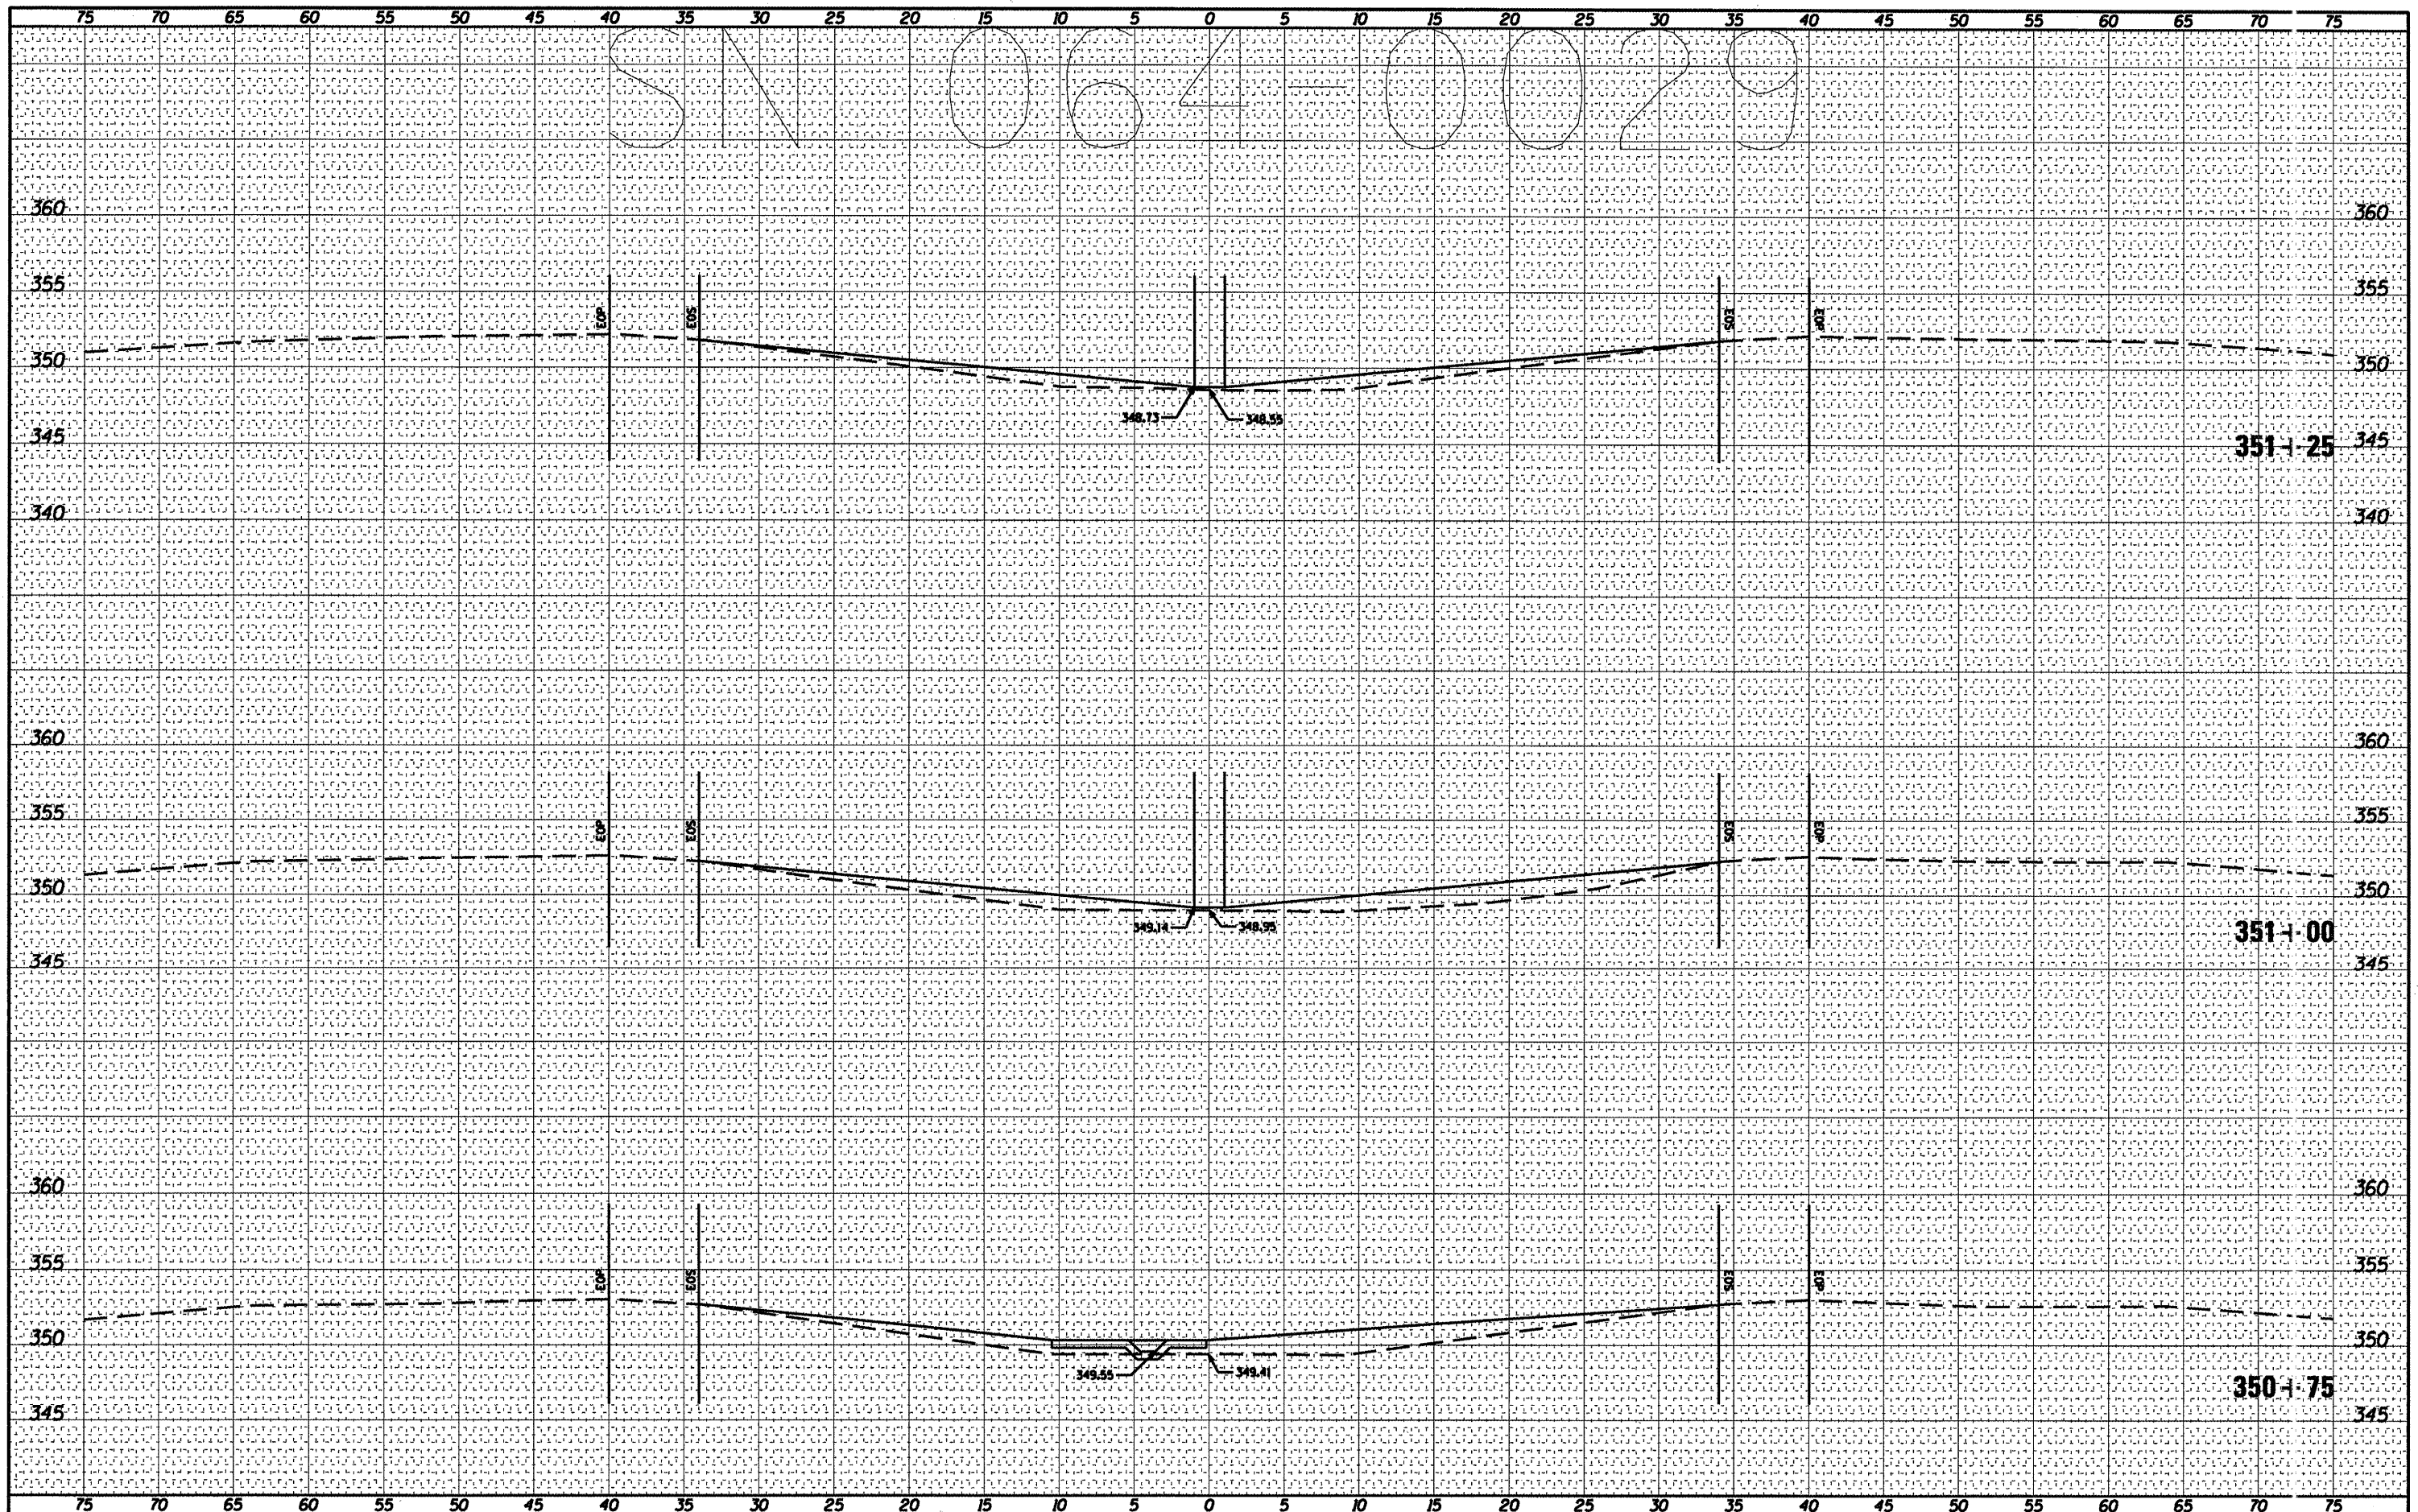

FILE NAME = c:\pwork\p1dot\shepardgd\0229668\78228_06
 USER NAME = shepardgd
 PLOT SCALE = 10.3122' / IN.
 PLOT DATE = 3/9/2011

DESIGNED	---	REVISED	---
DRAWN	---	REVISED	---
CHECKED	---	REVISED	---
DATE	---	REVISED	---

**STATE OF ILLINOIS
DEPARTMENT OF TRANSPORTATION**

064-0029 CROSS SECTION

SCALE: _____ SHEET NO. ___ OF ___ SHEETS STA. 350+75 TO STA. 351+25

F.A. RTE.	SECTION	COUNT	TOTAL SHEETS	SHEET NO.
VAR	D9 SAFETY 2011-1	VARIOUS	165	64
CONTRACT NO. 78228				
ILLINOIS FED. AID PROJECT				