


FINAL SURVEY
 SURVEYED
 PLOTTED
 NOTE BOOK
 TEMPLATE
 AREAS CHECKED
 NO.

ORIGINAL SURVEY
 SURVEYED
 PLOTTED
 NOTE BOOK
 TEMPLATE
 AREAS CHECKED
 NO.

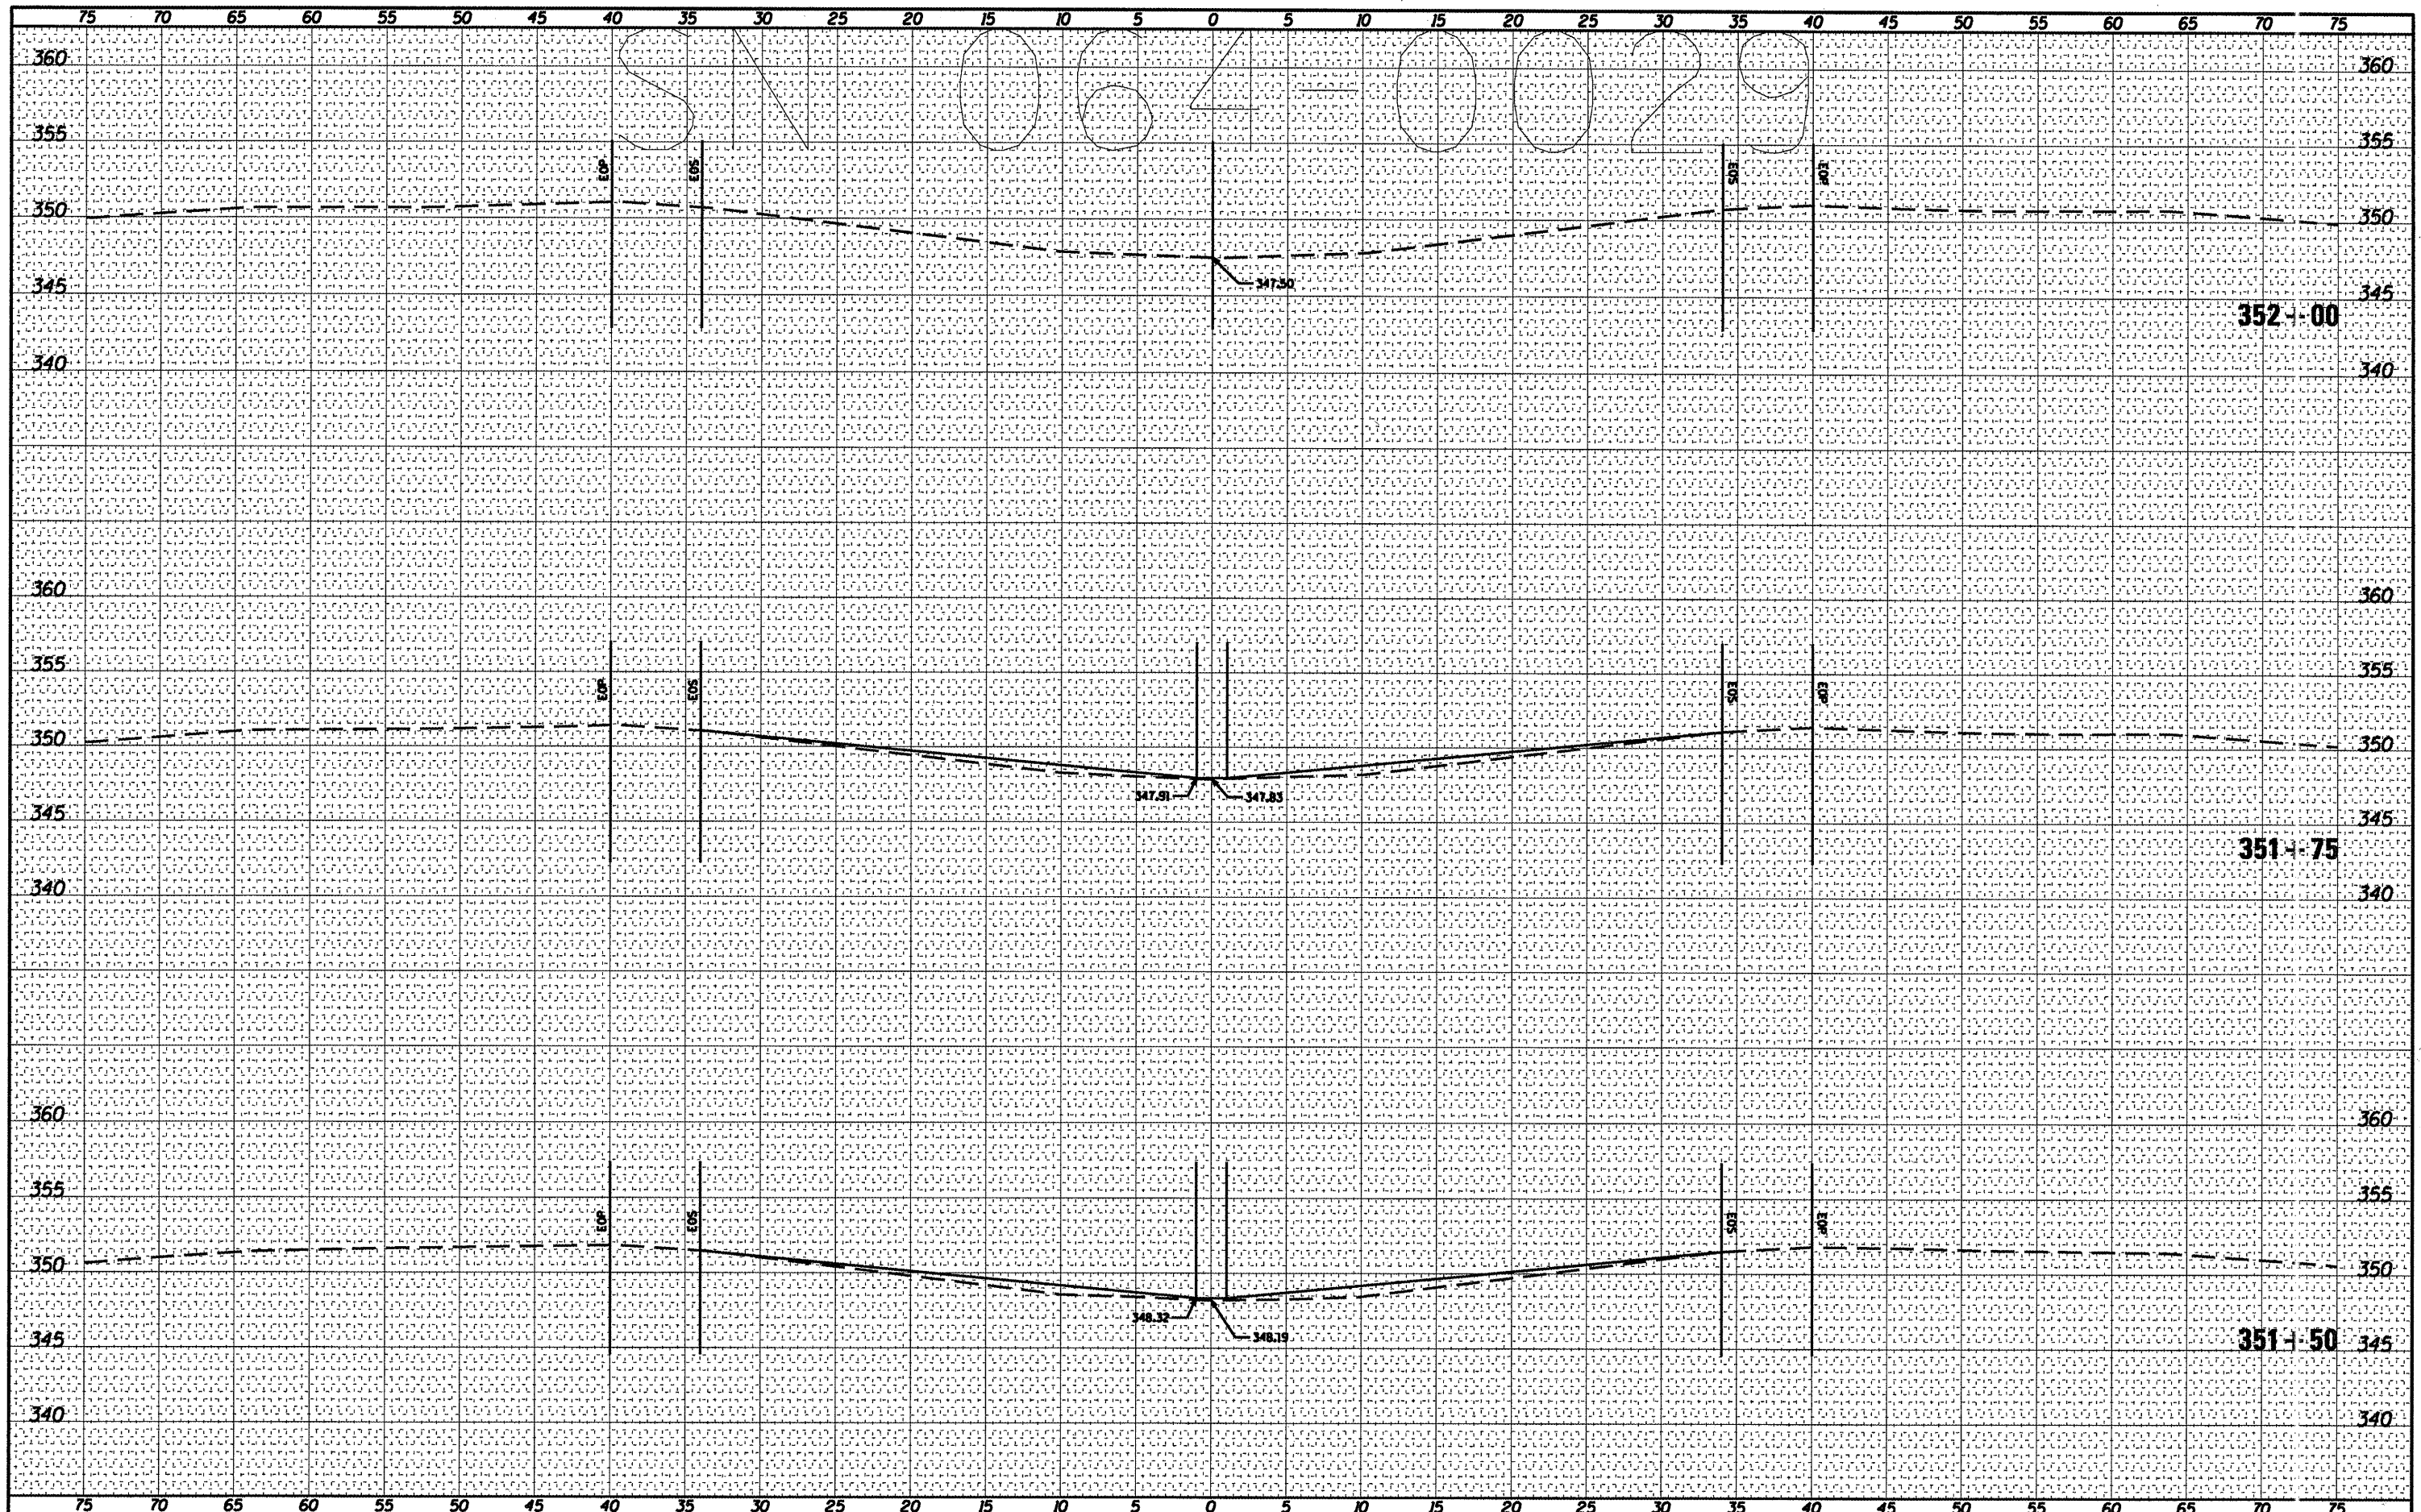

FILE NAME =
 c:\pwork\pilot\shepardg\08239668\78228_06

USER NAME = shepardg
 DESIGNED -
 DRAWN -
 CHECKED -
 DATE -

REVISED -
 REVISED -
 REVISED -
 REVISED -

PLOT SCALE = 10.3122' / IN.
 PLOT DATE = 3/8/2011

**STATE OF ILLINOIS
 DEPARTMENT OF TRANSPORTATION**

064-0029 CROSS SECTION

SCALE: _____ SHEET NO. _____ OF _____ SHEETS STA. 351+50 TO STA. 352+00

F.A. RTE.	SECTION	COUNT	TOTAL SHEET NO.
VAR	D9 SAFETY 2011-1	VARIOUS	165 65
			CONTRACT NO. 78228
ILLINOIS FED. AID PROJECT			