


SN 077-0027

BY	DATE

BY	DATE

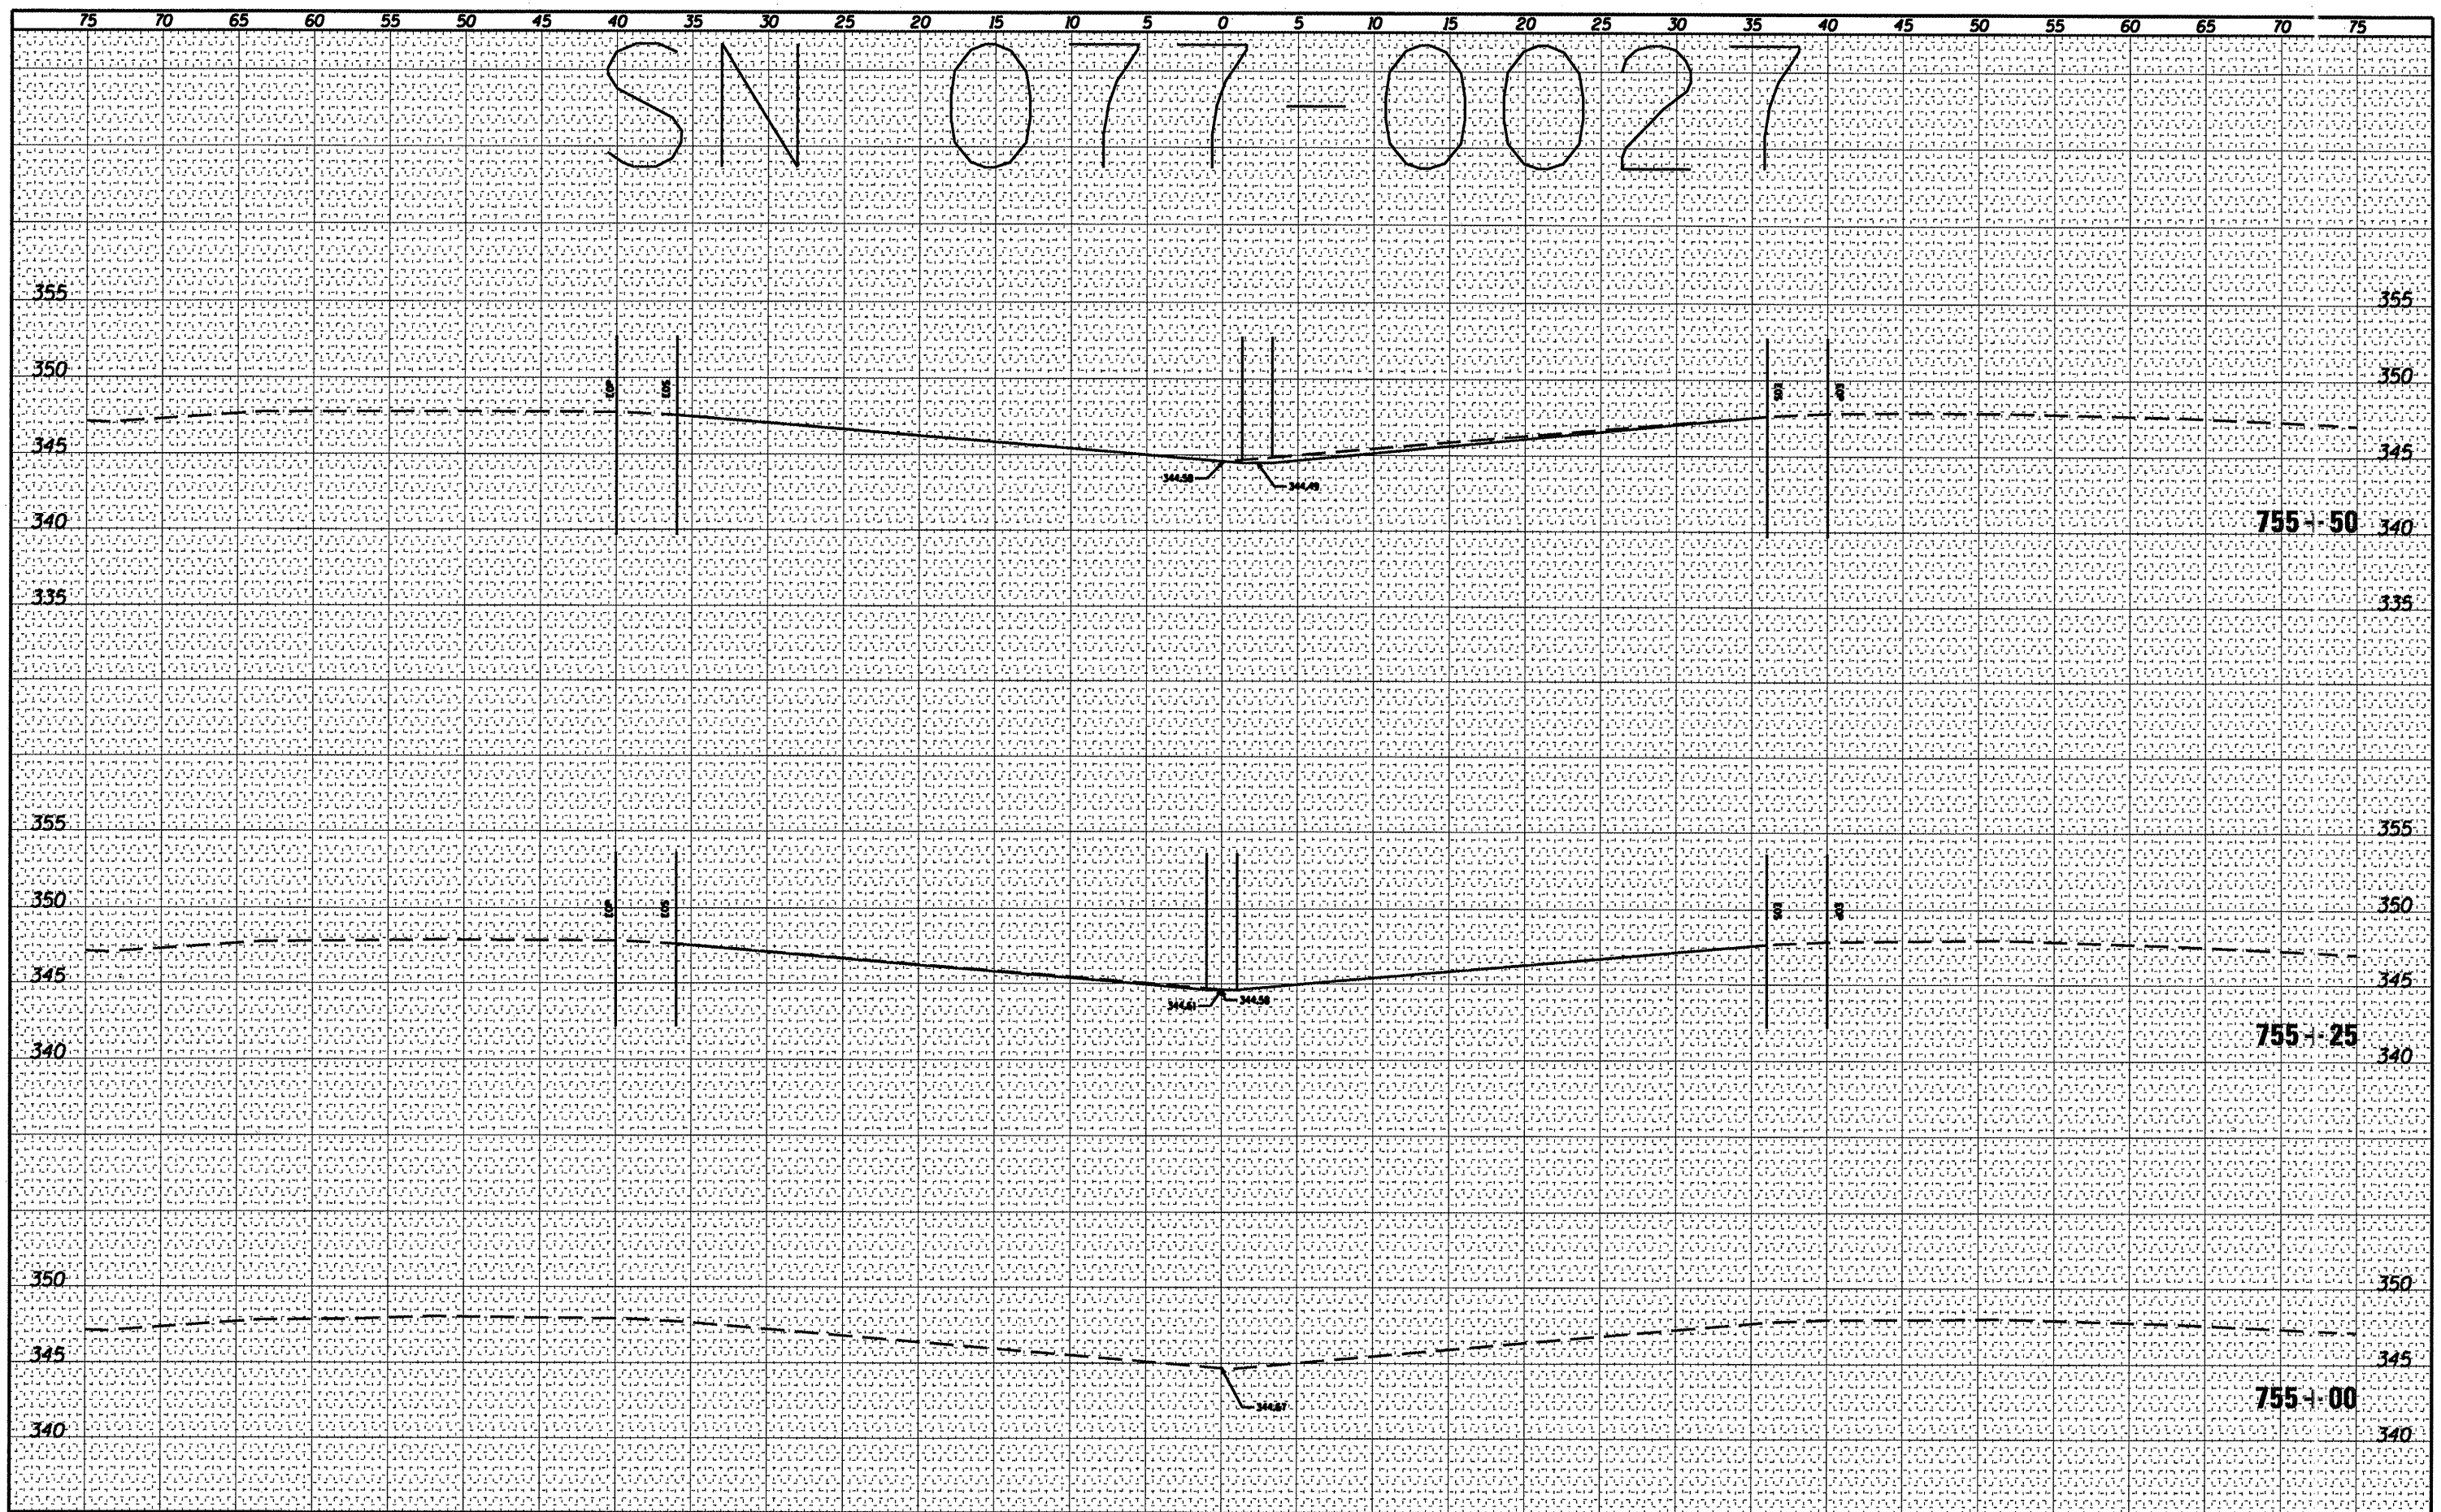

FILE NAME =	USER NAME = shepardgd	DESIGNED -	REVISED -	STATE OF ILLINOIS DEPARTMENT OF TRANSPORTATION	077-0027 CROSS SECTION				
		DRAWN -	REVISED -		F.A. RTE.	SECTION	COUNT	TOTAL SHEETS	SHEET NO.
		CHECKED -	REVISED -		VAR	D9 SAFETY 2011-1	VARIOUS	165	66
		DATE -	REVISED -		SCALE: _____ SHEET NO. ___ OF ___ SHEETS STA. 755+00 TO STA. 755+50		CONTRACT NO. 78228		
PLOT SCALE = 10.3122' / IN. PLOT DATE = 3/8/2011				ILLINOIS FED. AID PROJECT					