


# SN 077-0027

DATE	BY	FINAL SURVEY	SURVEYED
		PLOTTED	TO DATE
		NOTE BOOK	AREAS CHECKED
		NO.	

DATE	BY	ORIGINAL SURVEY	SURVEYED
		PLOTTED	TO DATE
		NOTE BOOK	AREAS CHECKED
		NO.	

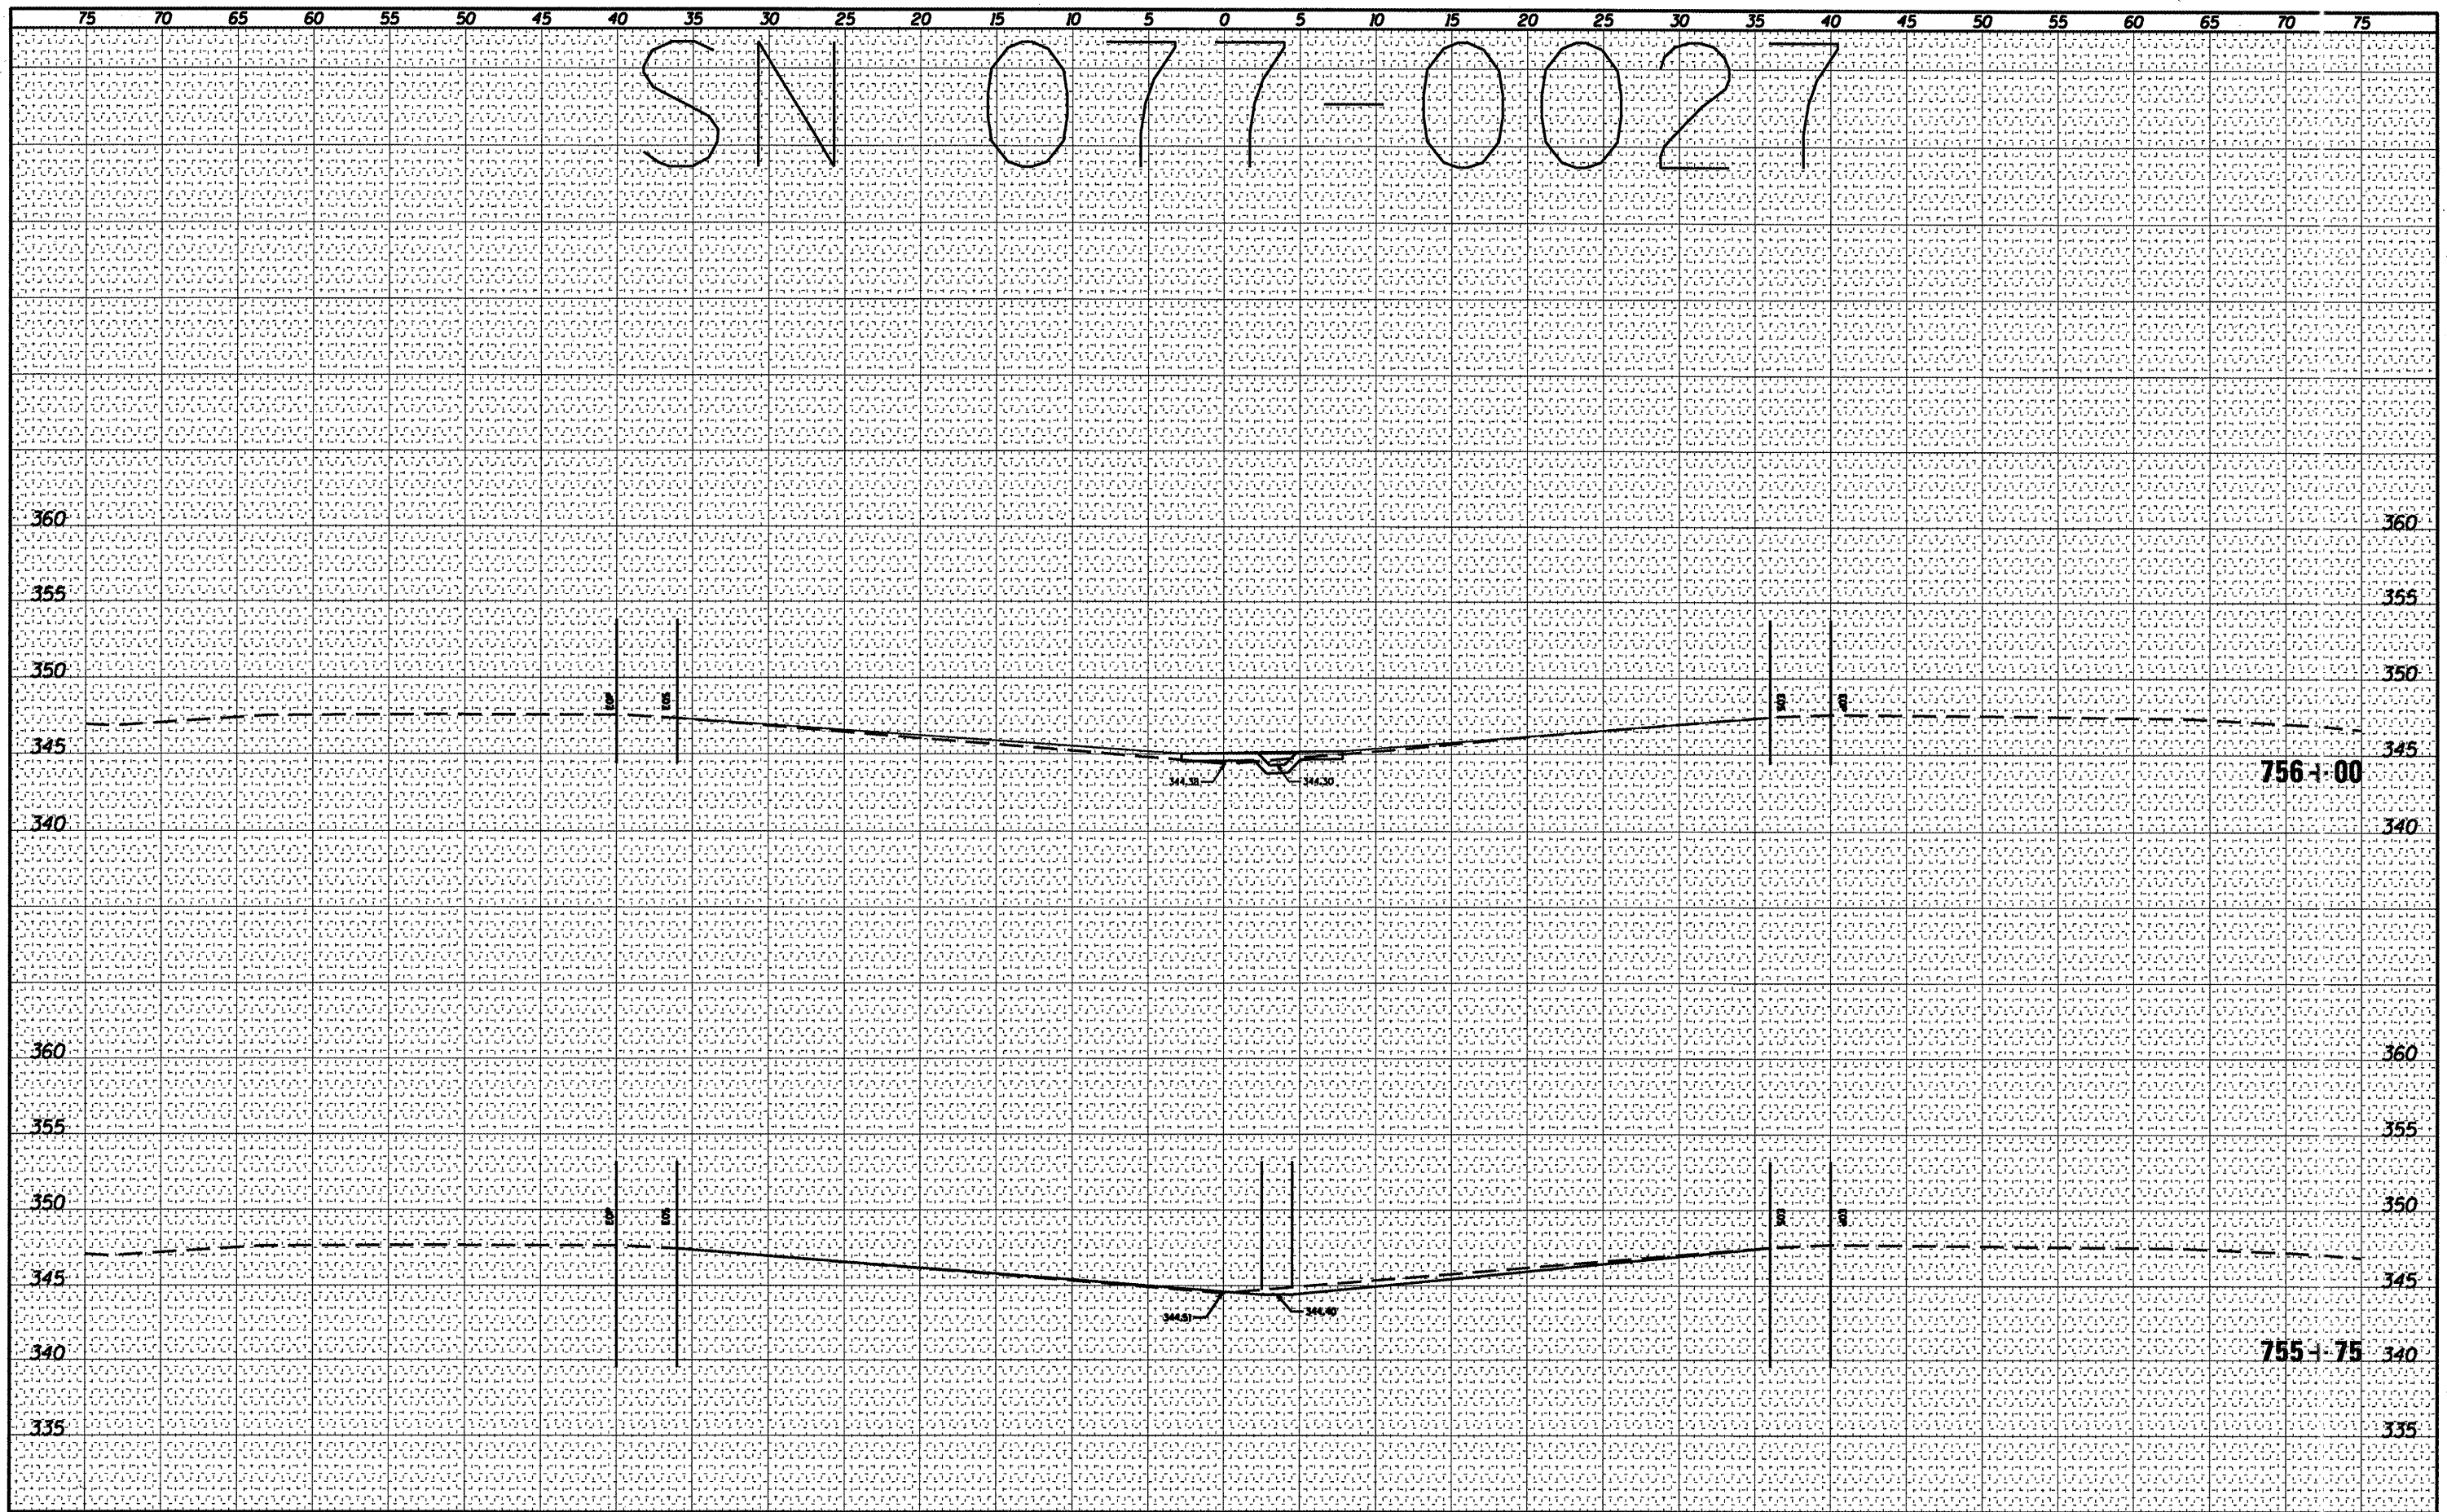

FILE NAME =	USER NAME = shepardgd	DESIGNED -	REVISED -	F.A. RTE.	SECTION	COUNT	TOTAL SHEETS	SHEET NO.
c:\pwwork\pwwork\shepardgd\0239668\78228.07	-0027dsgn.dgn	DRAWN -	REVISED -	VAR	D9 SAFETY 2011-1	VARIOUS	165	67
	PLOT SCALE = 10.3122' / IN.	CHECKED -	REVISED -	CONTRACT NO. 78228				
	PLOT DATE = 3/9/2011	DATE -	REVISED -	ILLINOIS FED. AID PROJECT				

**STATE OF ILLINOIS  
DEPARTMENT OF TRANSPORTATION**

**077-0027 CROSS SECTION**

SCALE: \_\_\_\_\_ SHEET NO. \_\_\_\_ OF \_\_\_\_ SHEETS STA. 755+75 TO STA. 756+00