


SN 077-0027

DATE	
BY	
FINAL SURVEY	
PLOTTED	
NOTE BOOK	
AREAS CHECKED	
NO.	

DATE	
BY	
ORIGINAL SURVEY	
PLOTTED	
NOTE BOOK	
AREAS CHECKED	
NO.	

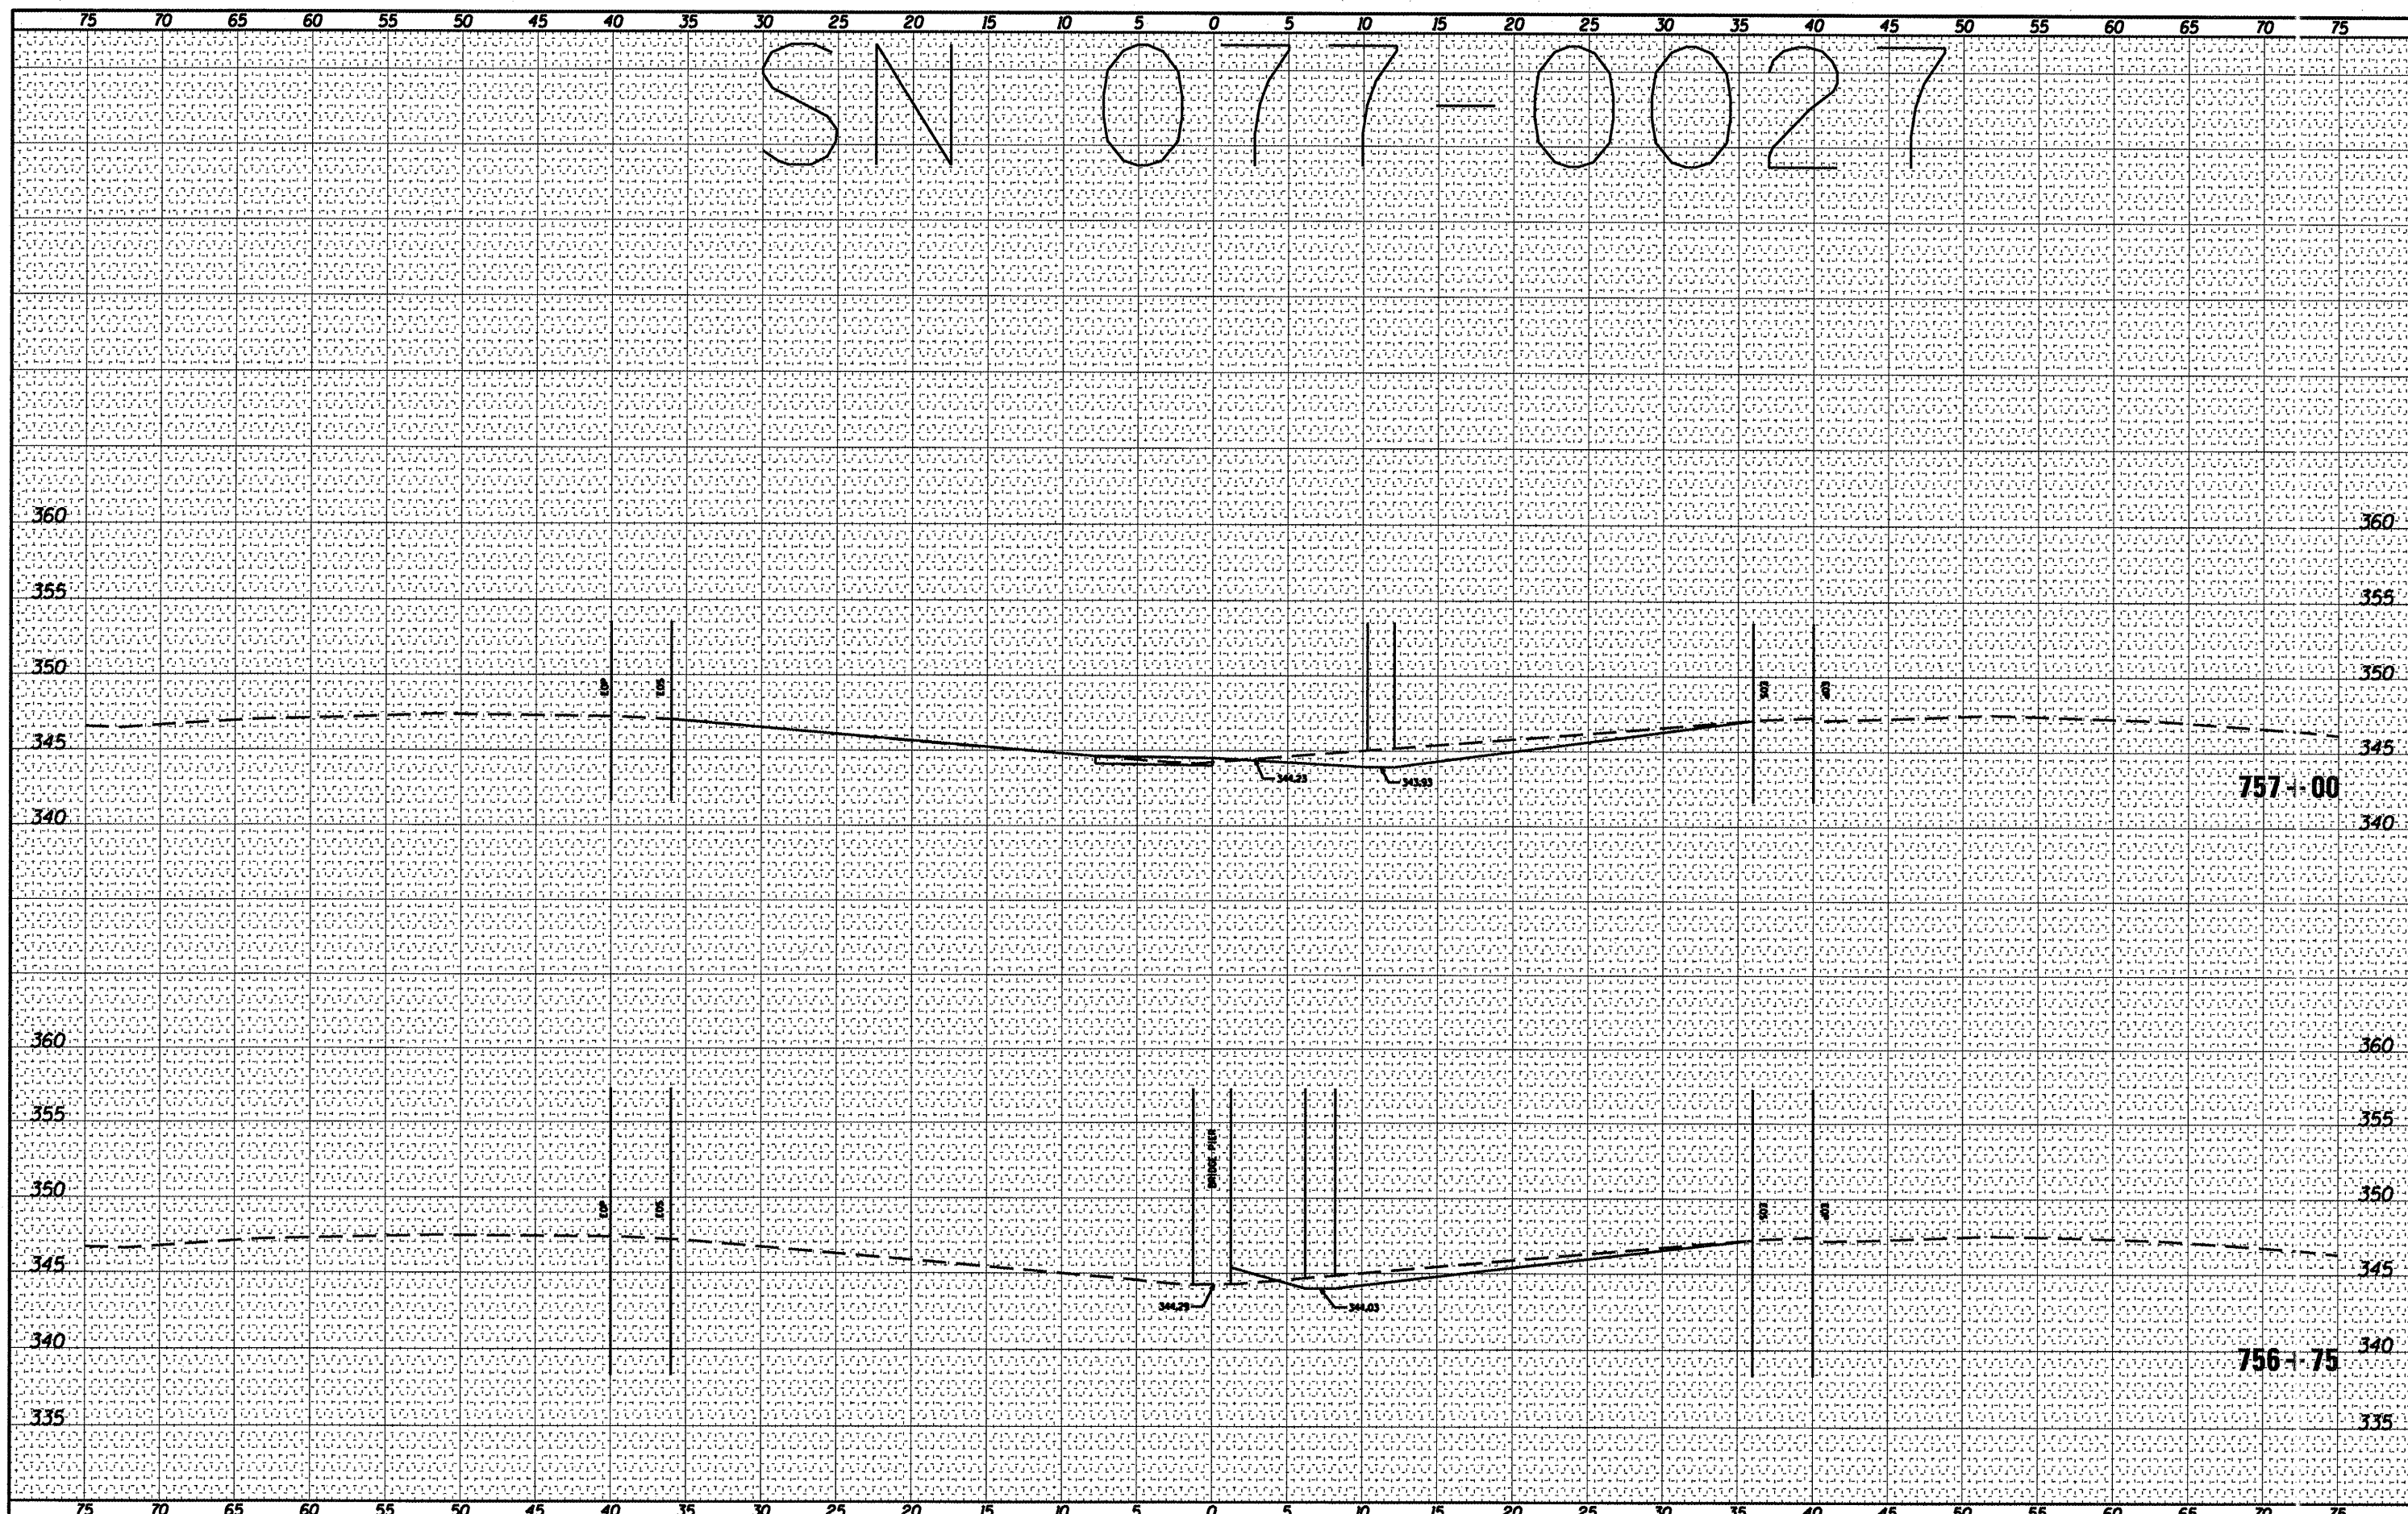

FILE NAME =	USER NAME = shepardgd	DESIGNED -	REVISED -	STATE OF ILLINOIS DEPARTMENT OF TRANSPORTATION	077-0027 CROSS SECTION		F.A. RTE.	SECTION	COUNT	TOTAL SHEETS	SHEET NO.
c:\pwwork\pwwork\shepardgd\0229668\78228.07	-0027.dgn	DRAWN -	REVISED -		VAR	D9 SAFETY 2011-1	VARIOUS	165	69		
	PLOT SCALE = 10.3122' / IN.	CHECKED -	REVISED -		SCALE: _____						
	PLOT DATE = 3/8/2011	DATE -	REVISED -		SHEET NO. OF SHEETS	STA. 756+75 TO STA. 757+00	CONTRACT NO. 78228				
							ILLINOIS FED. AID PROJECT				