


FINAL SURVEY	DATE
SURVEYED	BY
NOTE BOOK	
TEMPLATE	
AREAS CHECKED	
NO.	

ORIGINAL SURVEY	DATE
SURVEYED	BY
NOTE BOOK	
TEMPLATE	
AREAS CHECKED	
NO.	

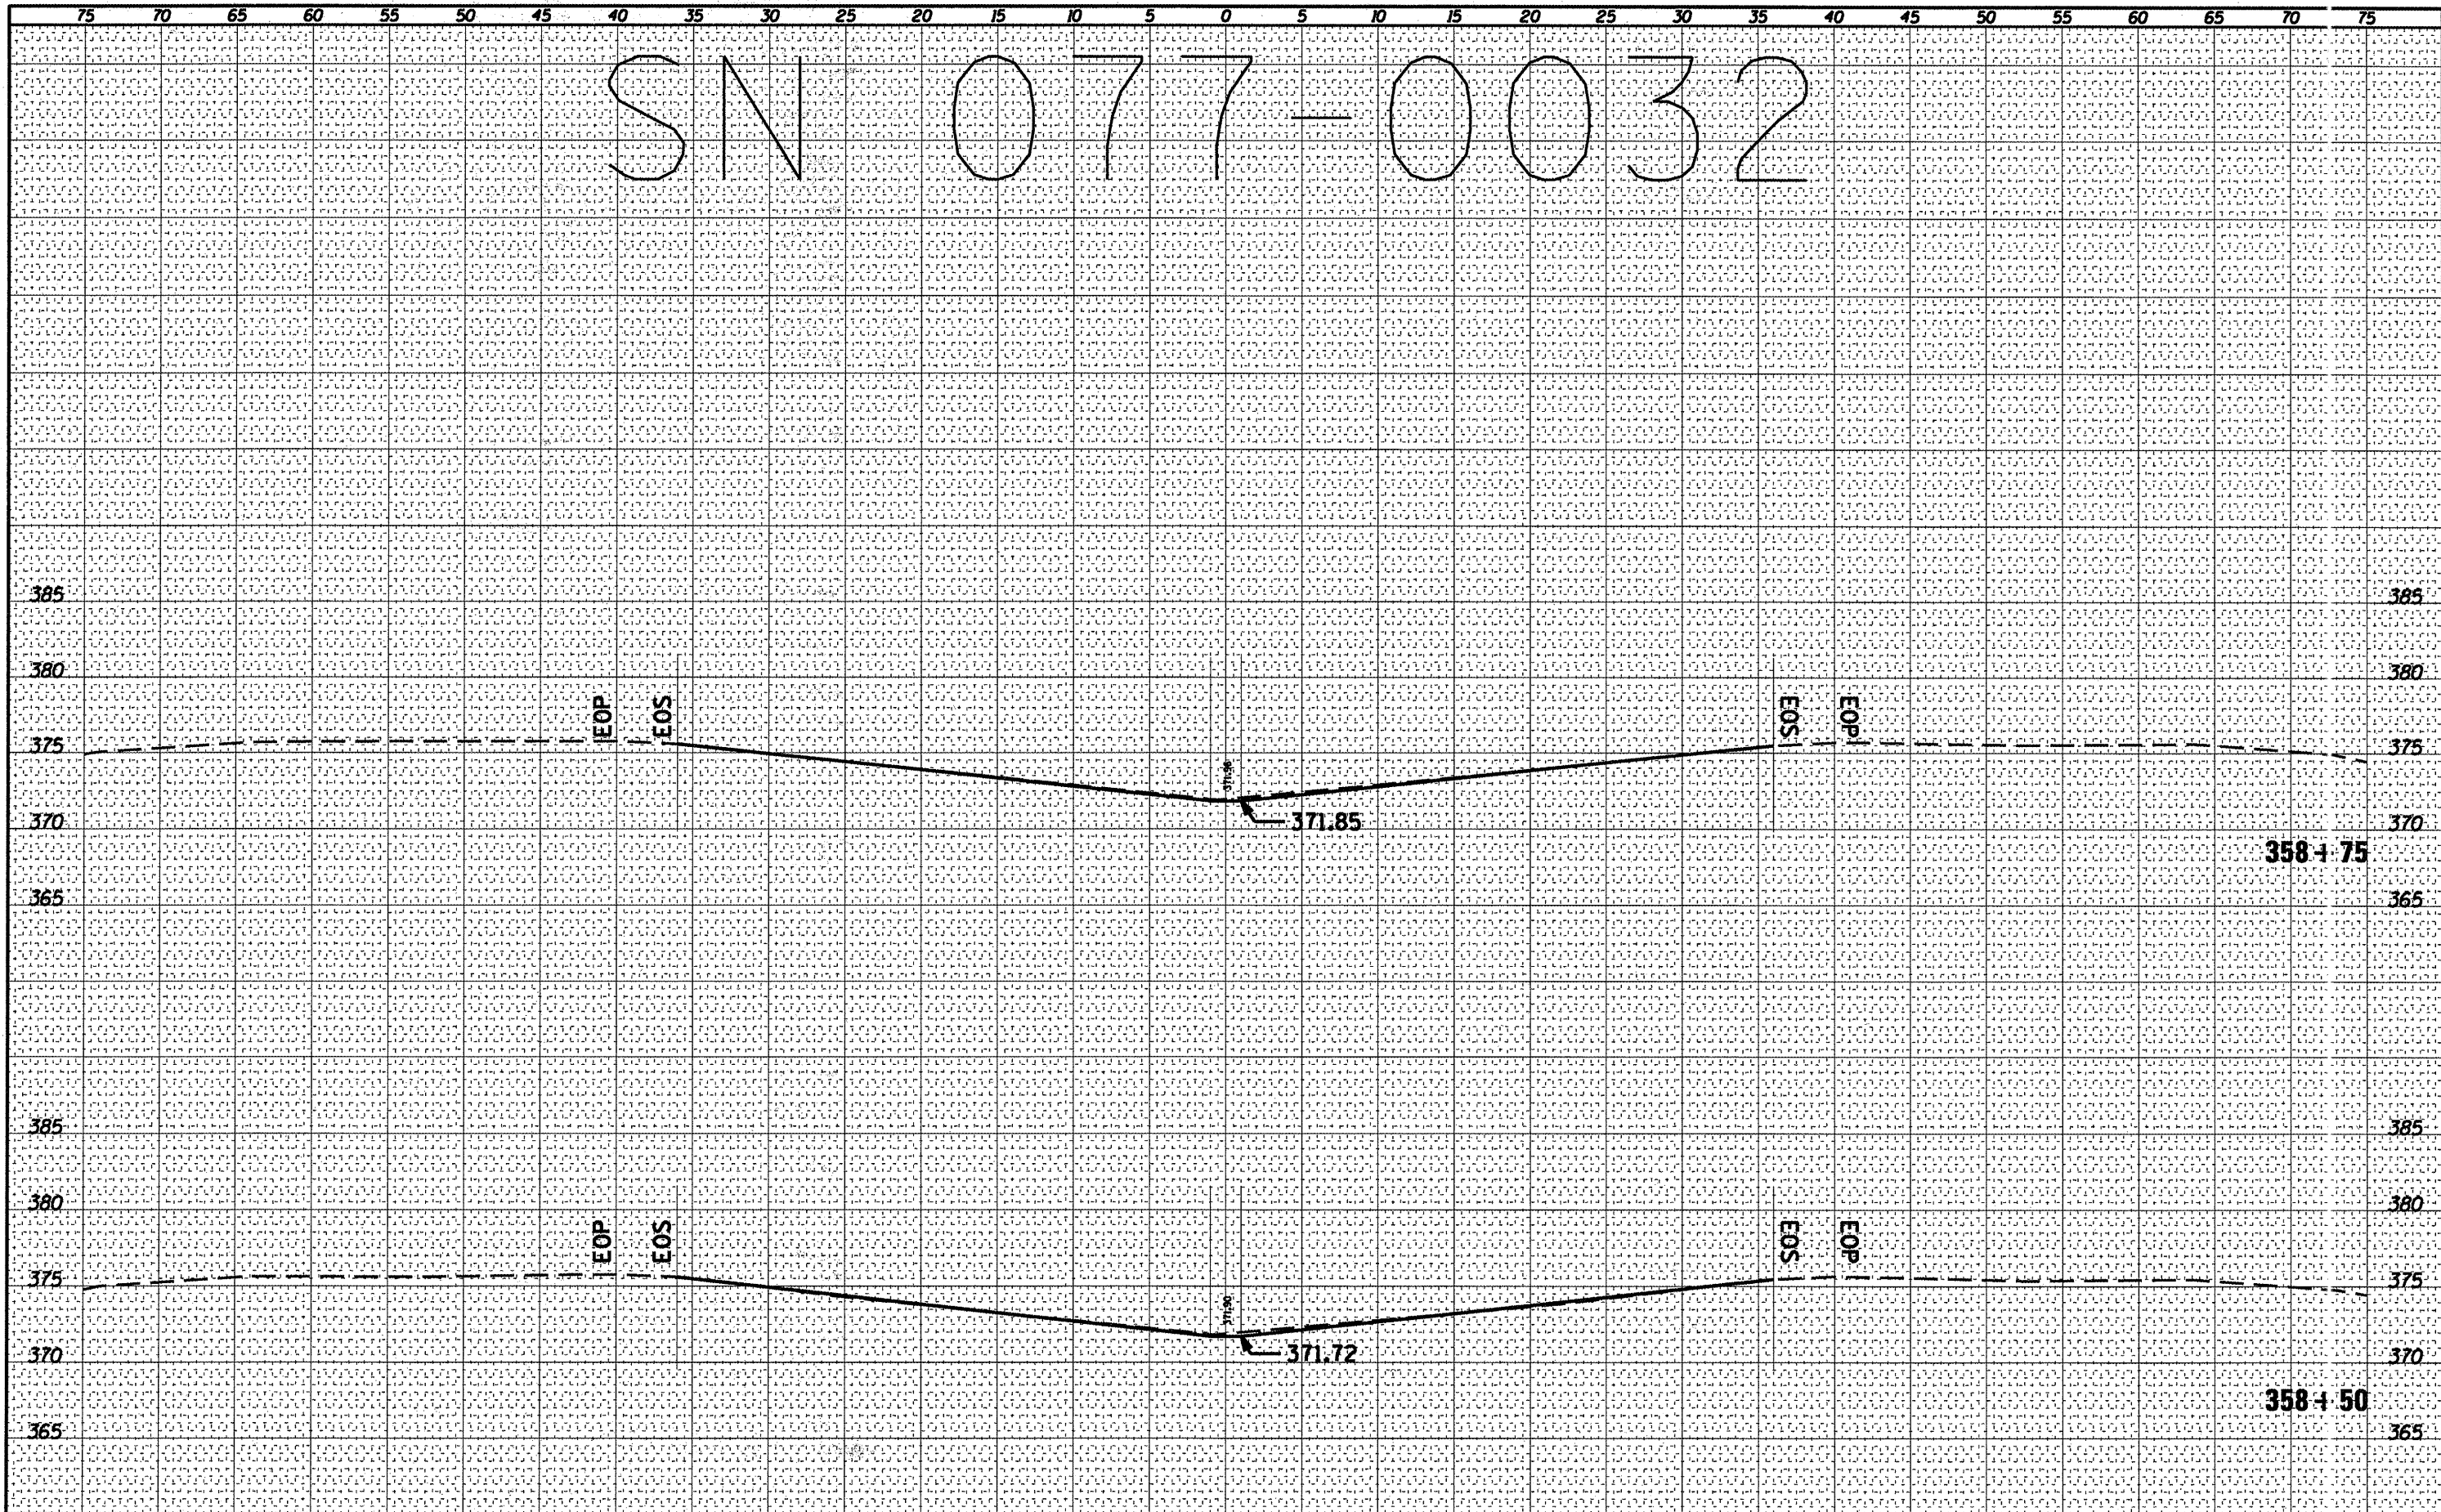

SN 077-0032

FILE NAME = c:\pwwork\pwwork\shepard\d0239668\78228.07	USER NAME = shepard	DESIGNED -	REVISED -	STATE OF ILLINOIS	077-0032 CROSS SECTION	F.A. RTE.	SECTION	COUNT	TOTAL SHEETS	SHEET NO.
		DRAWN -	REVISED -	DEPARTMENT OF TRANSPORTATION	SCALE: _____ SHEET NO. ____ OF ____ SHEETS STA. 358+50 TO STA. 358+75	VAR	09 SAFETY 2011-1	VARIQU: 165	76	
		CHECKED -	REVISED -					CONTRACT NO. 78228		
		DATE -	REVISED -					ILLINOIS FED. AID PROJECT		