


DATE	
BY	
FINAL SURVEY	SURVEYED
NOTE BOOK	PLOTTED
NO.	DATE
	AREAS CHECKED

DATE	
BY	
ORIGINAL SURVEY	SURVEYED
NOTE BOOK	PLOTTED
NO.	DATE
	AREAS CHECKED

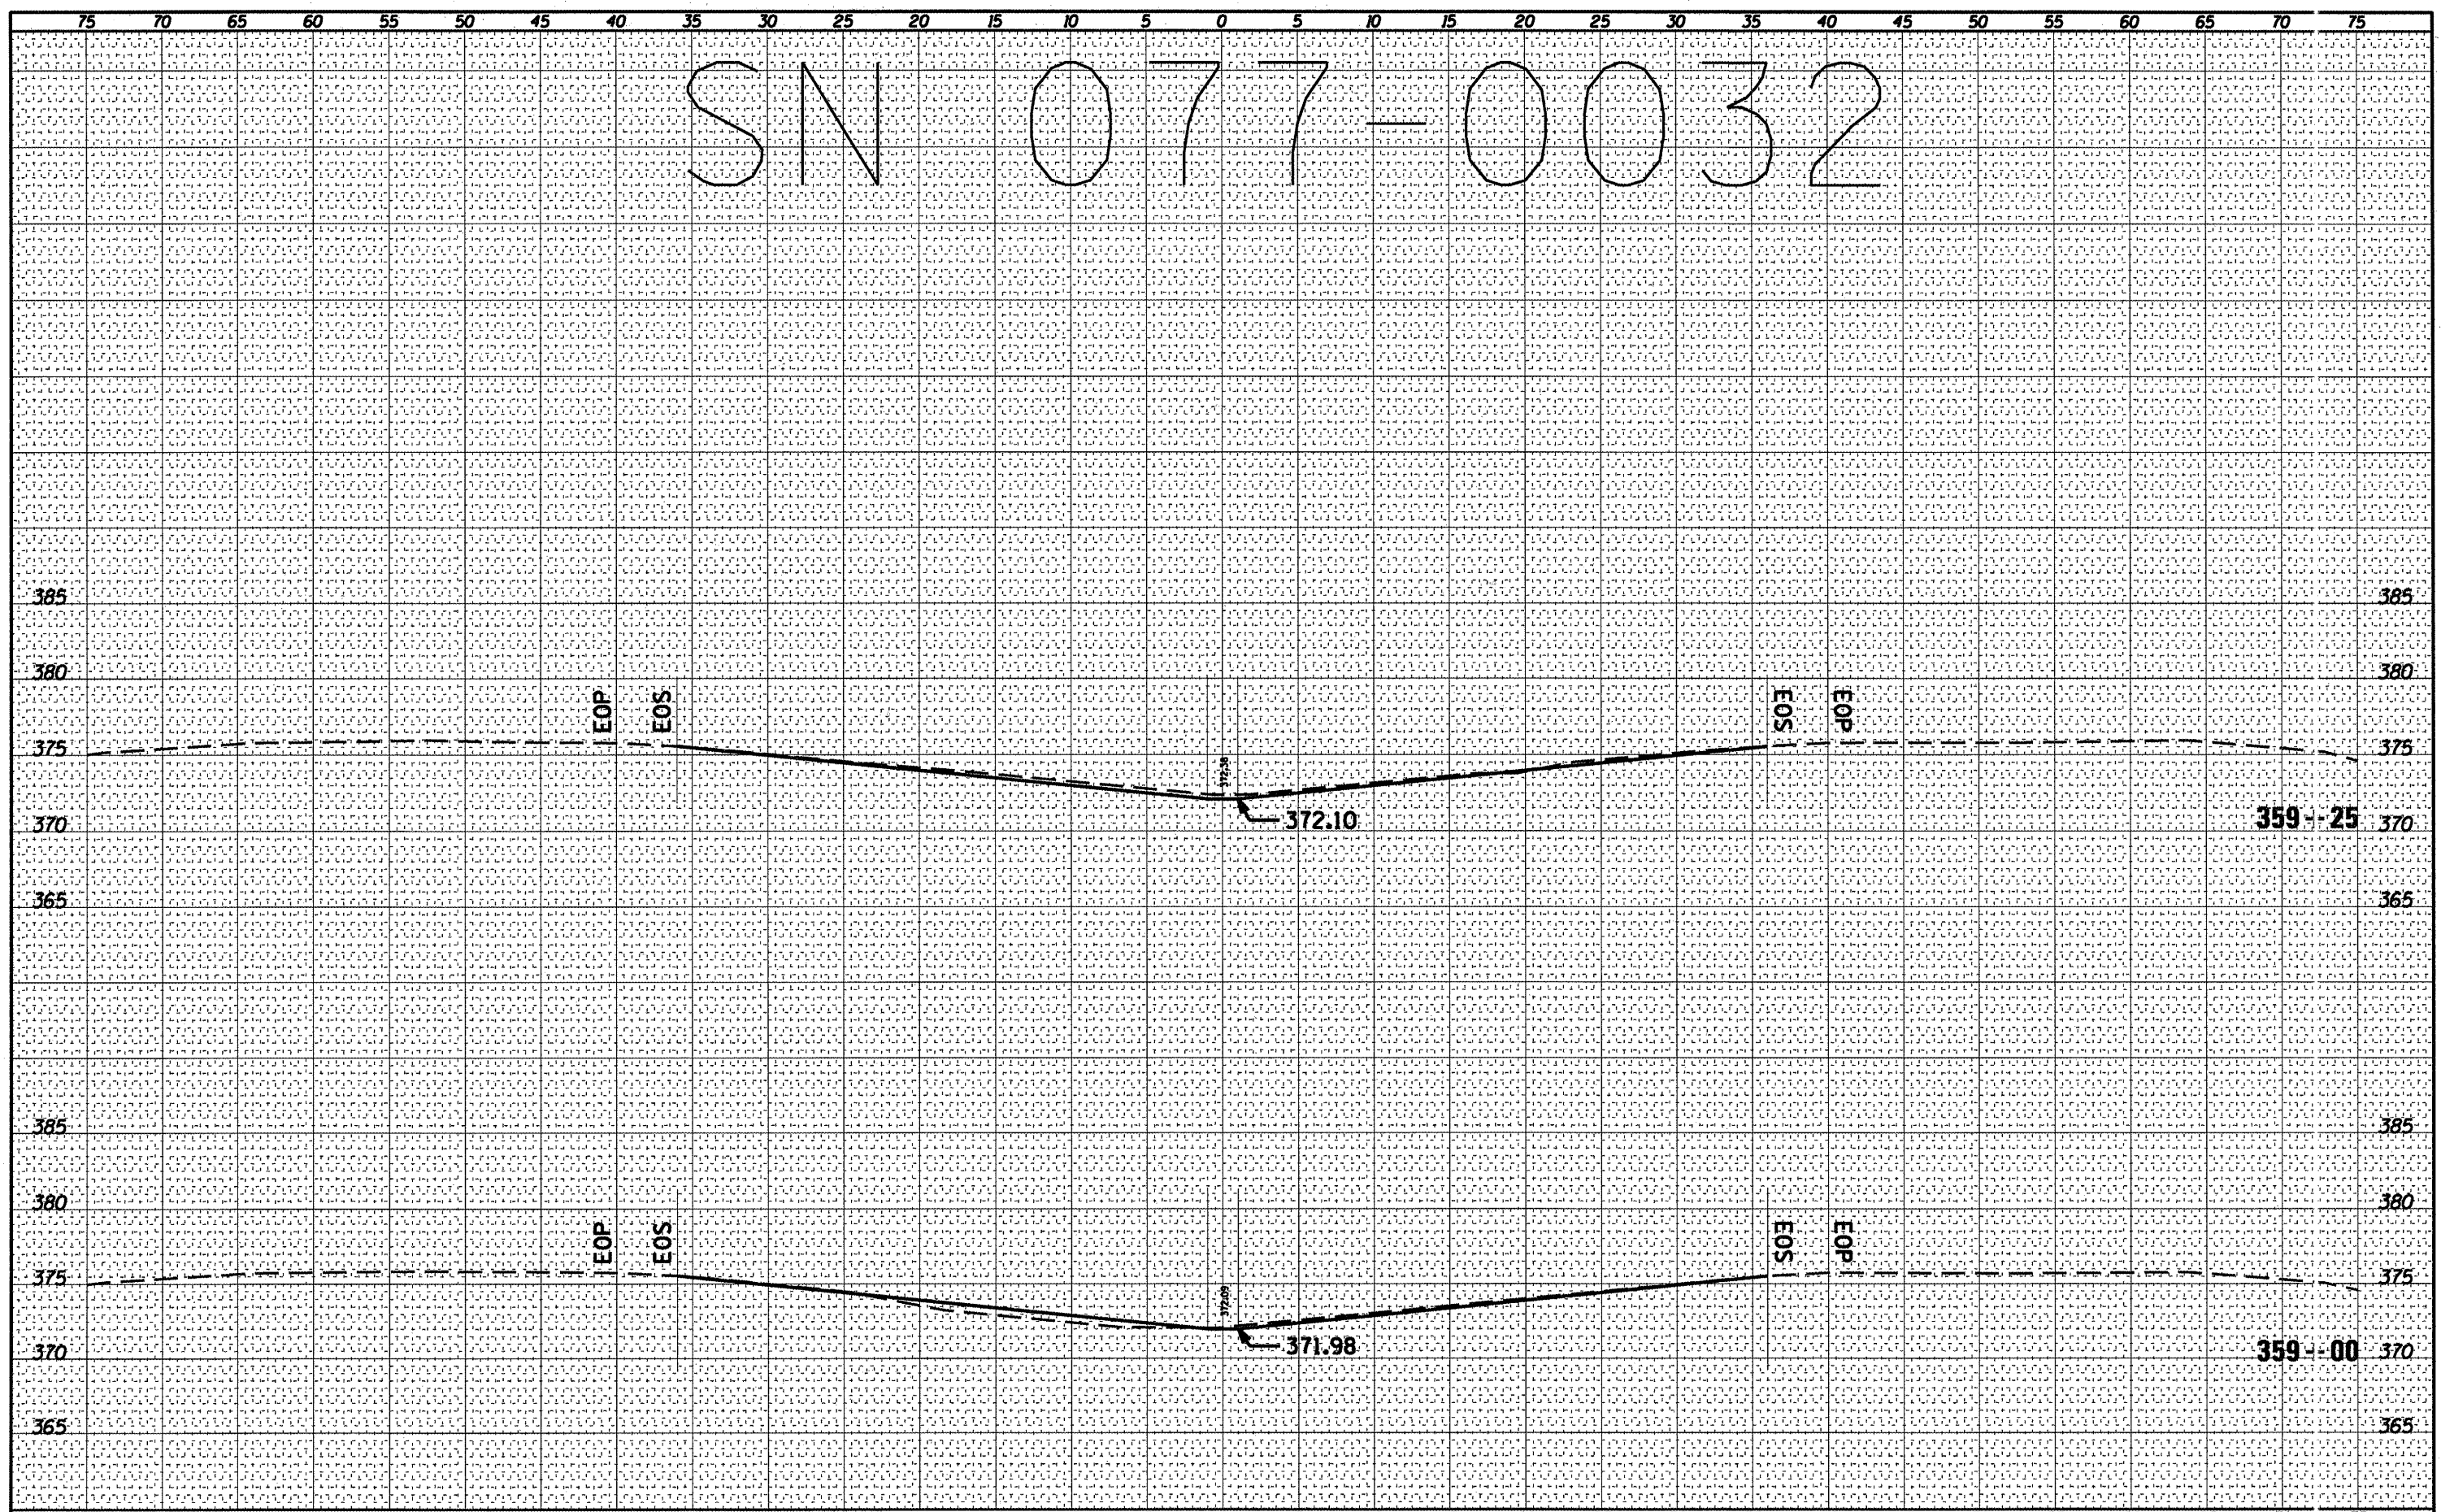

SN 077-0032

FILE NAME = c:\p\work\p\p\shepardgd\0239668\78228.07	USER NAME = shepardgd -0032.dgn	DESIGNED - ---	REVISED - ---	DRAWN - ---	REVISED - ---	CHECKED - ---	REVISED - ---	DATE - ---	REVISED - ---
STATE OF ILLINOIS DEPARTMENT OF TRANSPORTATION				077-0032 CROSS SECTION				SCALE: _____ SHEET NO. ___ OF ___ SHEETS STA. 359+00 TO STA. 359+25	
F.A. RTE. VAR		SECTION 09 SAFETY 2011-1		COUNT / VARIOL S		TOTAL SHEETS 165		SHEET NO. 77	
CONTRACT NO. 78228 ILLINOIS FED. AID PROJECT									