


DATE \_\_\_\_\_  
 BY \_\_\_\_\_  
 SURVEYED \_\_\_\_\_  
 PLOTTED \_\_\_\_\_  
 NOTE BOOK \_\_\_\_\_  
 AREAS CHECKED \_\_\_\_\_

DATE \_\_\_\_\_  
 BY \_\_\_\_\_  
 SURVEYED \_\_\_\_\_  
 PLOTTED \_\_\_\_\_  
 NOTE BOOK \_\_\_\_\_  
 AREAS CHECKED \_\_\_\_\_

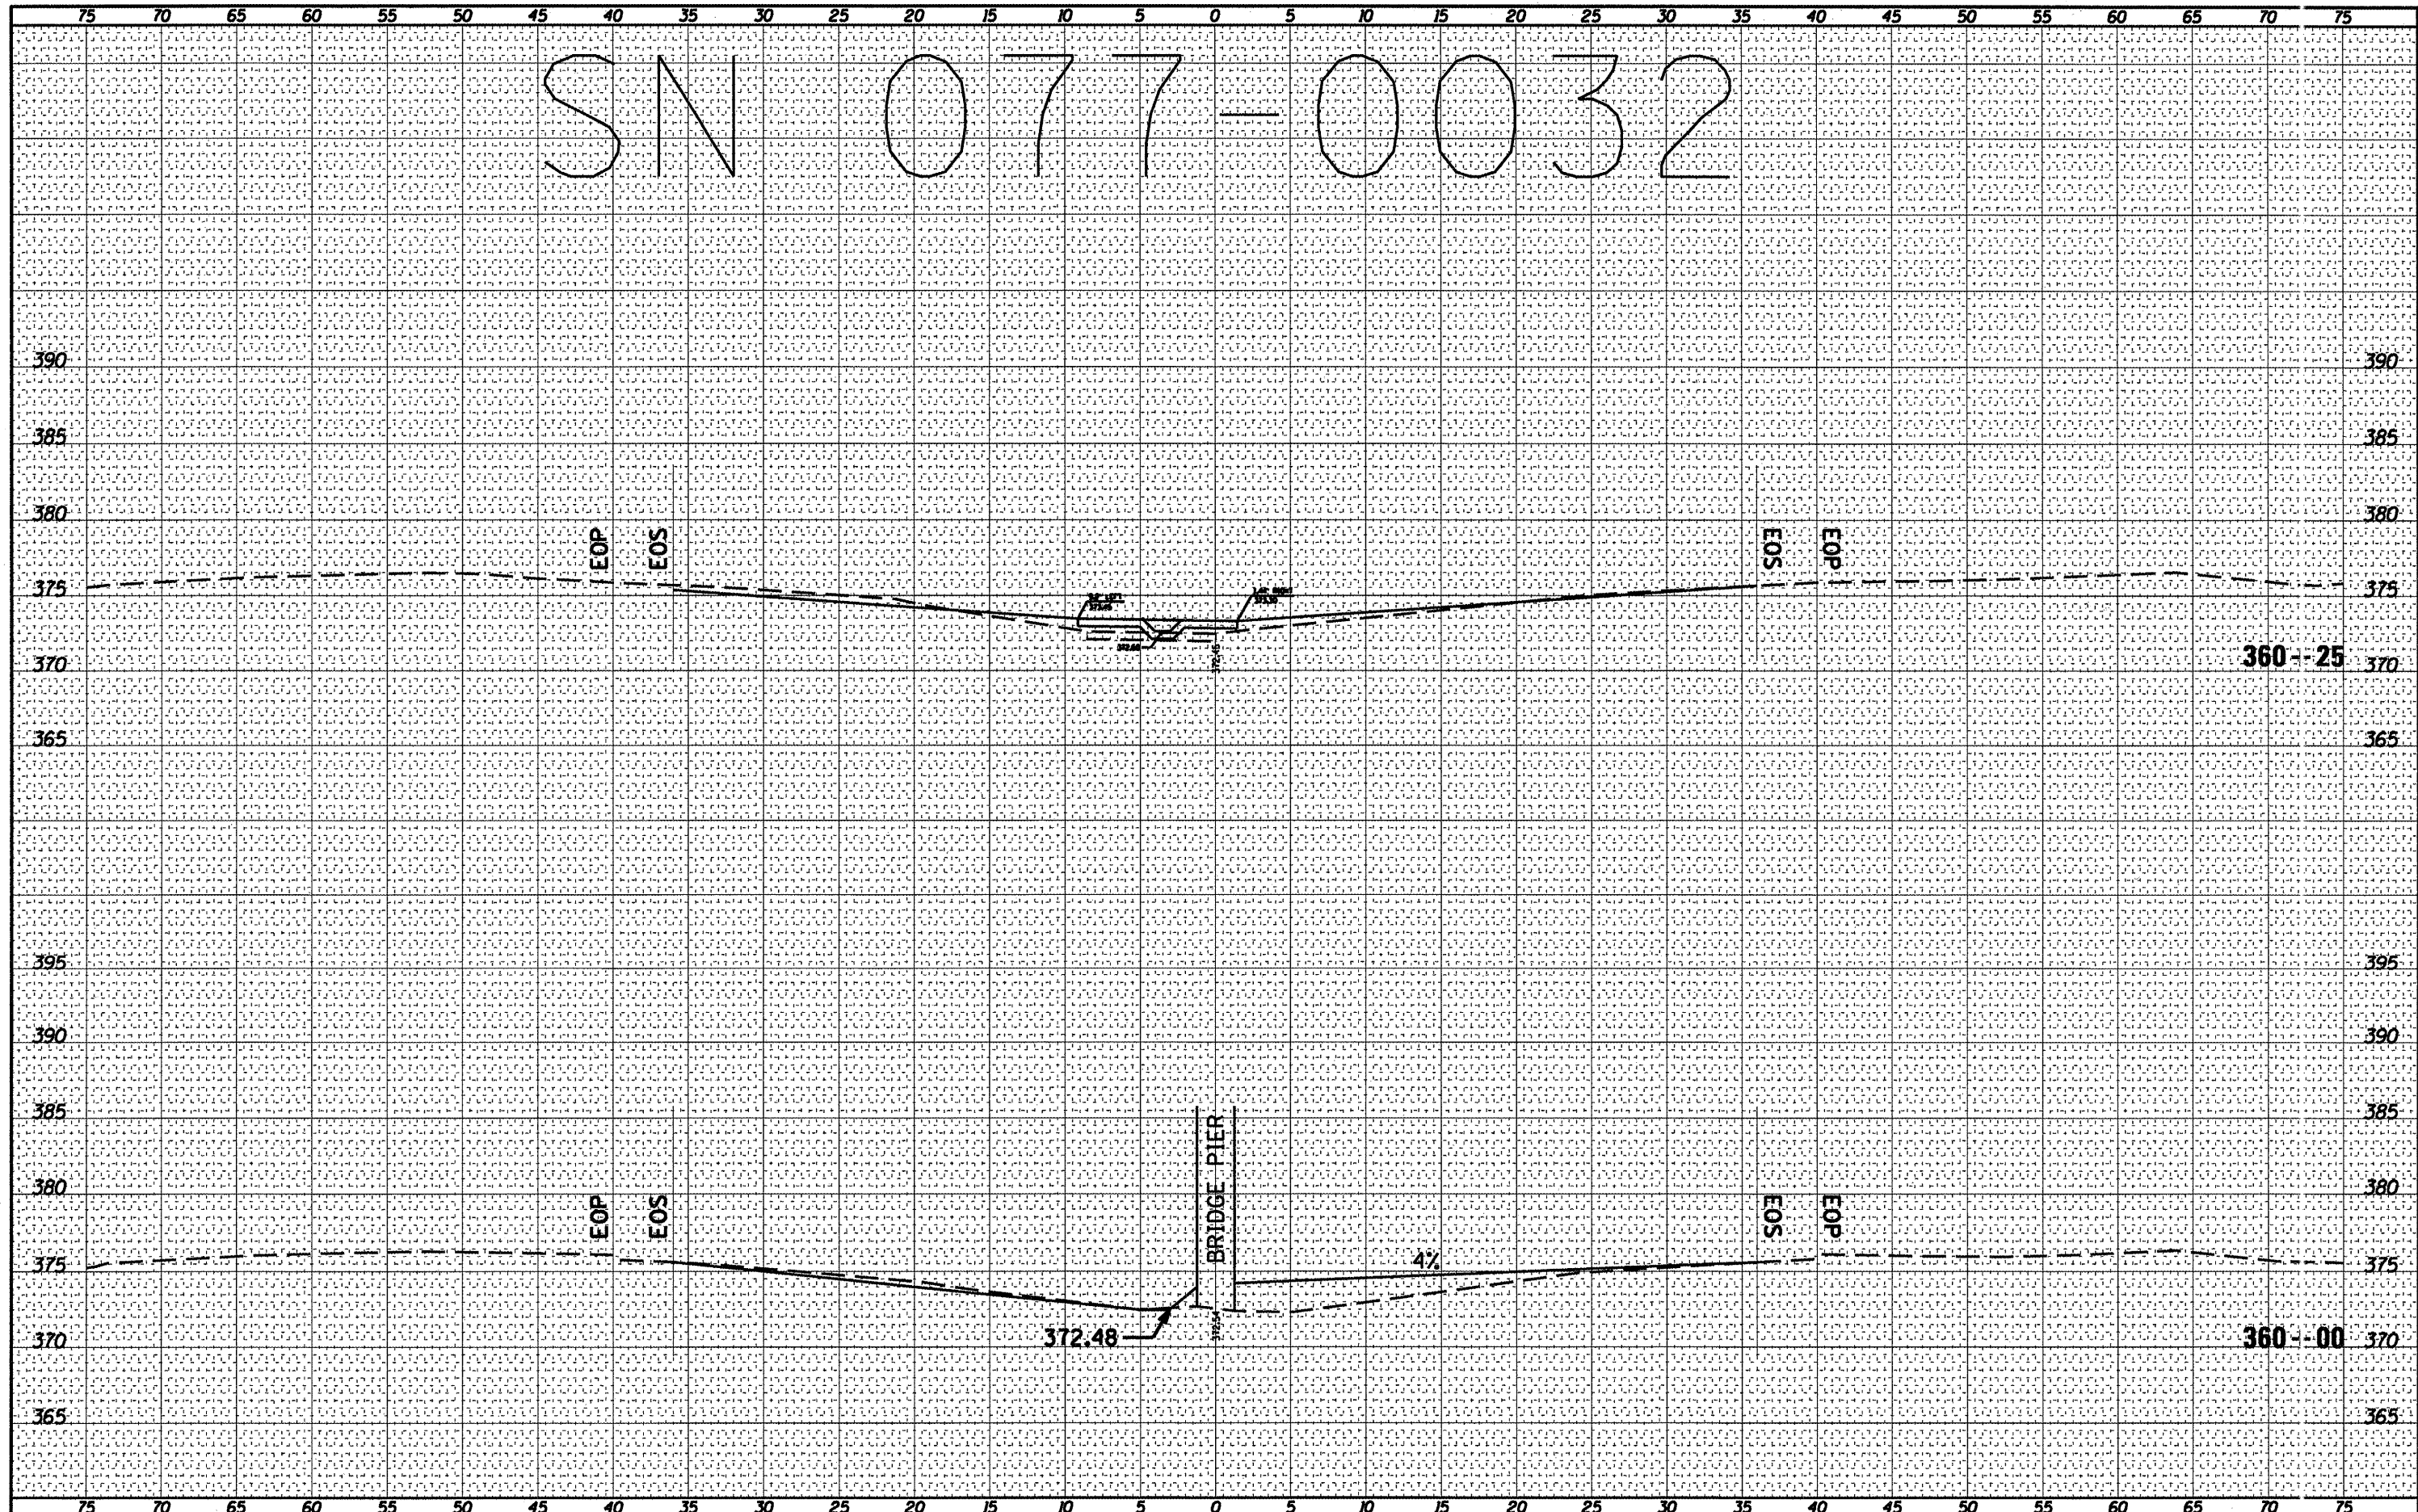

FILE NAME = c:\pwwork\pwwork\shpardgd\0239668\78228.07  
 USER NAME = shpardgd  
 PLOT SCALE = 10.3122' / IN.  
 PLOT DATE = 3/8/2011

DESIGNED	REVISD
DRAWN	REVISD
CHECKED	REVISD
DATE	REVISD

STATE OF ILLINOIS  
 DEPARTMENT OF TRANSPORTATION

077-0032 CROSS SECTION  
 SCALE: \_\_\_\_\_ SHEET NO. \_\_\_ OF \_\_\_ SHEETS STA. 360+00 TO STA. 360+25

F.A. RTE.	SECTION	COUNT	TOTAL SHEETS
VAR	D9 SAFETY 2011-1	165	79
		CONTRACT NO. 78228	
ILLINOIS FED. AID PROJECT			