


BY	DATE
ORIGINAL SURVEY	SURVEYED
NOTE BOOK	PLOTTED
NO.	TEMPLATE
	AREAS CHECKED

BY	DATE
ORIGINAL SURVEY	SURVEYED
NOTE BOOK	PLOTTED
NO.	TEMPLATE
	AREAS CHECKED

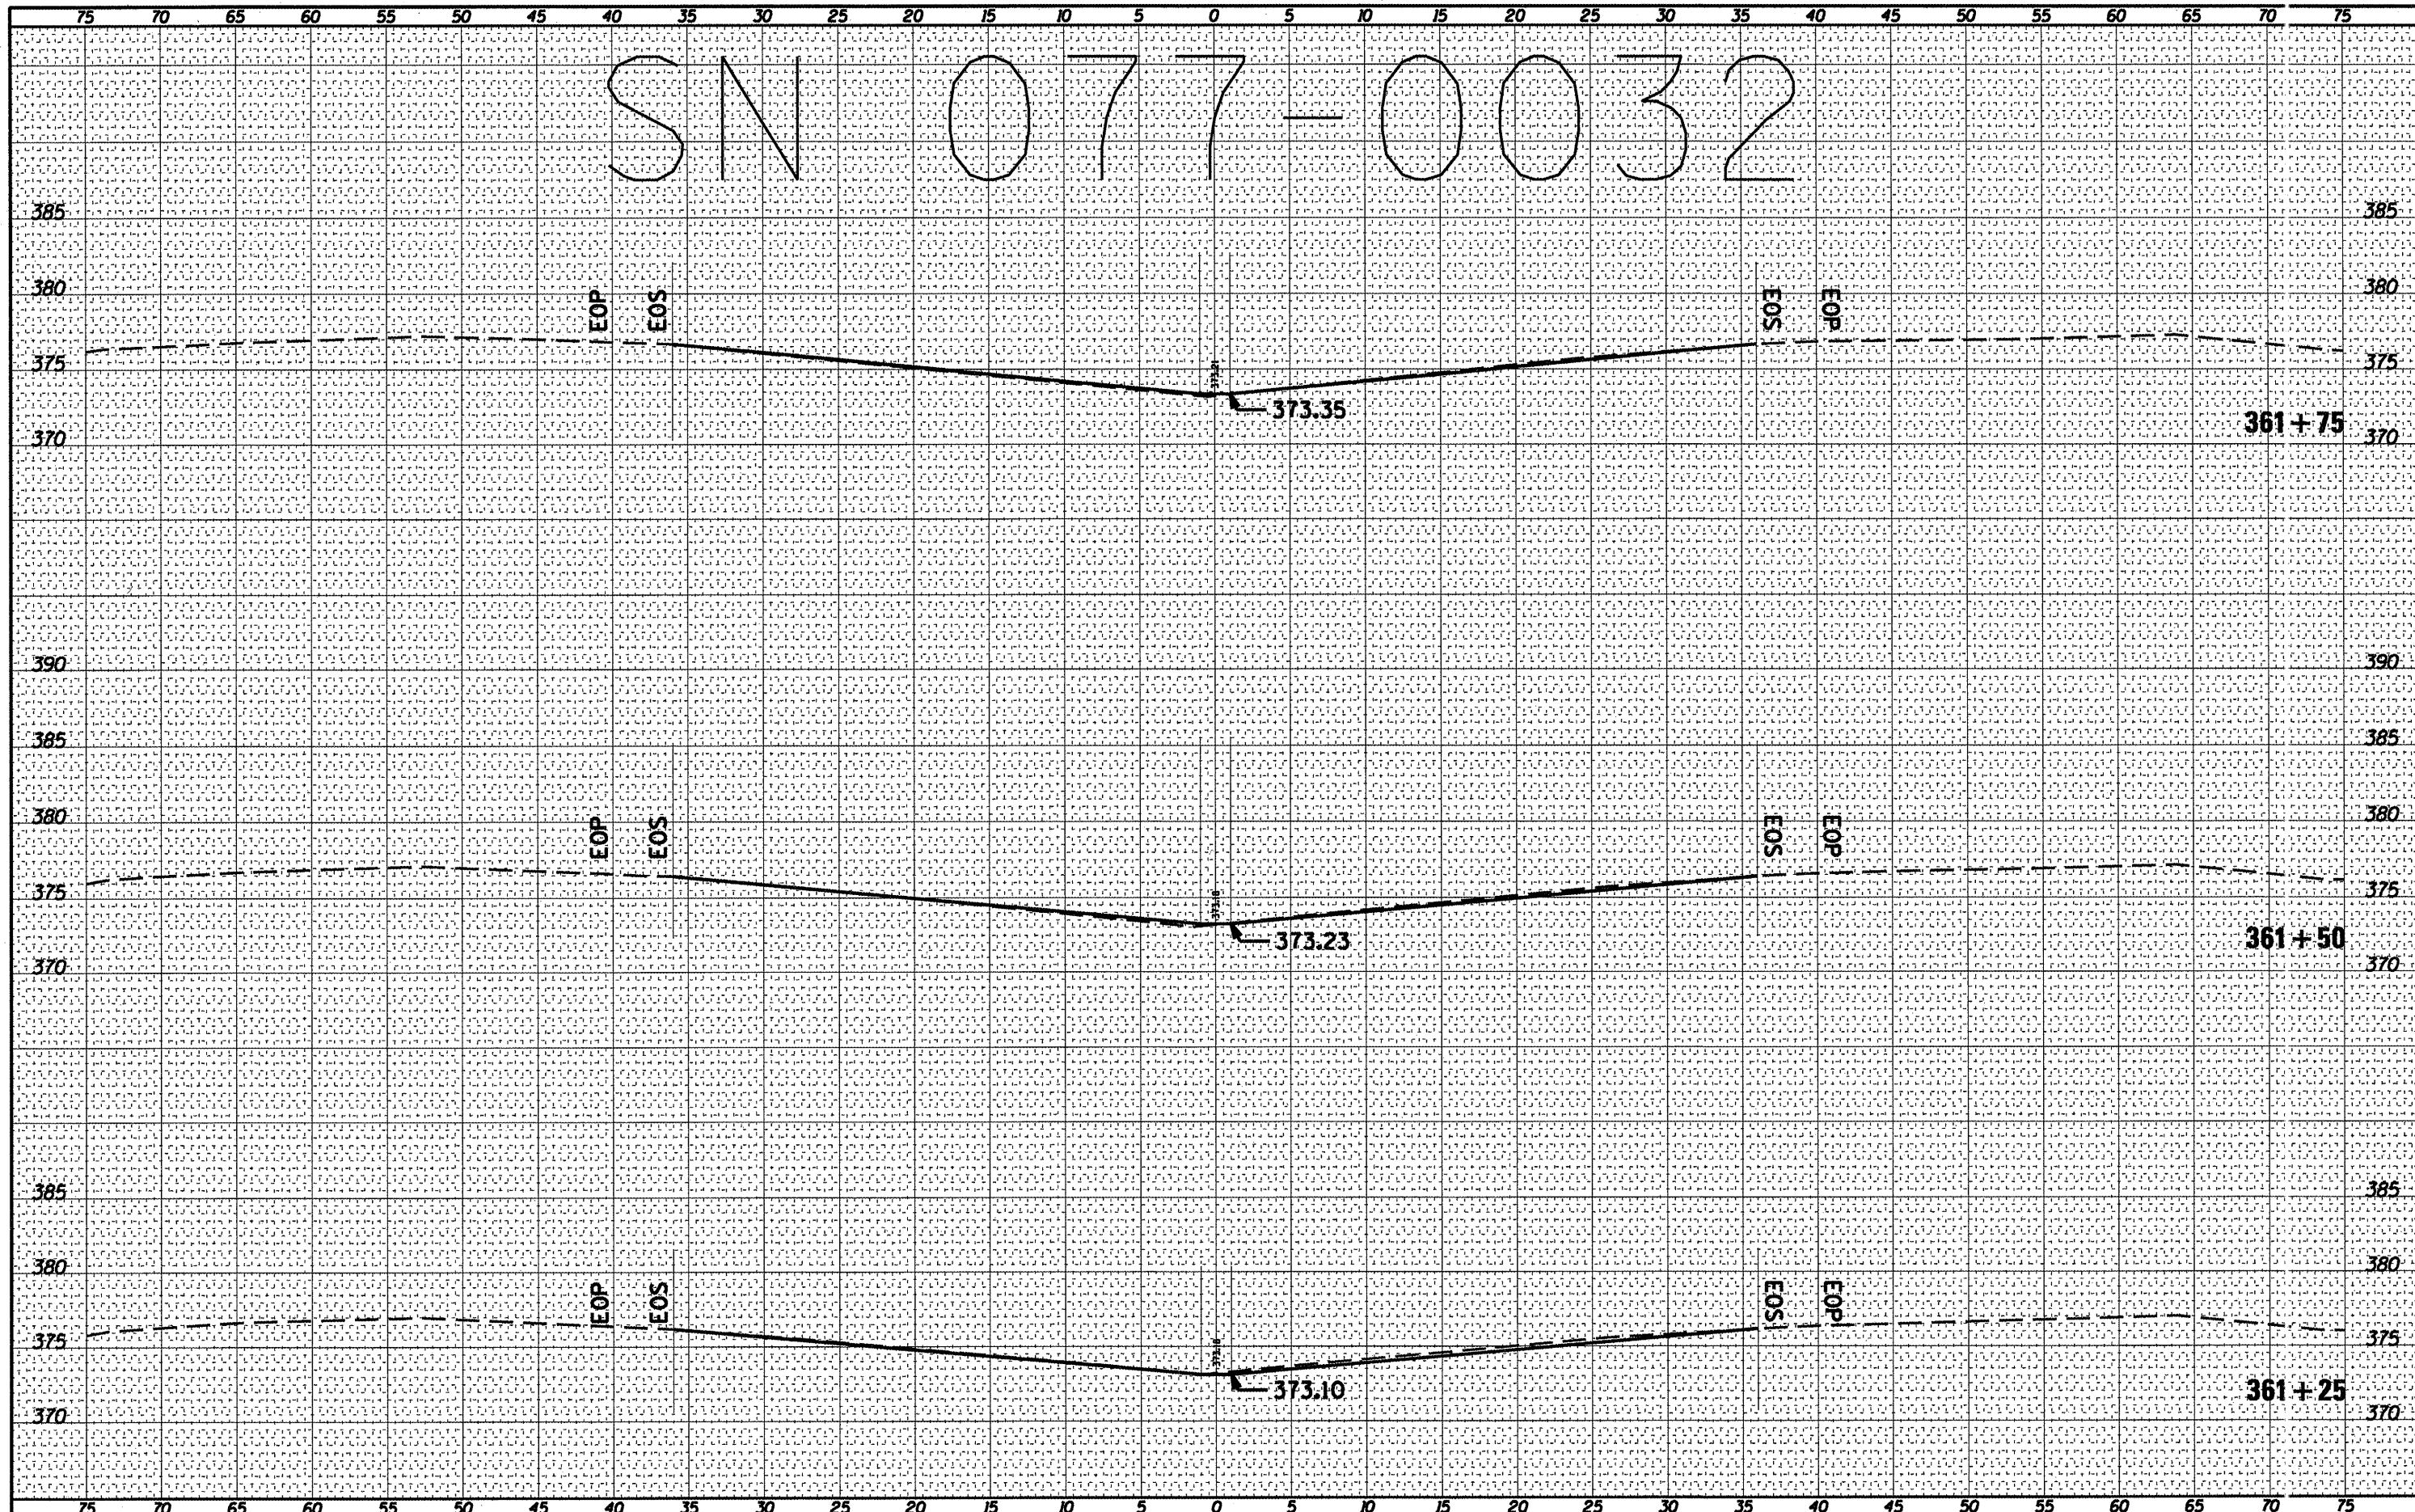

FILE NAME =	USER NAME = shepardgd	DESIGNED -	REVISED -	STATE OF ILLINOIS DEPARTMENT OF TRANSPORTATION		077-0032 CROSS SECTION		F.A. RTE.	SECTION	COUNTY	TOTAL SHEETS	SHEET NO.
0:\pw_work\pwsdot\shepardgd\0239668\78228_077-0032.dgn		DRAWN -	REVISED -			SCALE: _____	SHEET NO. _____ OF _____ SHEETS	VAR	D9 SAFETY 2011-1	VARIOUS	165	81
PLOT SCALE = 1/8,3122' / IN.		CHECKED -	REVISED -	STA. 361+25 TO STA. 361+75		CONTRACT NO. 78228		ILLINOIS FED. AID PROJ. CT				
PLOT DATE = 3/8/2011		DATE -	REVISED -									