


FINAL SURVEY	SUPERVISED	PLUNGED	FLAT SURFACE	NOTE BOOK
BY	DATE	PLUNGE DATE	NO.	AREAS CHECKED

ORIGINAL SURVEY	SUPERVISED	PLUNGED	FLAT SURFACE	NOTE BOOK
BY	DATE	PLUNGE DATE	NO.	AREAS CHECKED

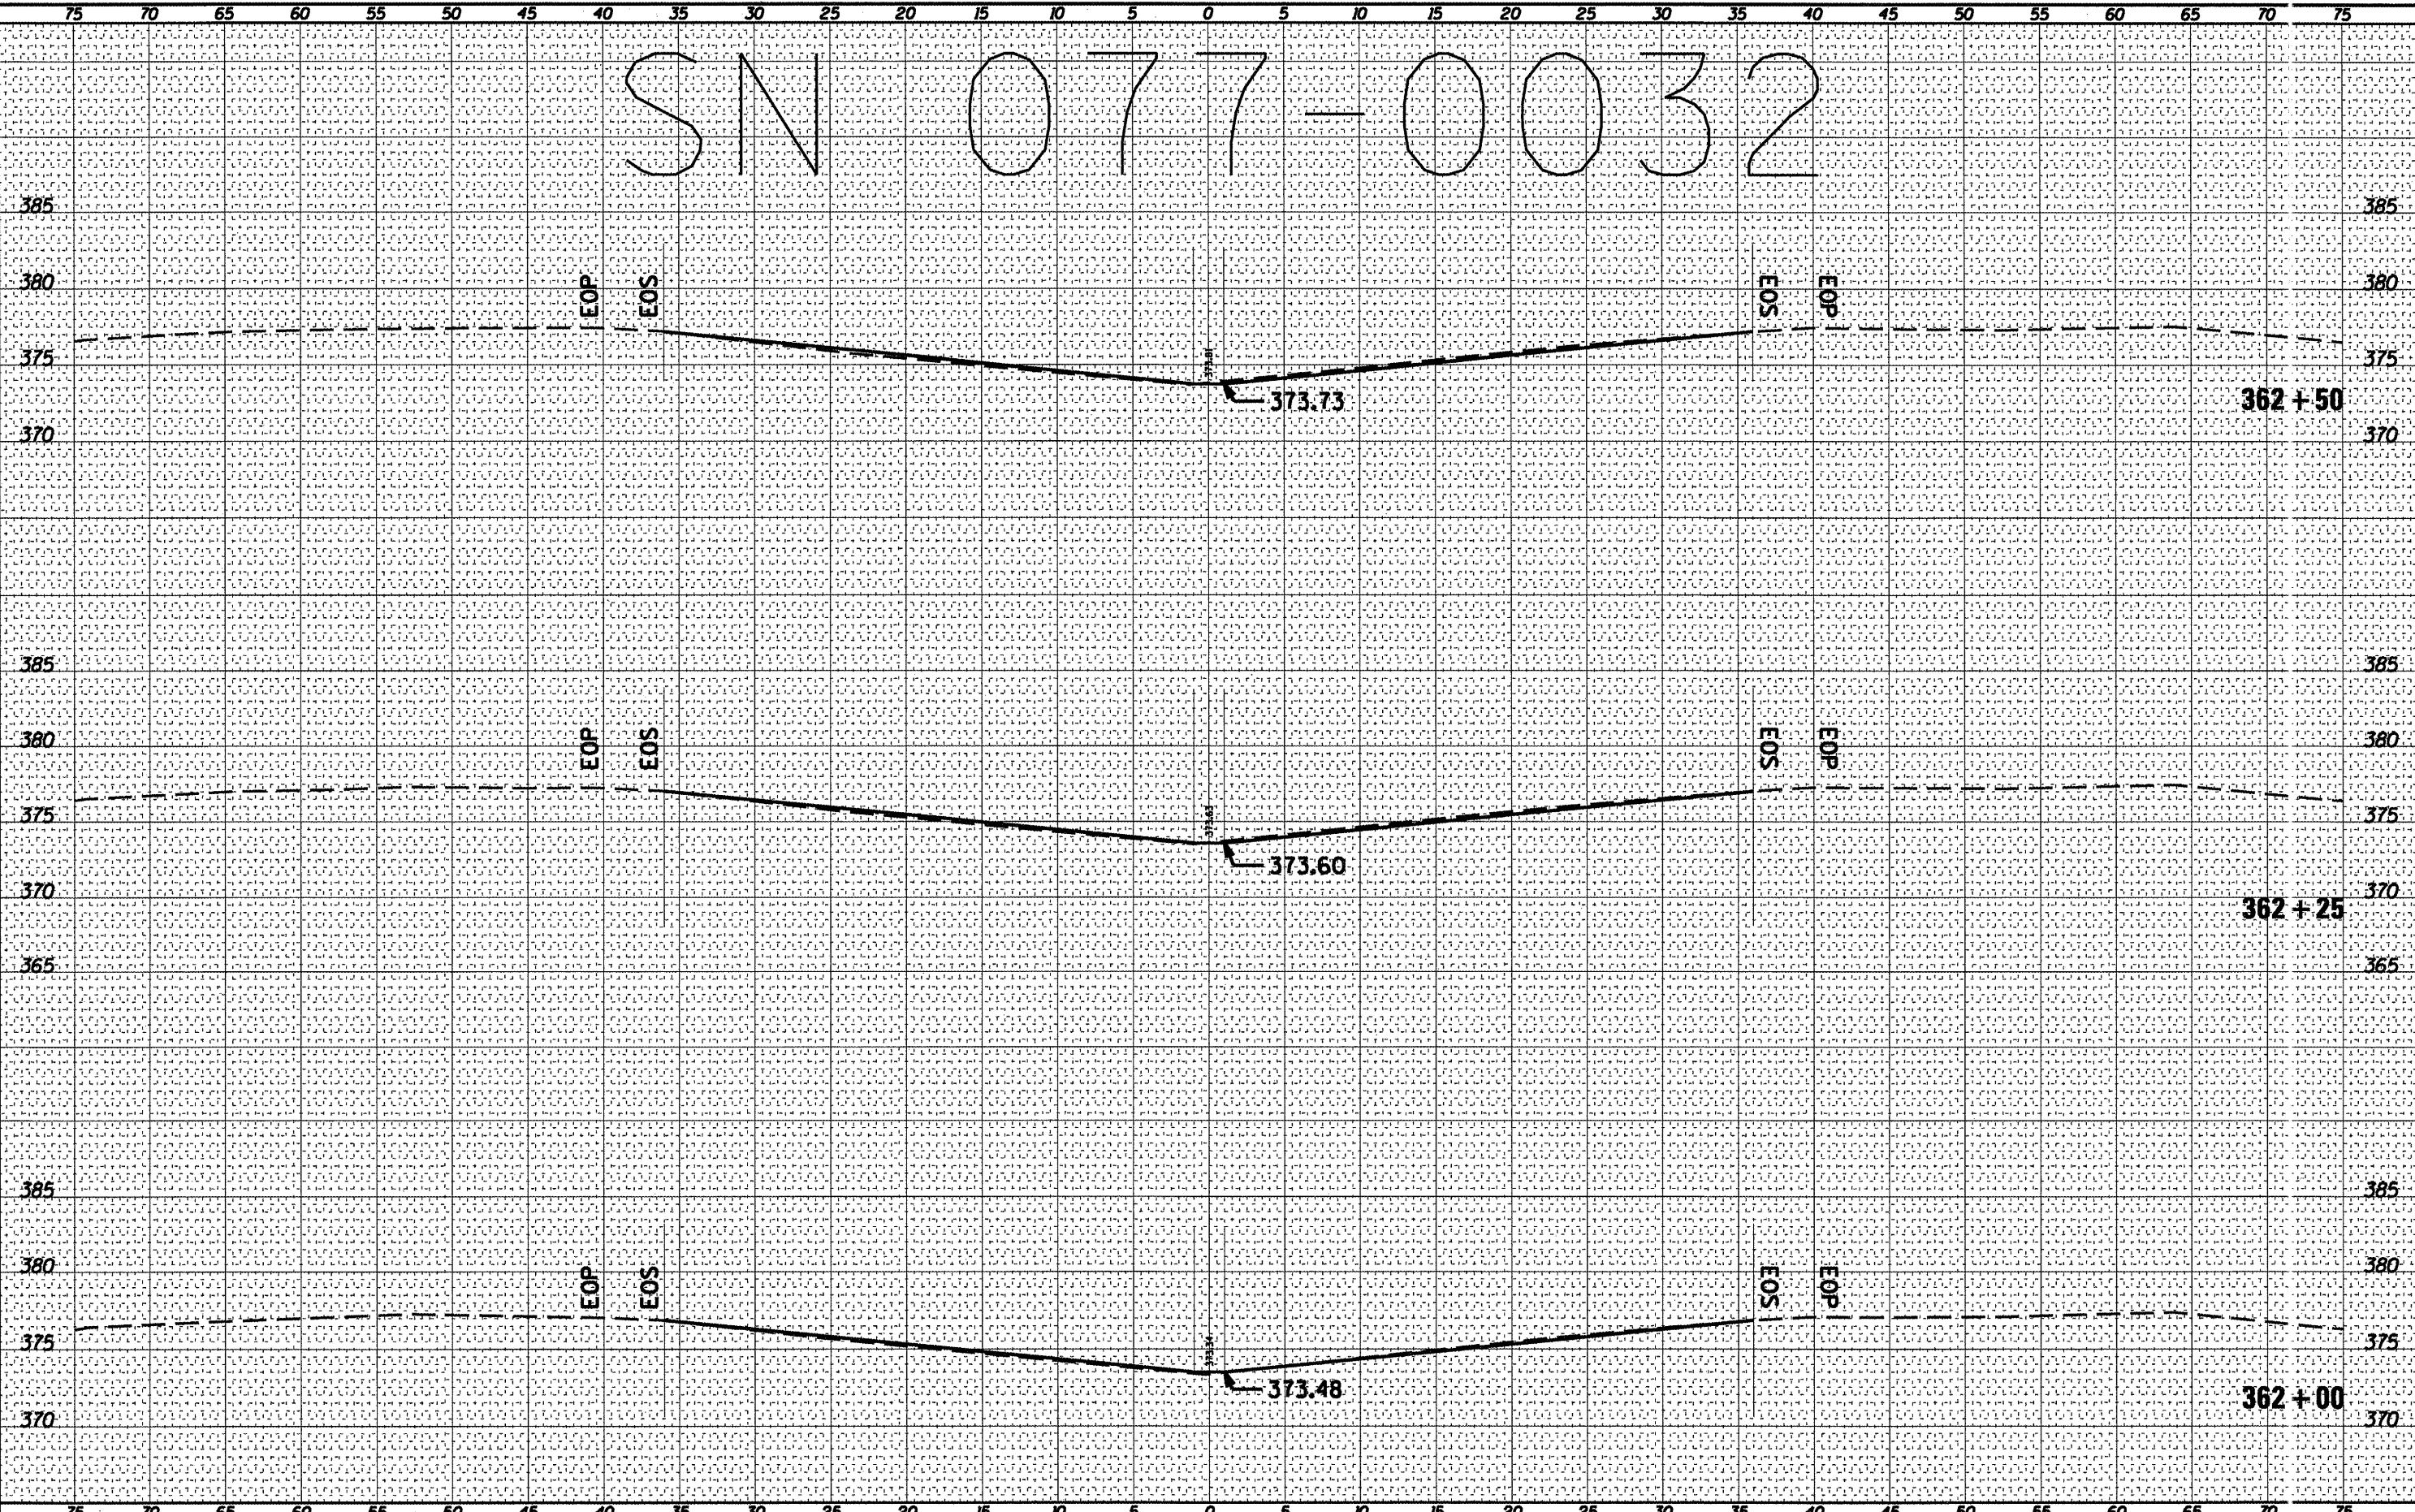

FILE NAME =
c:\pw\work\pwidot\shepardgd\d0239668\78228.077
USER NAME = shepardgd
0032dsgndgn

DESIGNED -
DRAWN -
PLOT SCALE = 10.3122 ' / IN.
PLOT DATE = 3/8/2011

REVISED -
REVISED -
CHECKED -
DATE -

REVISED -
REVISED -
REVISED -
REVISED -

STATE OF ILLINOIS
DEPARTMENT OF TRANSPORTATION

077-0032 CROSS SECTION

F.A. RTE. VAR	SECTION	COUNTY	TOTAL SHEETS	SHEET NO.
D9 SAFETY 2011-1	VARIOUS	165	62	
CONTRACT NO. 78228				

SCALE: _____ SHEET NO. ____ OF ____ SHEETS STA. 362+00... TO STA. 362+50...

ILLINOIS FED. AID PROJECT