


SN 077-0032

FINAL SURVEY	DATE
SURVEYED	
PLOTTED	
TEMPLATE	
NO. _____	
AREAS CHECKED	

ORIGINAL SURVEY	DATE
SURVEYED	
PLOTTED	
TEMPLATE	
NO. _____	
AREAS CHECKED	

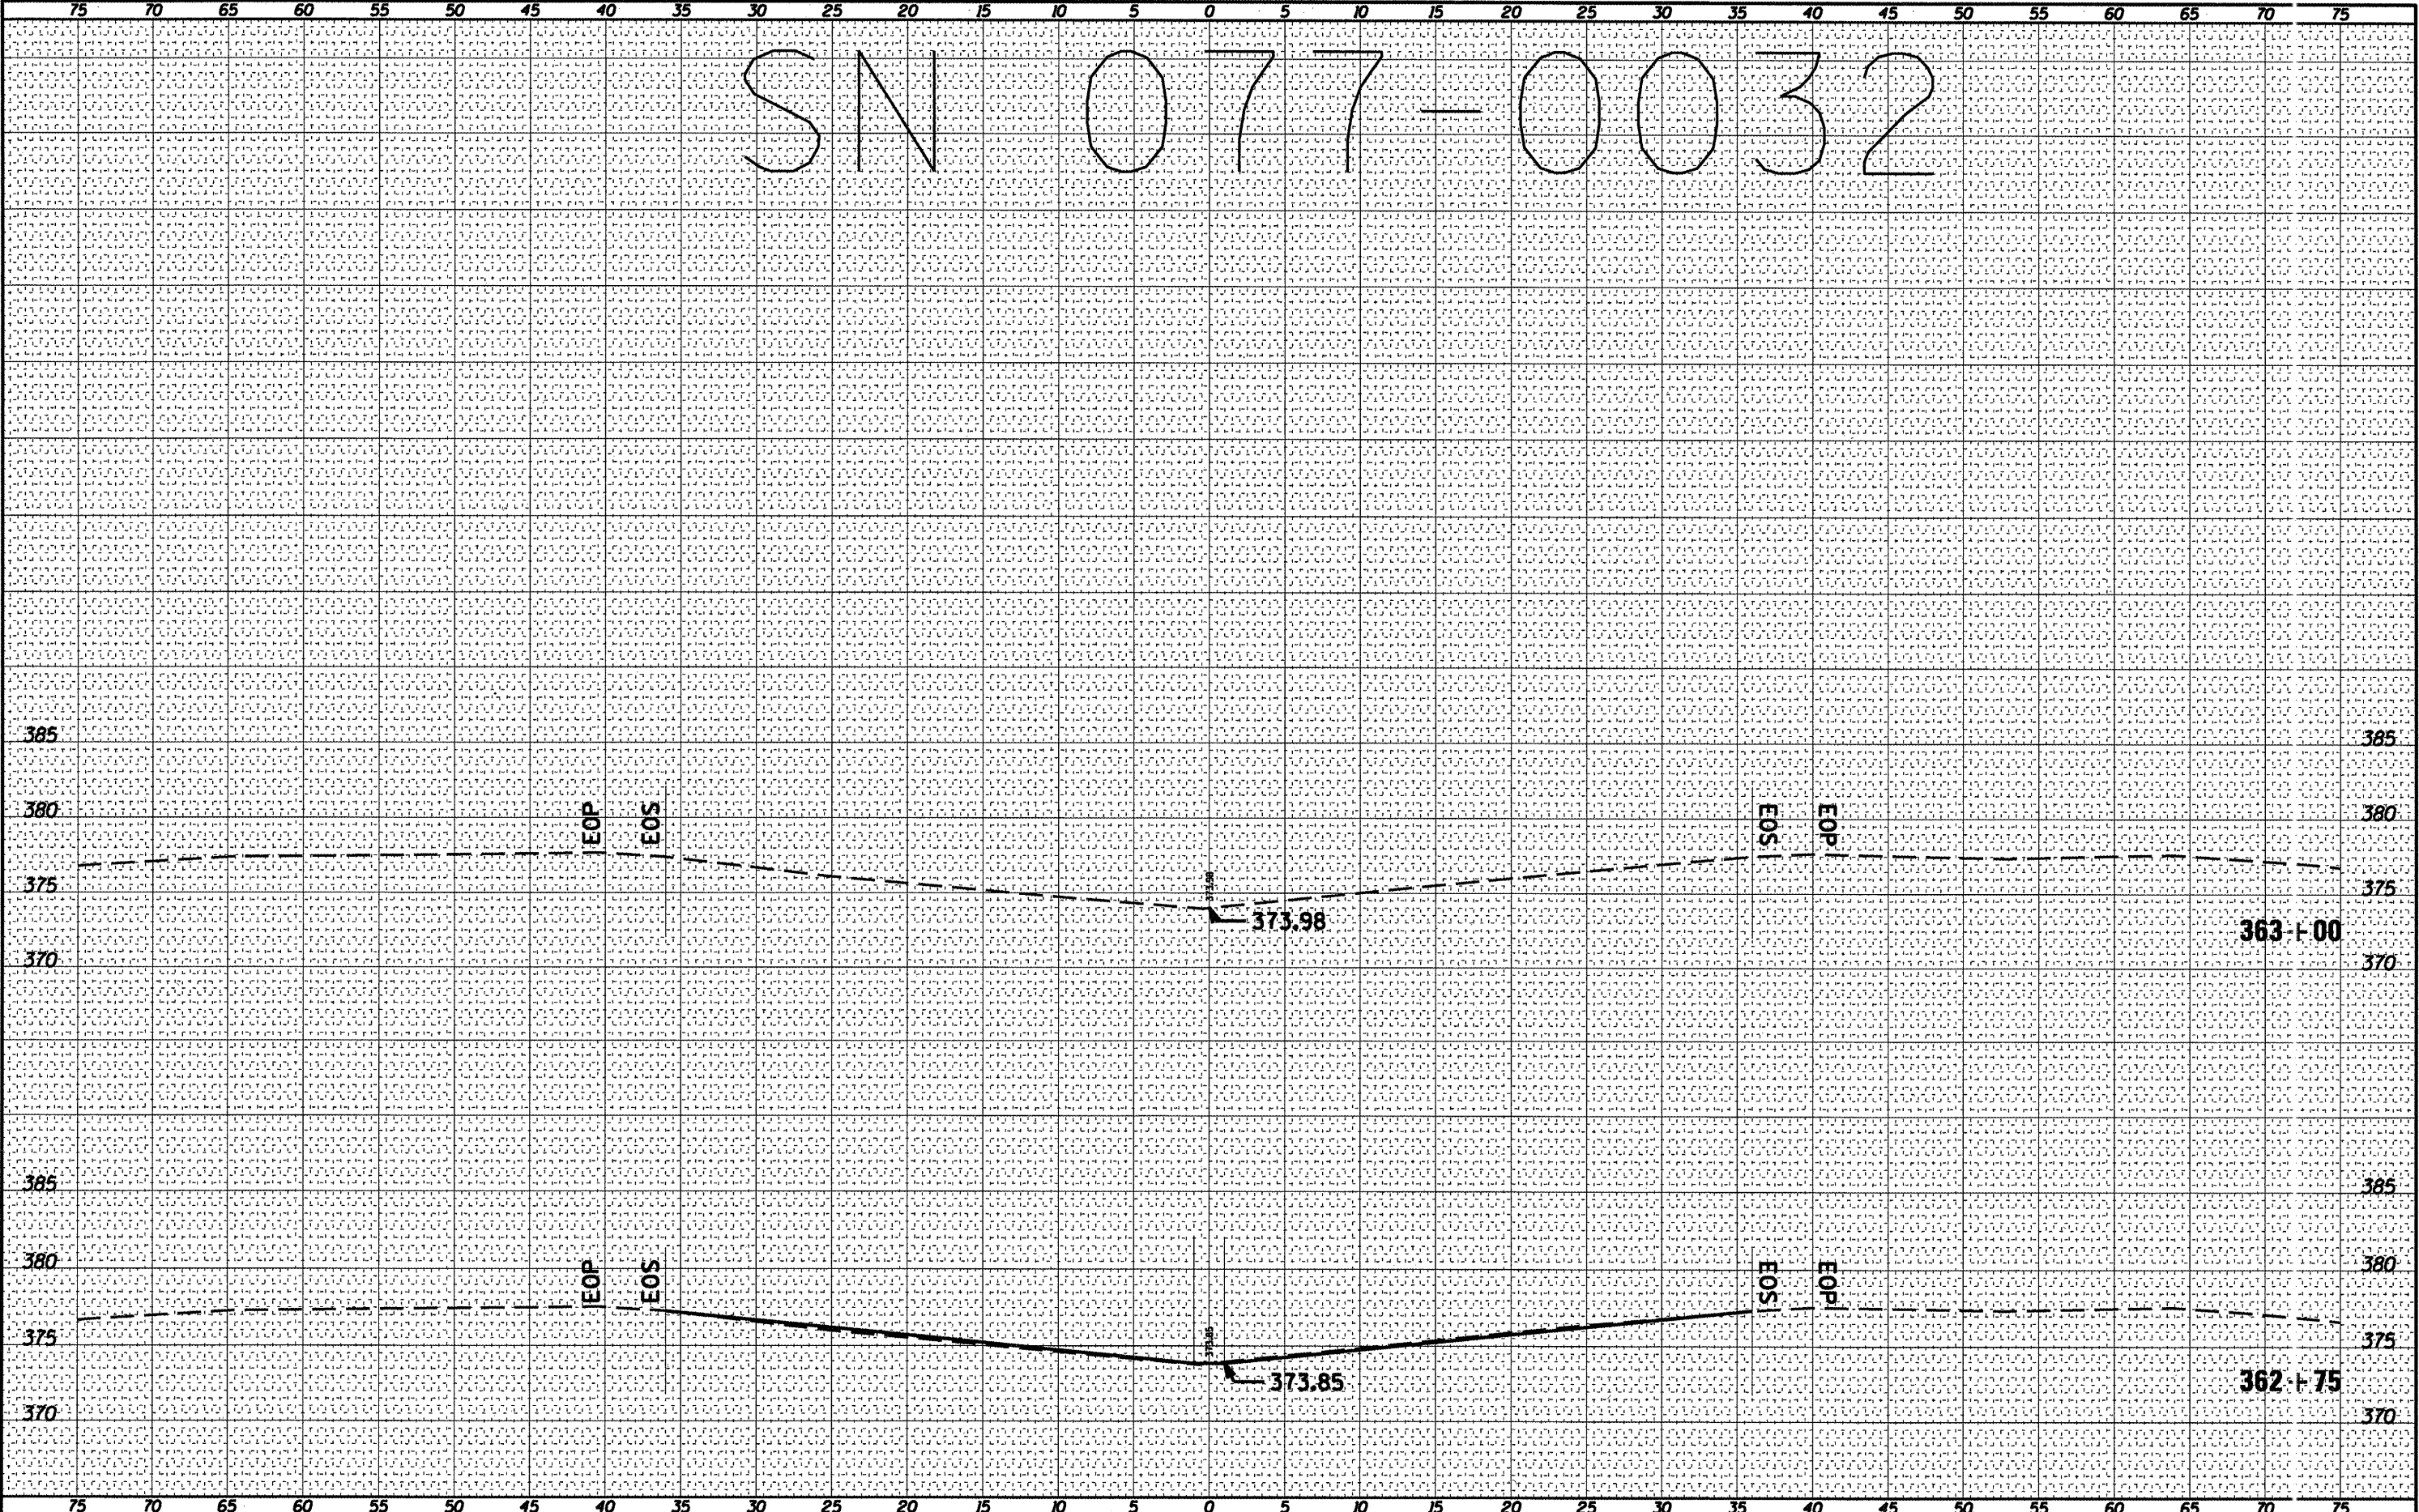

FILE NAME =	USER NAME = shepardgd	DESIGNED -	REVISED -			F.A. RTE.	SECTION	COUN'Y	TOTAL SHEET NO.
0:\pwork\pvdot\shepardgd\0239668\78228.07	0032desgn.dgn	DRAWN -	REVISED -			VAR	D9 SAFETY 2011-1	VARIO JS	165 83
	PLOT SCALE = 10.3122' / IN.	CHECKED -	REVISED -						CONT'ACT NO. 78228
	PLOT DATE = 3/8/2011	DATE -	REVISED -						ILLINOIS FED. AID PROJECT
STATE OF ILLINOIS DEPARTMENT OF TRANSPORTATION				077-0032 CROSS SECTION					
				SCALE: _____		SHEET NO. _____ OF _____ SHEETS		STA. 362+75 TO STA. 363+00	