


DATE	
BY	
FINAL SURVEY	SURVEYED
NOTE BOOK	PLOTTED
NO.	AREAS CHECKED

DATE	
BY	
ORIGINAL SURVEY	SURVEYED
NOTE BOOK	PLOTTED
NO.	AREAS CHECKED

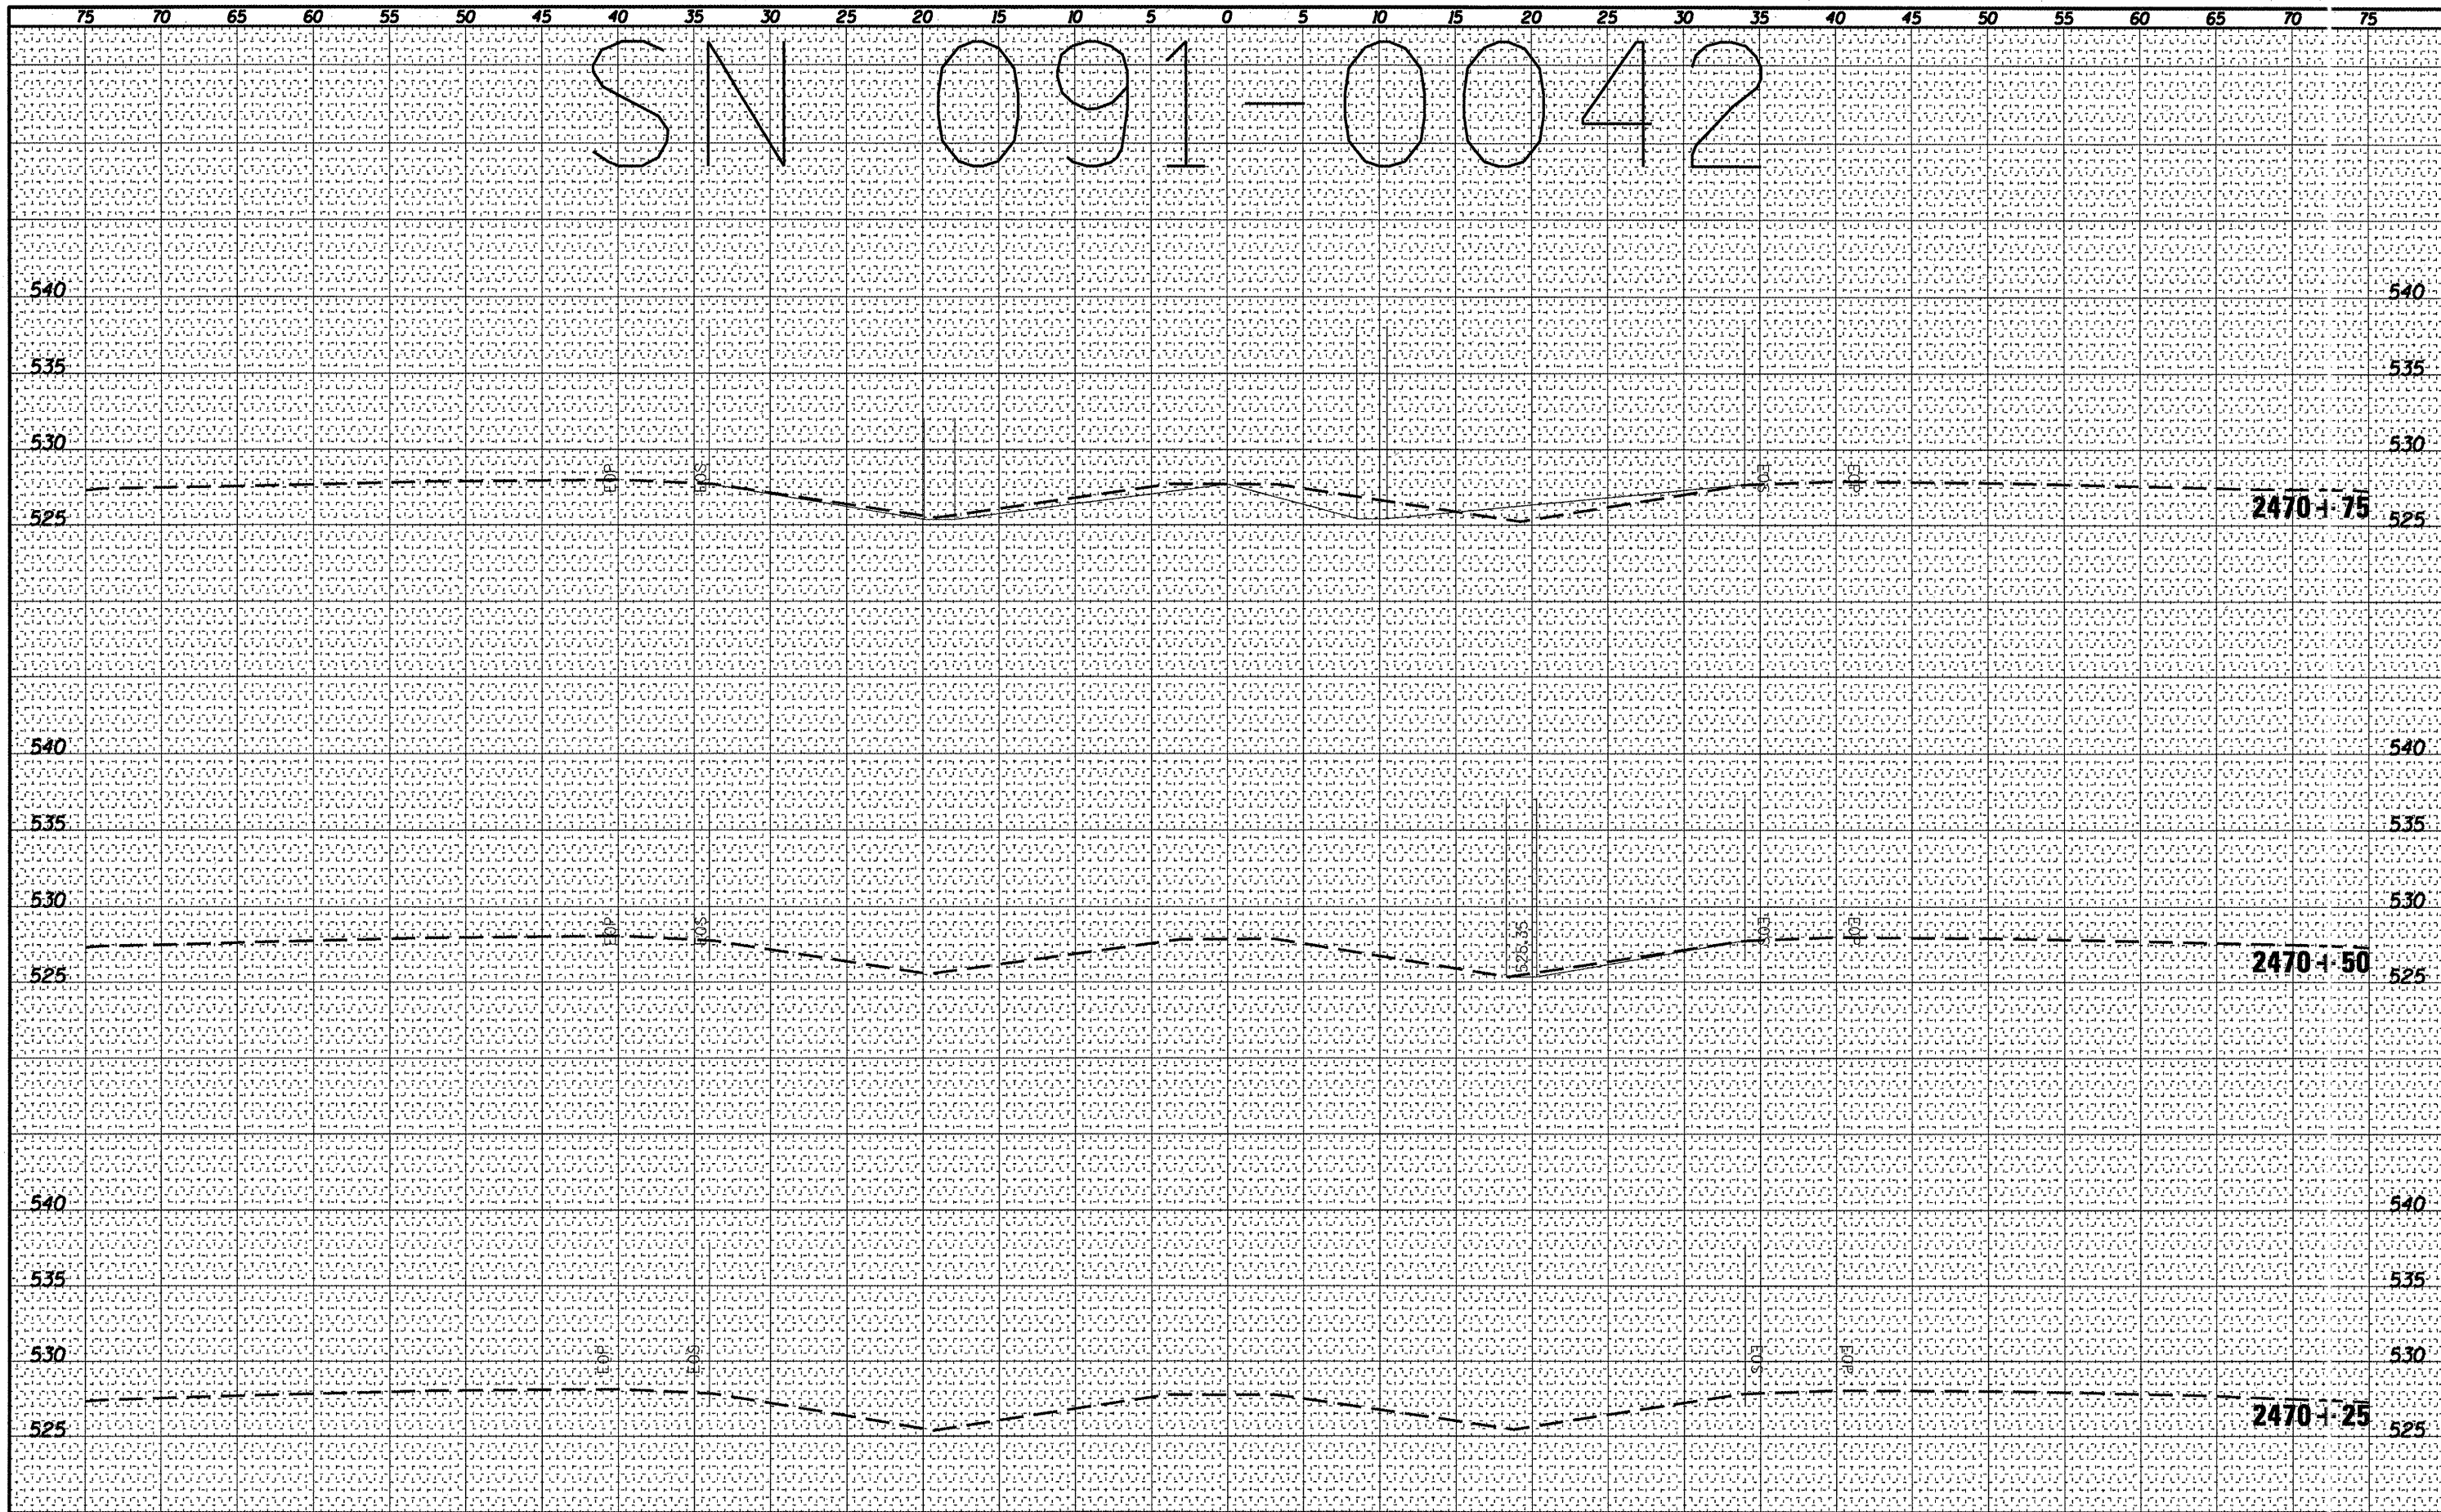

FILE NAME =	USER NAME = shepardgd	DESIGNED -	REVISED -	F.A. RTE.	SECTION	COUNT	TOTAL SHEET NO.
c:\pwork\pwork\shepardgd\0299668\78228.09-0042dsgn.dgn		DRAWN -	REVISED -	VAR	D9 SAFETY 2011-1	VARIOUS	165 88
PLOT SCALE = 10.3122" / IN.		CHECKED -	REVISED -	CONTRACT NO. 78228			
PLOT DATE = 3/9/2011		DATE -	REVISED -	ILLINOIS FED. AID PROJECT			

STATE OF ILLINOIS  
DEPARTMENT OF TRANSPORTATION

091-0042 CROSS SECTION

SCALE: \_\_\_\_\_ SHEET NO. \_\_\_ OF \_\_\_ SHEETS STA. 2470+25 TO STA. 2470+75