


SNOG1-0042

FINAL SURVEY	DATE
SURVEYED	
NOTE BOOK	
TEMP. PLATE	
AREAS CHECKED	

ORIGINAL SURVEY	DATE
SURVEYED	
NOTE BOOK	
TEMP. PLATE	
AREAS CHECKED	

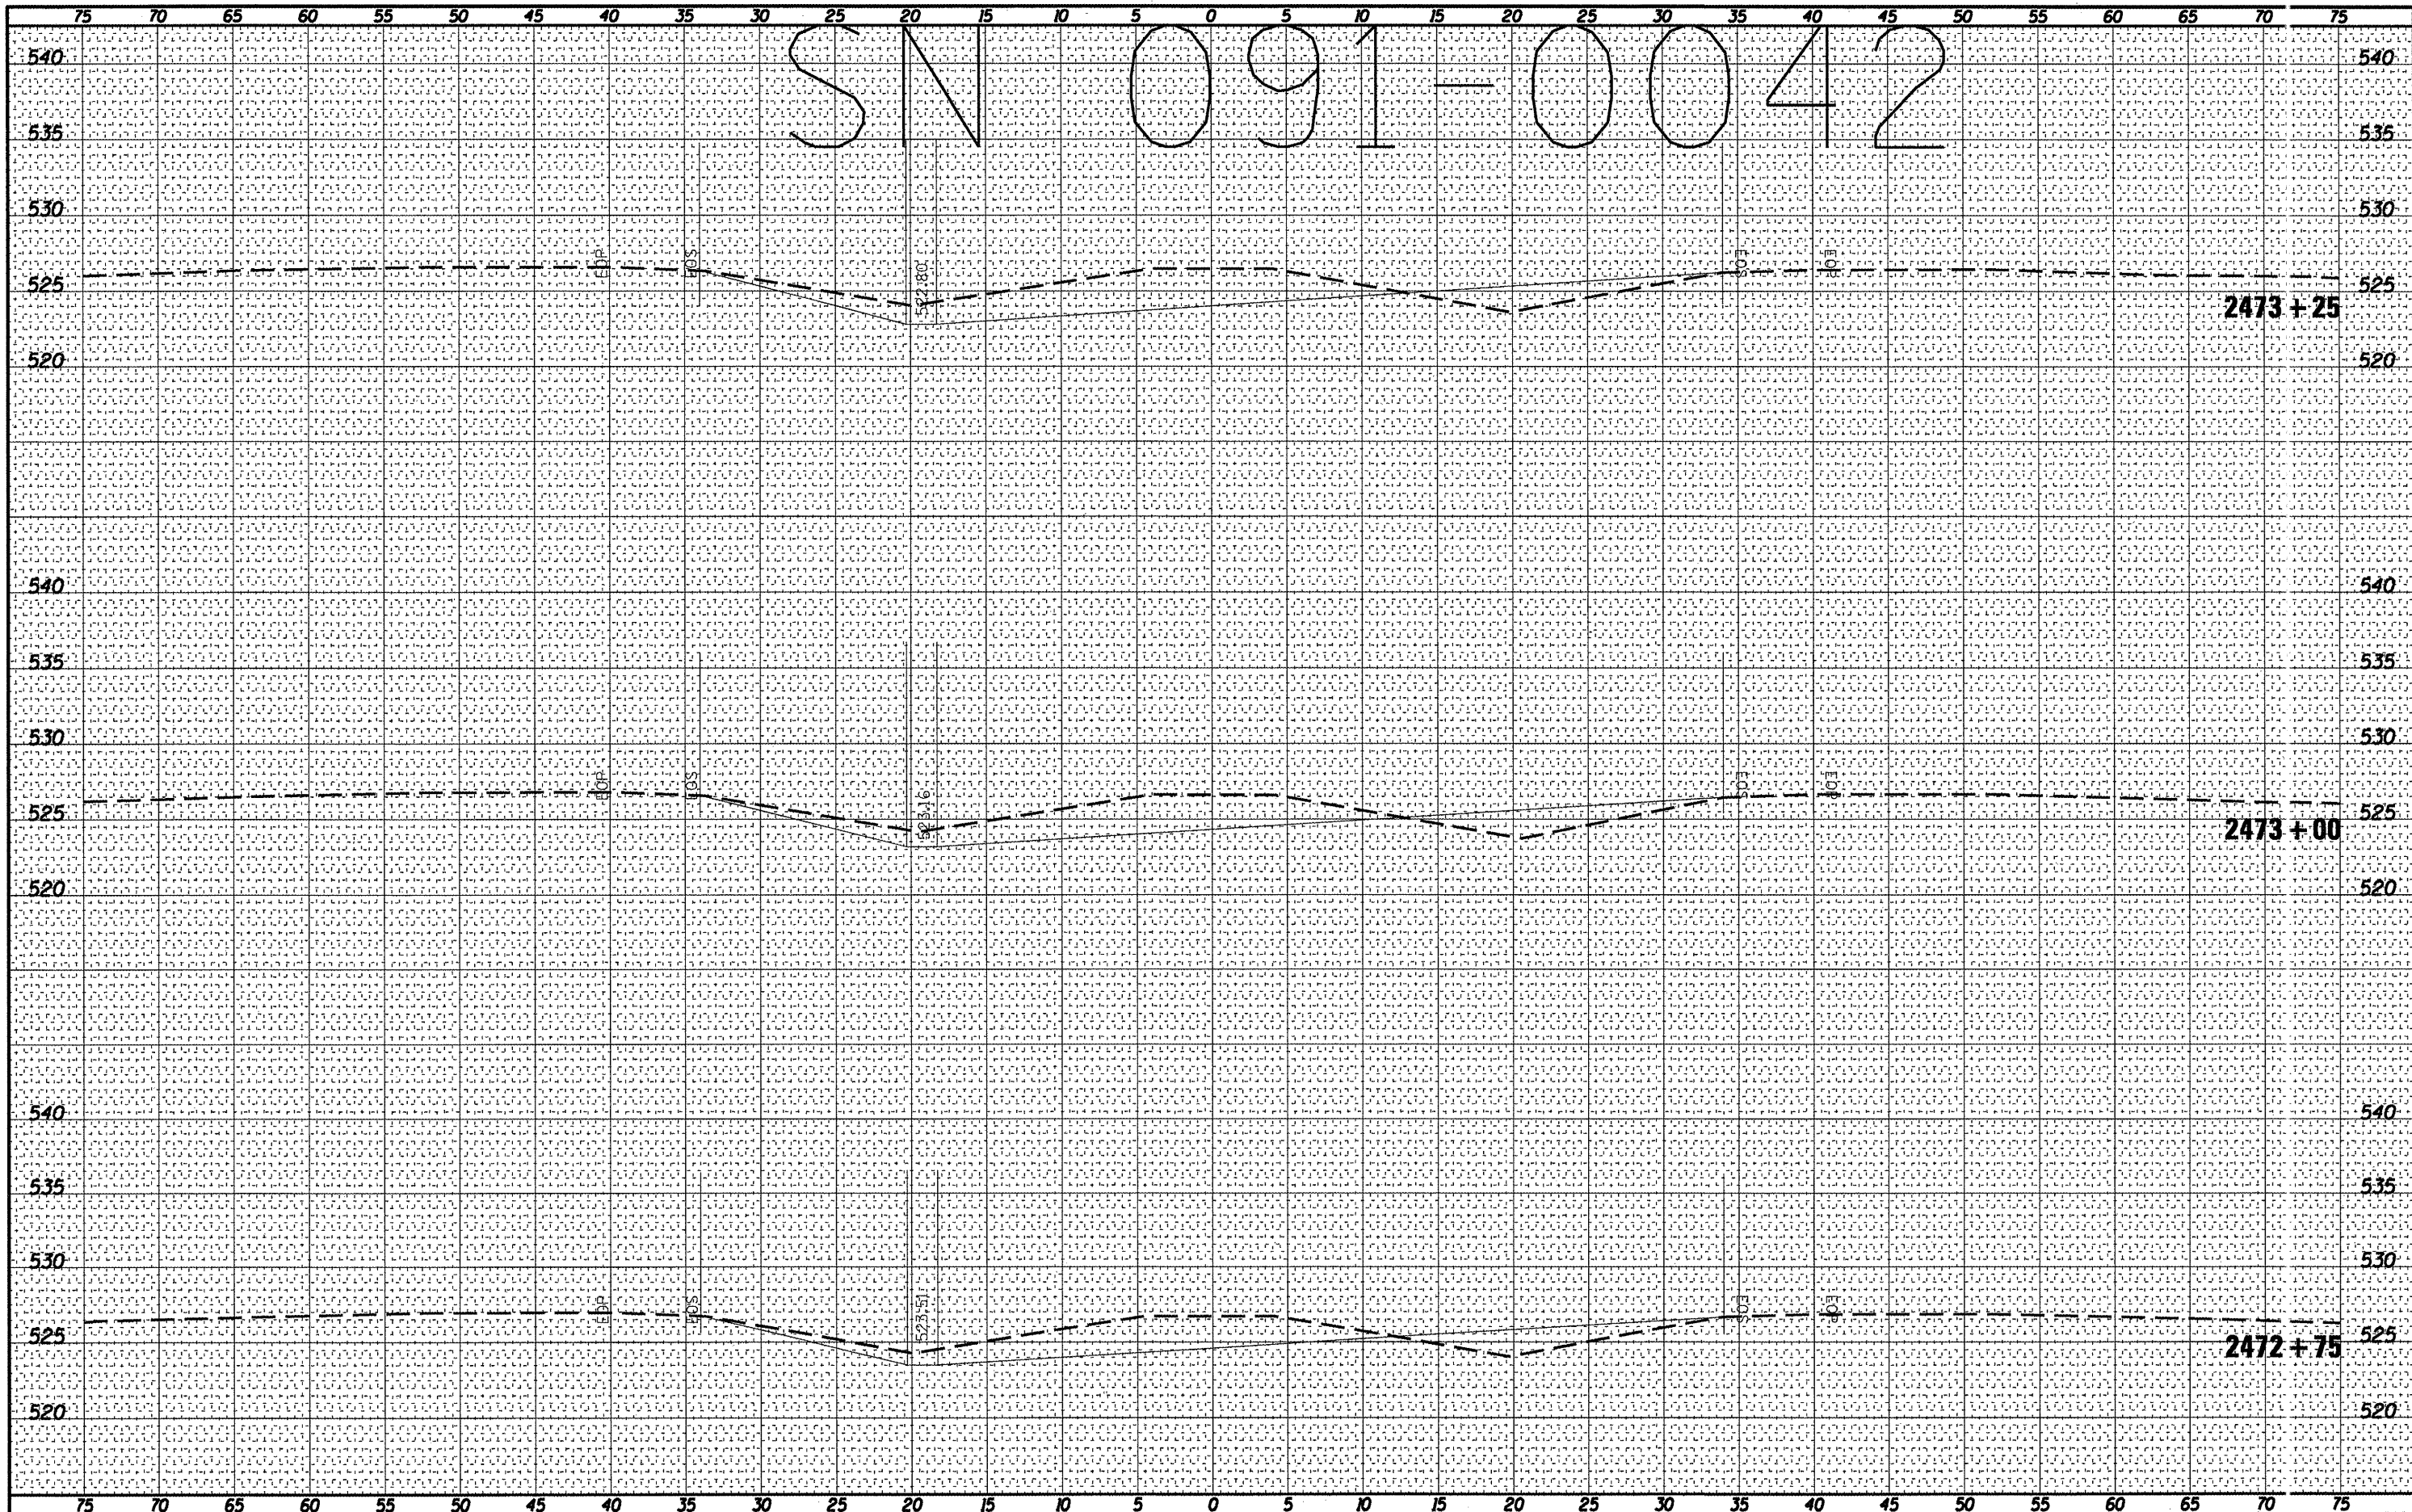

FILE NAME =	USER NAME = shepardgd	DESIGNED -	REVISED -	<b>STATE OF ILLINOIS DEPARTMENT OF TRANSPORTATION</b>	<b>091-0042 CROSS SECTION</b>	F.A. RTE.	SECTION	COUNTY	TOTAL SHEETS	SHEET NO.
at:\p\work\p1\rd\sh\shepardgd\0239668\78228.09	091042.dgn	DRAWN -	REVISED -			VAR	D9 SAFETY 2011-1	VARI JUS	165	92
	PLOT SCALE = 10.3122' / IN.	CHECKED -	REVISED -							
	PLOT DATE = 3/8/2011	DATE -	REVISED -							
						SCALE: _____	SHEET NO. _____ OF _____ SHEETS		STA. 2472+75 TO STA. 2473+25	
ILLINOIS FED. AID PROJECT										