


DATE	
BY	
FINAL SURVEY	
SURVEYED	
NOTE BOOK	
TEMPLATE	
AREAS	
AREAS CHECKED	
NO.	

DATE	
BY	
ORIGINAL SURVEY	
SURVEYED	
NOTE BOOK	
TEMPLATE	
AREAS	
AREAS CHECKED	
NO.	

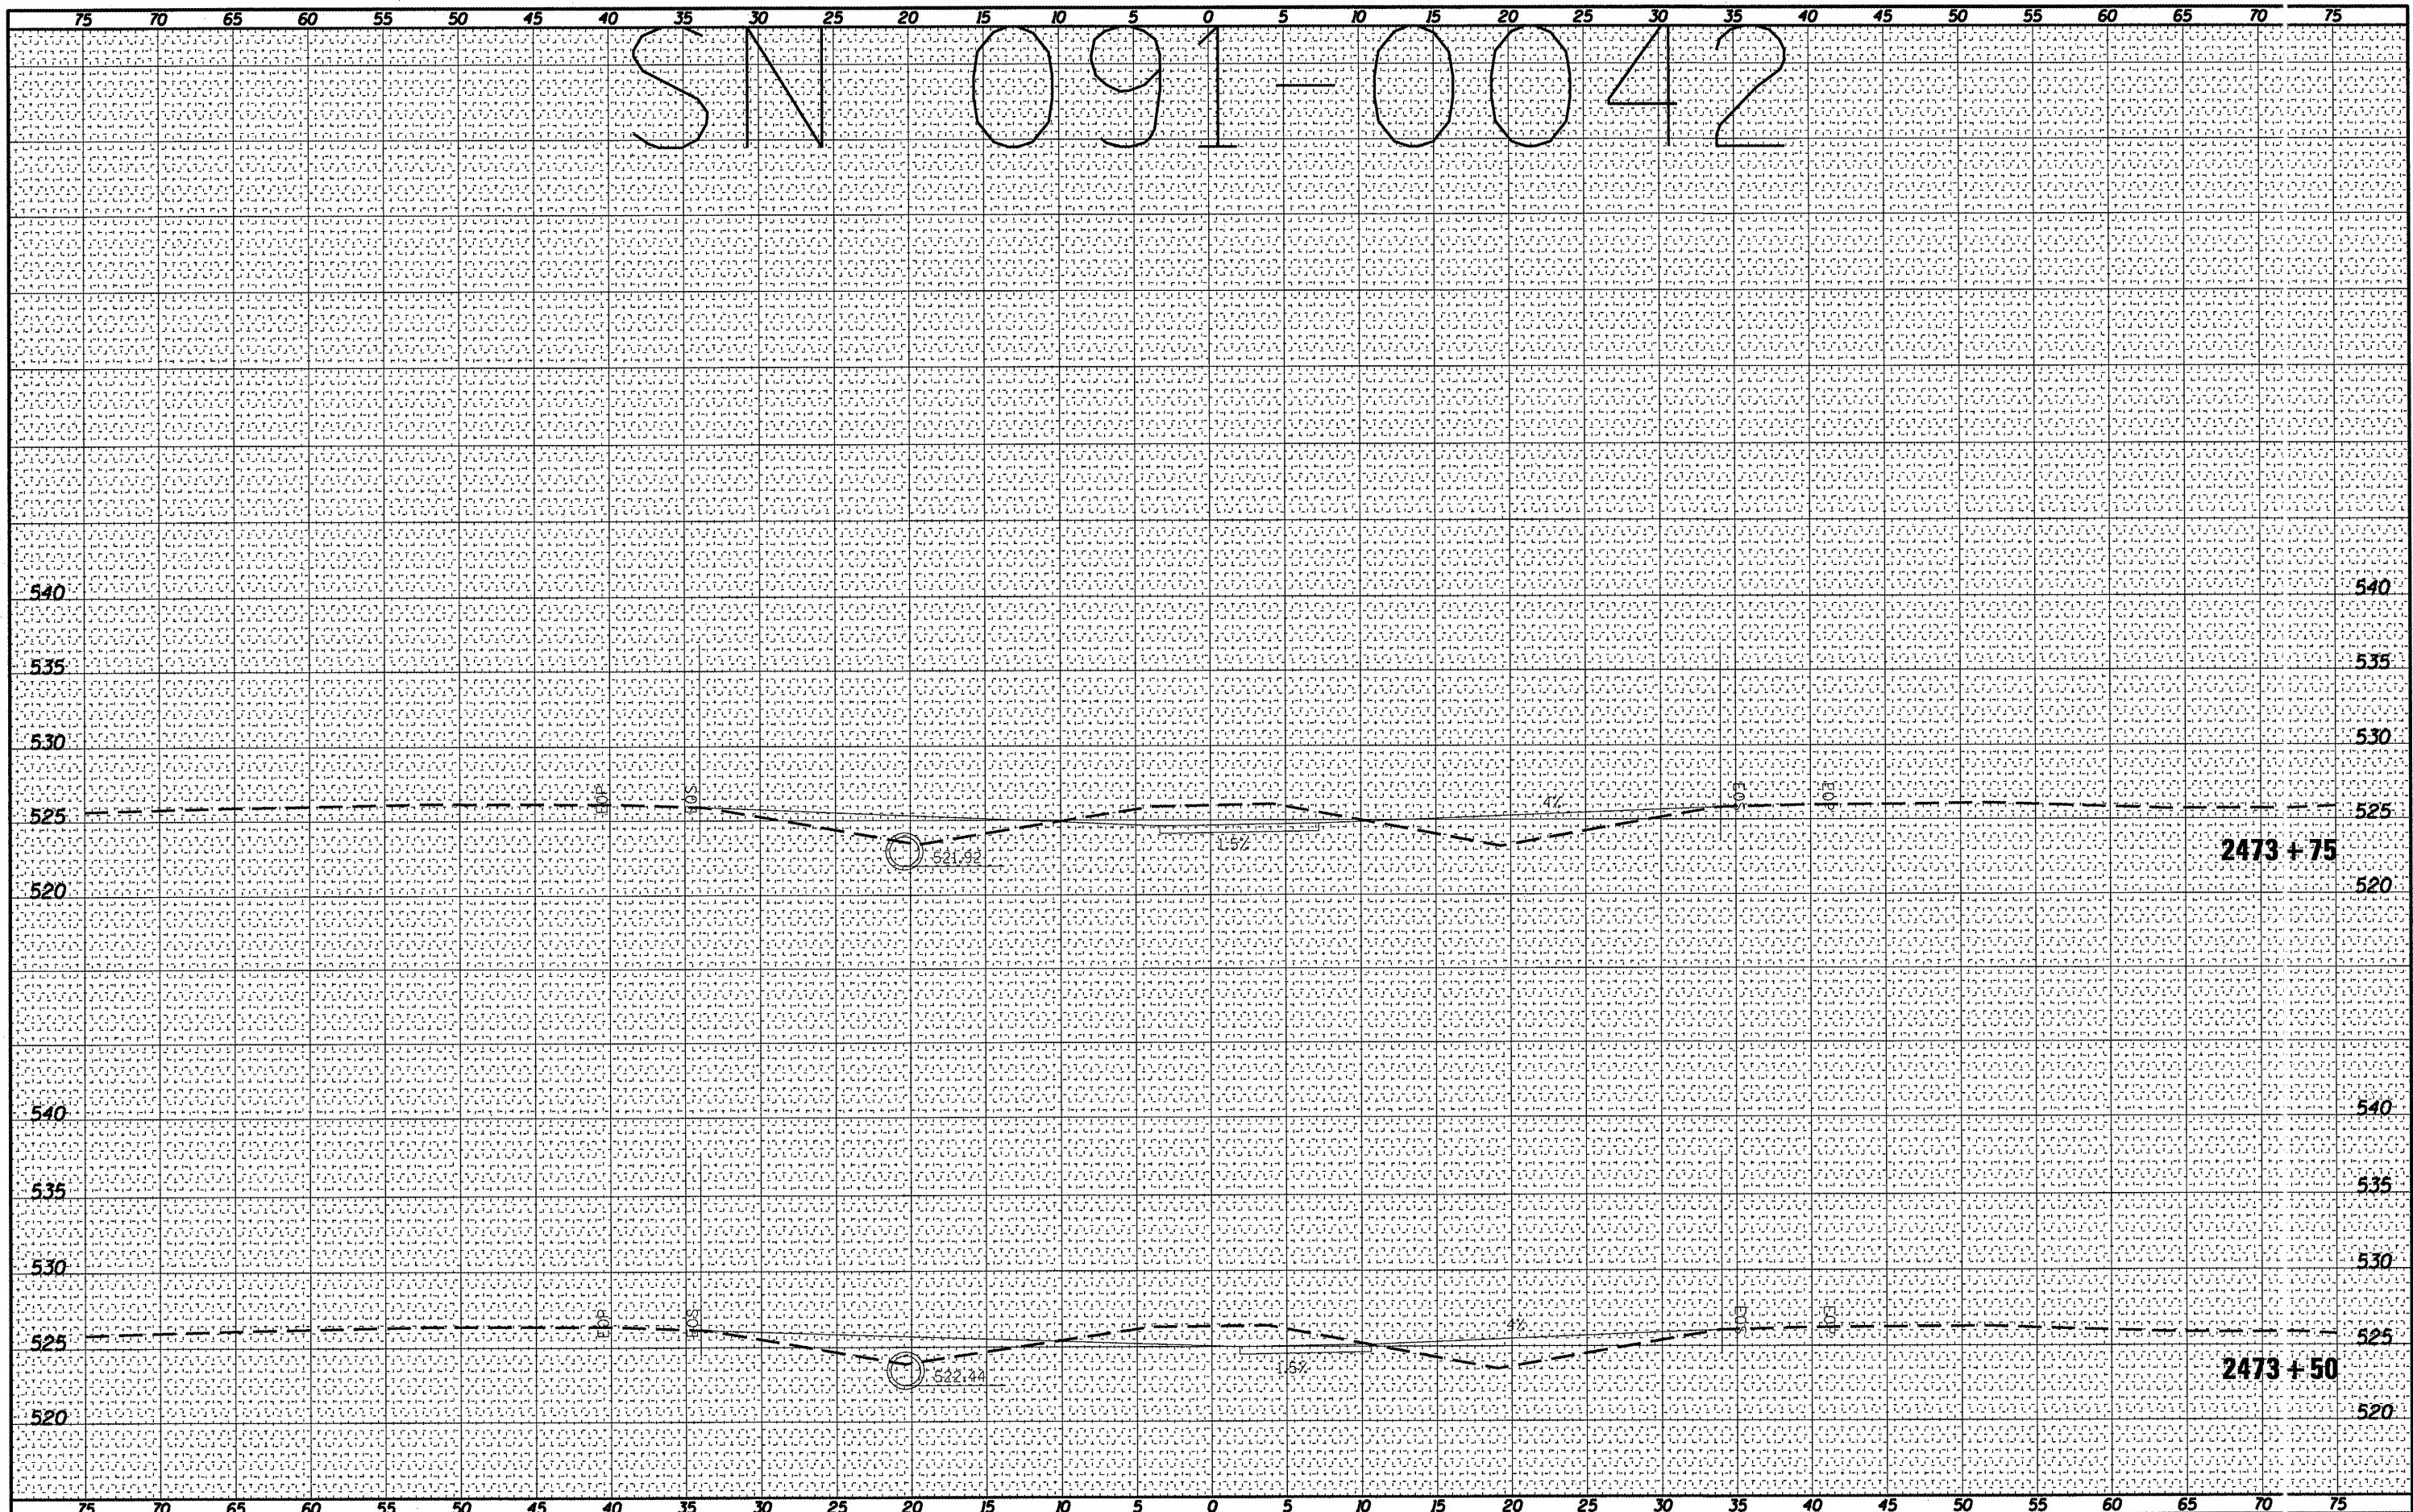

FILE NAME =	USER NAME = sheperdgd	DESIGNED -	REVISED -	STATE OF ILLINOIS DEPARTMENT OF TRANSPORTATION	091-0042 CROSS SECTION	F.A. RTE.	SECTION	COUNTY	TOTAL SHEETS	SHEET NO.
c:\p\work\p\idot\sheperdgd\0239668\78228.01-0042.dgn	DRAWN -	REVISED -	VAR			09 SAFETY 2011-1	VARI JUS	165	93	
PLOT SCALE = 10.3122' / IN.	CHECKED -	REVISED -	CONTRACT NO. 78228							
PLOT DATE = 3/8/2011	DATE -	REVISED -	ILLINOIS FED. AID PROJECT							
SCALE: _____ SHEET NO. ___ OF ___ SHEETS STA. 2473+50 TO STA. 2473+75										