


SNOG1-0042

DATE	
BY	
ORIGINAL SURVEY	
SURVEYED	
NOTED	
PLOTTED	
DATE	
NO.	
AREAS CHECKED	

DATE	
BY	
ORIGINAL SURVEY	
SURVEYED	
NOTED	
PLOTTED	
DATE	
NO.	
AREAS CHECKED	

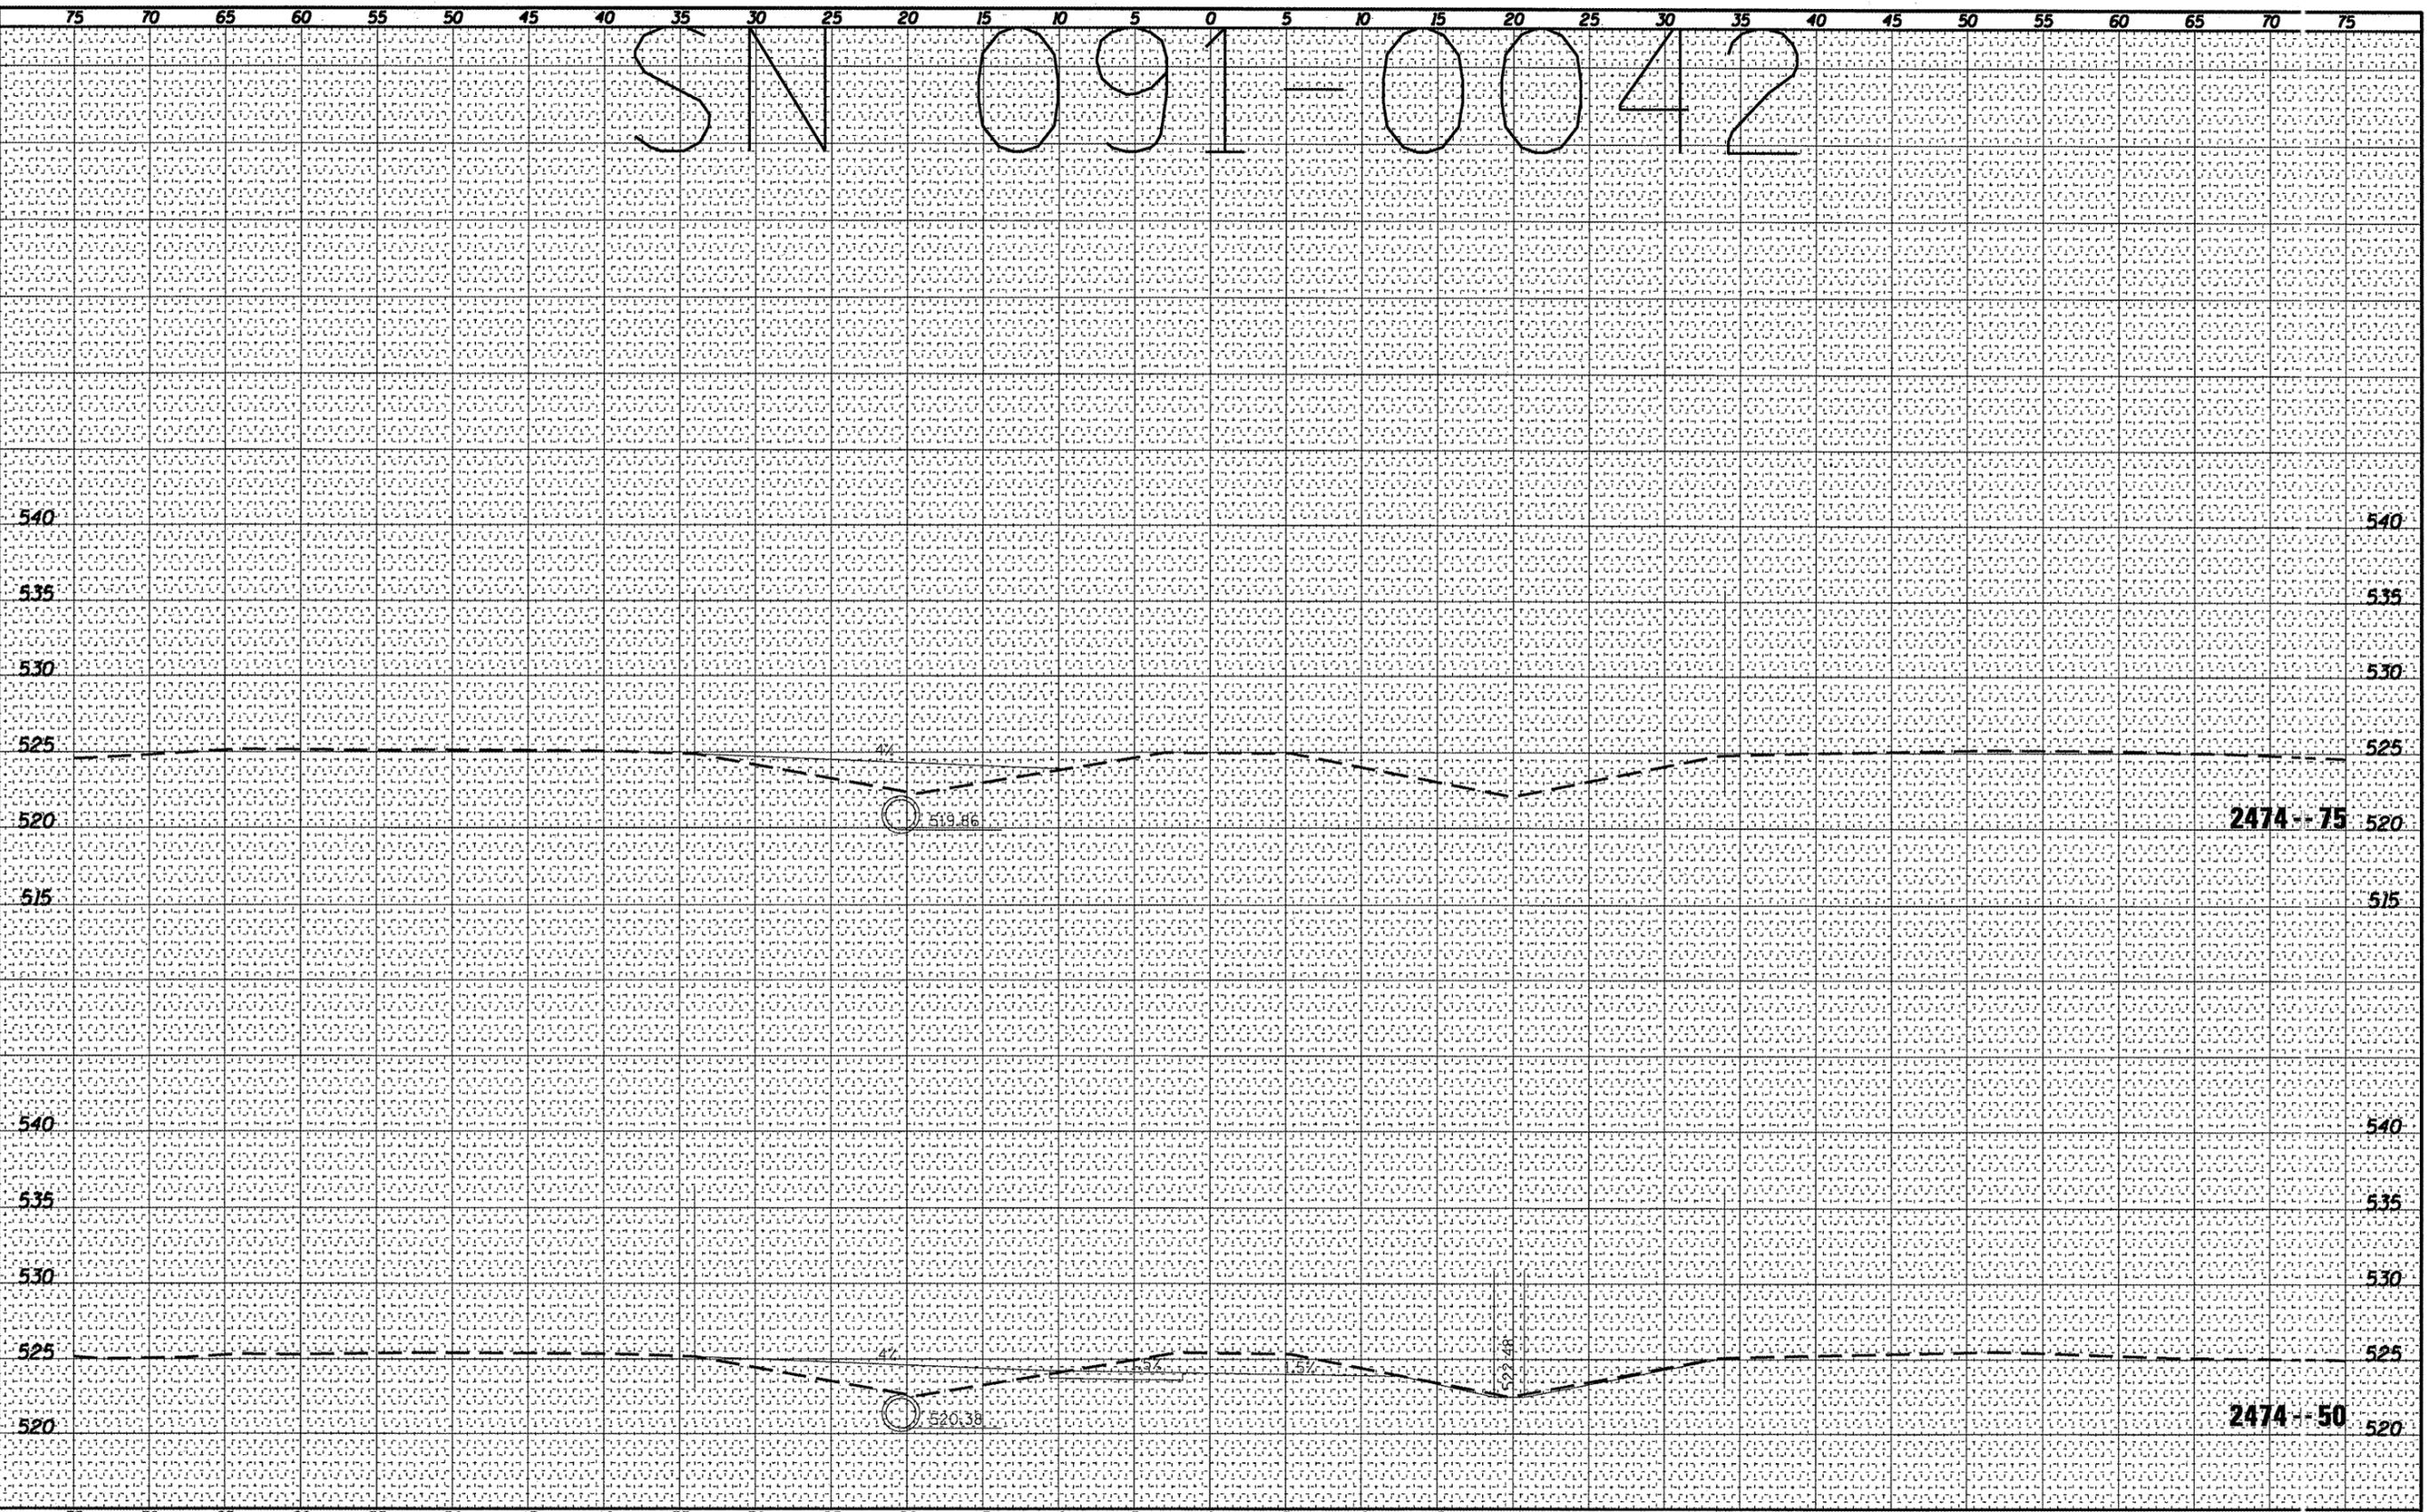

FILE NAME =	USER NAME = shepardgd	DESIGNED -	REVISED -	STATE OF ILLINOIS DEPARTMENT OF TRANSPORTATION				091-0042 CROSS SECTION				F.A. RTE.	SECTION	COUNT /	TOTAL SHEETS	SHEET NO.
at\pwork\pwork\shepardgd\0239668\78228_091-0042.dgn	0042.dgn	DRAWN -	REVISED -									VAR	09 SAFETY 2011-1	VARIOL S	165	95
PLOT SCALE = 1/8" = 1' / IN.		CHECKED -	REVISED -	SCALE: _____ SHEET NO. ___ OF ___ SHEETS STA. 2474+50 TO STA. 2474+73				CONTRACT NO. 78228								
PLOT DATE = 3/4/2011		DATE -	REVISED -					ILLINOIS FED. AID PROJECT								