


SNOI-0042

DATE	BY

DATE	BY

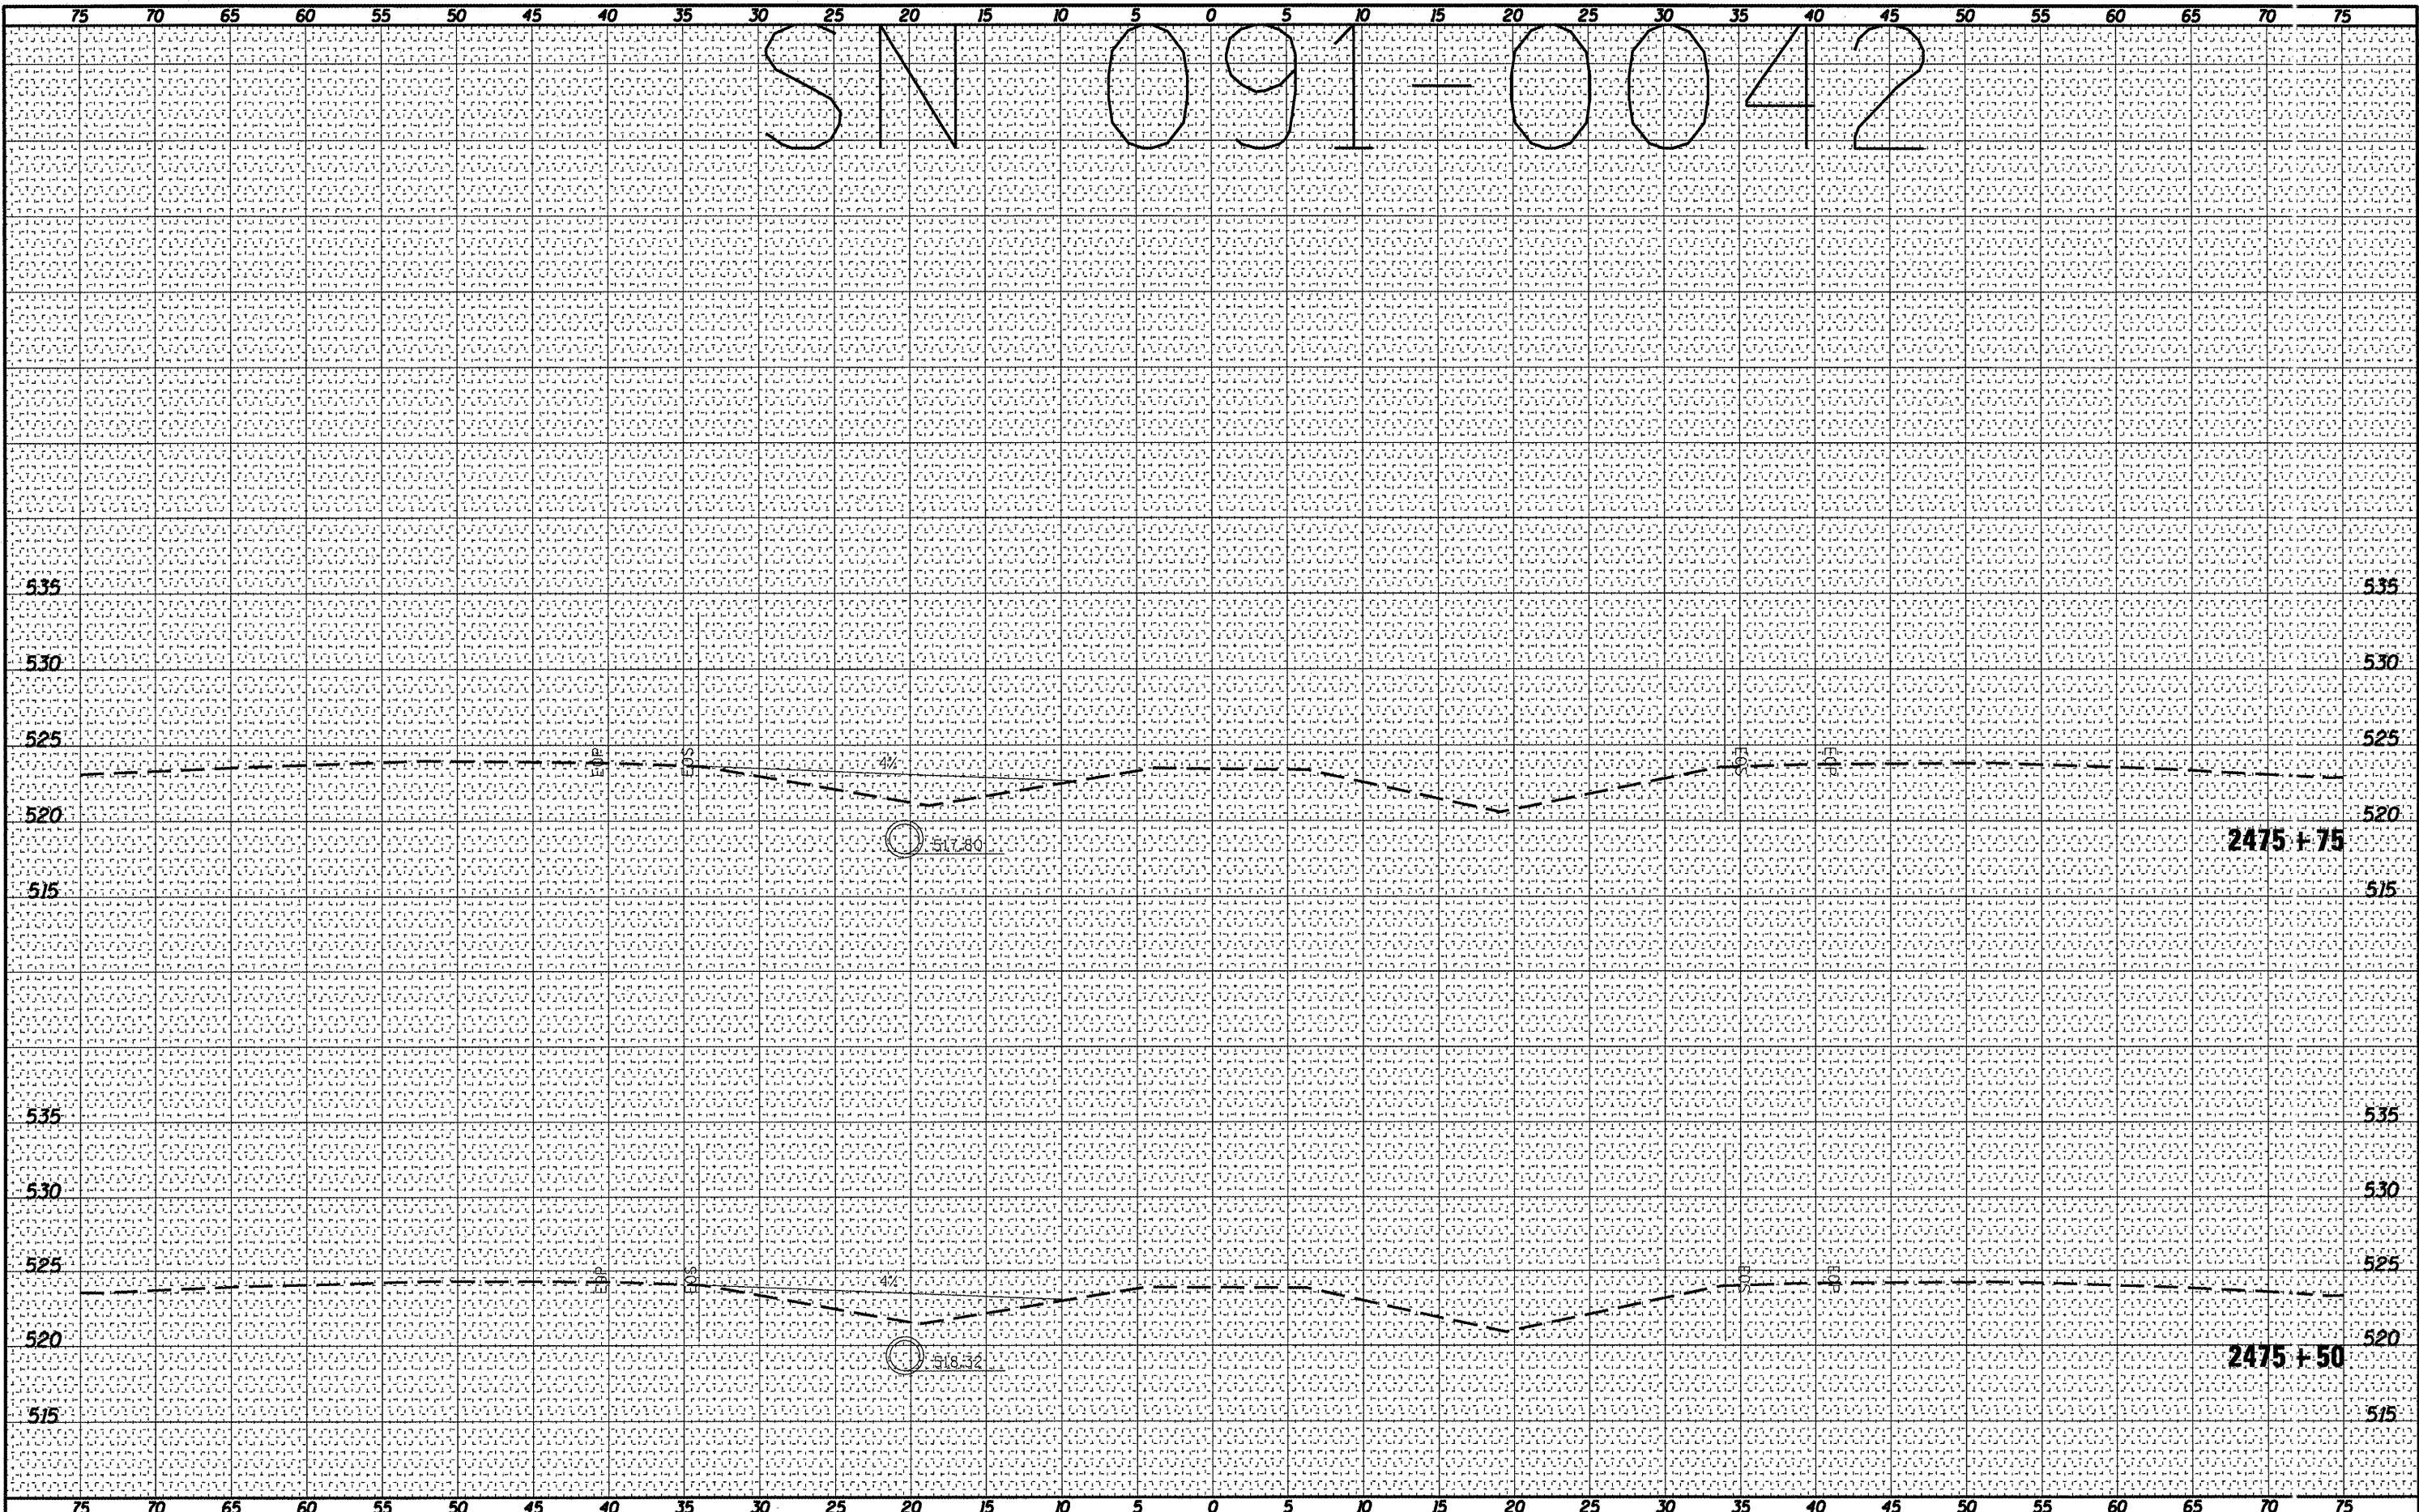

FILE NAME =	USER NAME = shepardgd	DESIGNED -	REVISD -	STATE OF ILLINOIS DEPARTMENT OF TRANSPORTATION	091-0042 CROSS SECTION			F.A. SHEET NO.
		DRAWN -	REVISD -		SECTION	COUNTY	TOTAL SHEETS	SHEET NO.
		CHECKED -	REVISD -		VAR	D9 SAFETY 2011-1	165	97
		DATE -	REVISD -		CONTRACT NO. 78228			ILLINOIS FED. AID PROJEC
PLOT SCALE = 18.3122" / IN. PLOT DATE = 3/8/2011				SCALE: _____	SHEET NO. _____ OF _____ SHEETS	STA. 2475+50 TO STA. 2475+75		