


SNOG1-0042

| | |
|-----------------|---------------|
| BY | DATE |
| ORIGINAL SURVEY | SURVEYED |
| NOTE BOOK | PLOTTED |
| NO. | DATE |
| | AREAS CHECKED |

| | |
|-----------------|---------------|
| BY | DATE |
| ORIGINAL SURVEY | SURVEYED |
| NOTE BOOK | PLOTTED |
| NO. | DATE |
| | AREAS CHECKED |

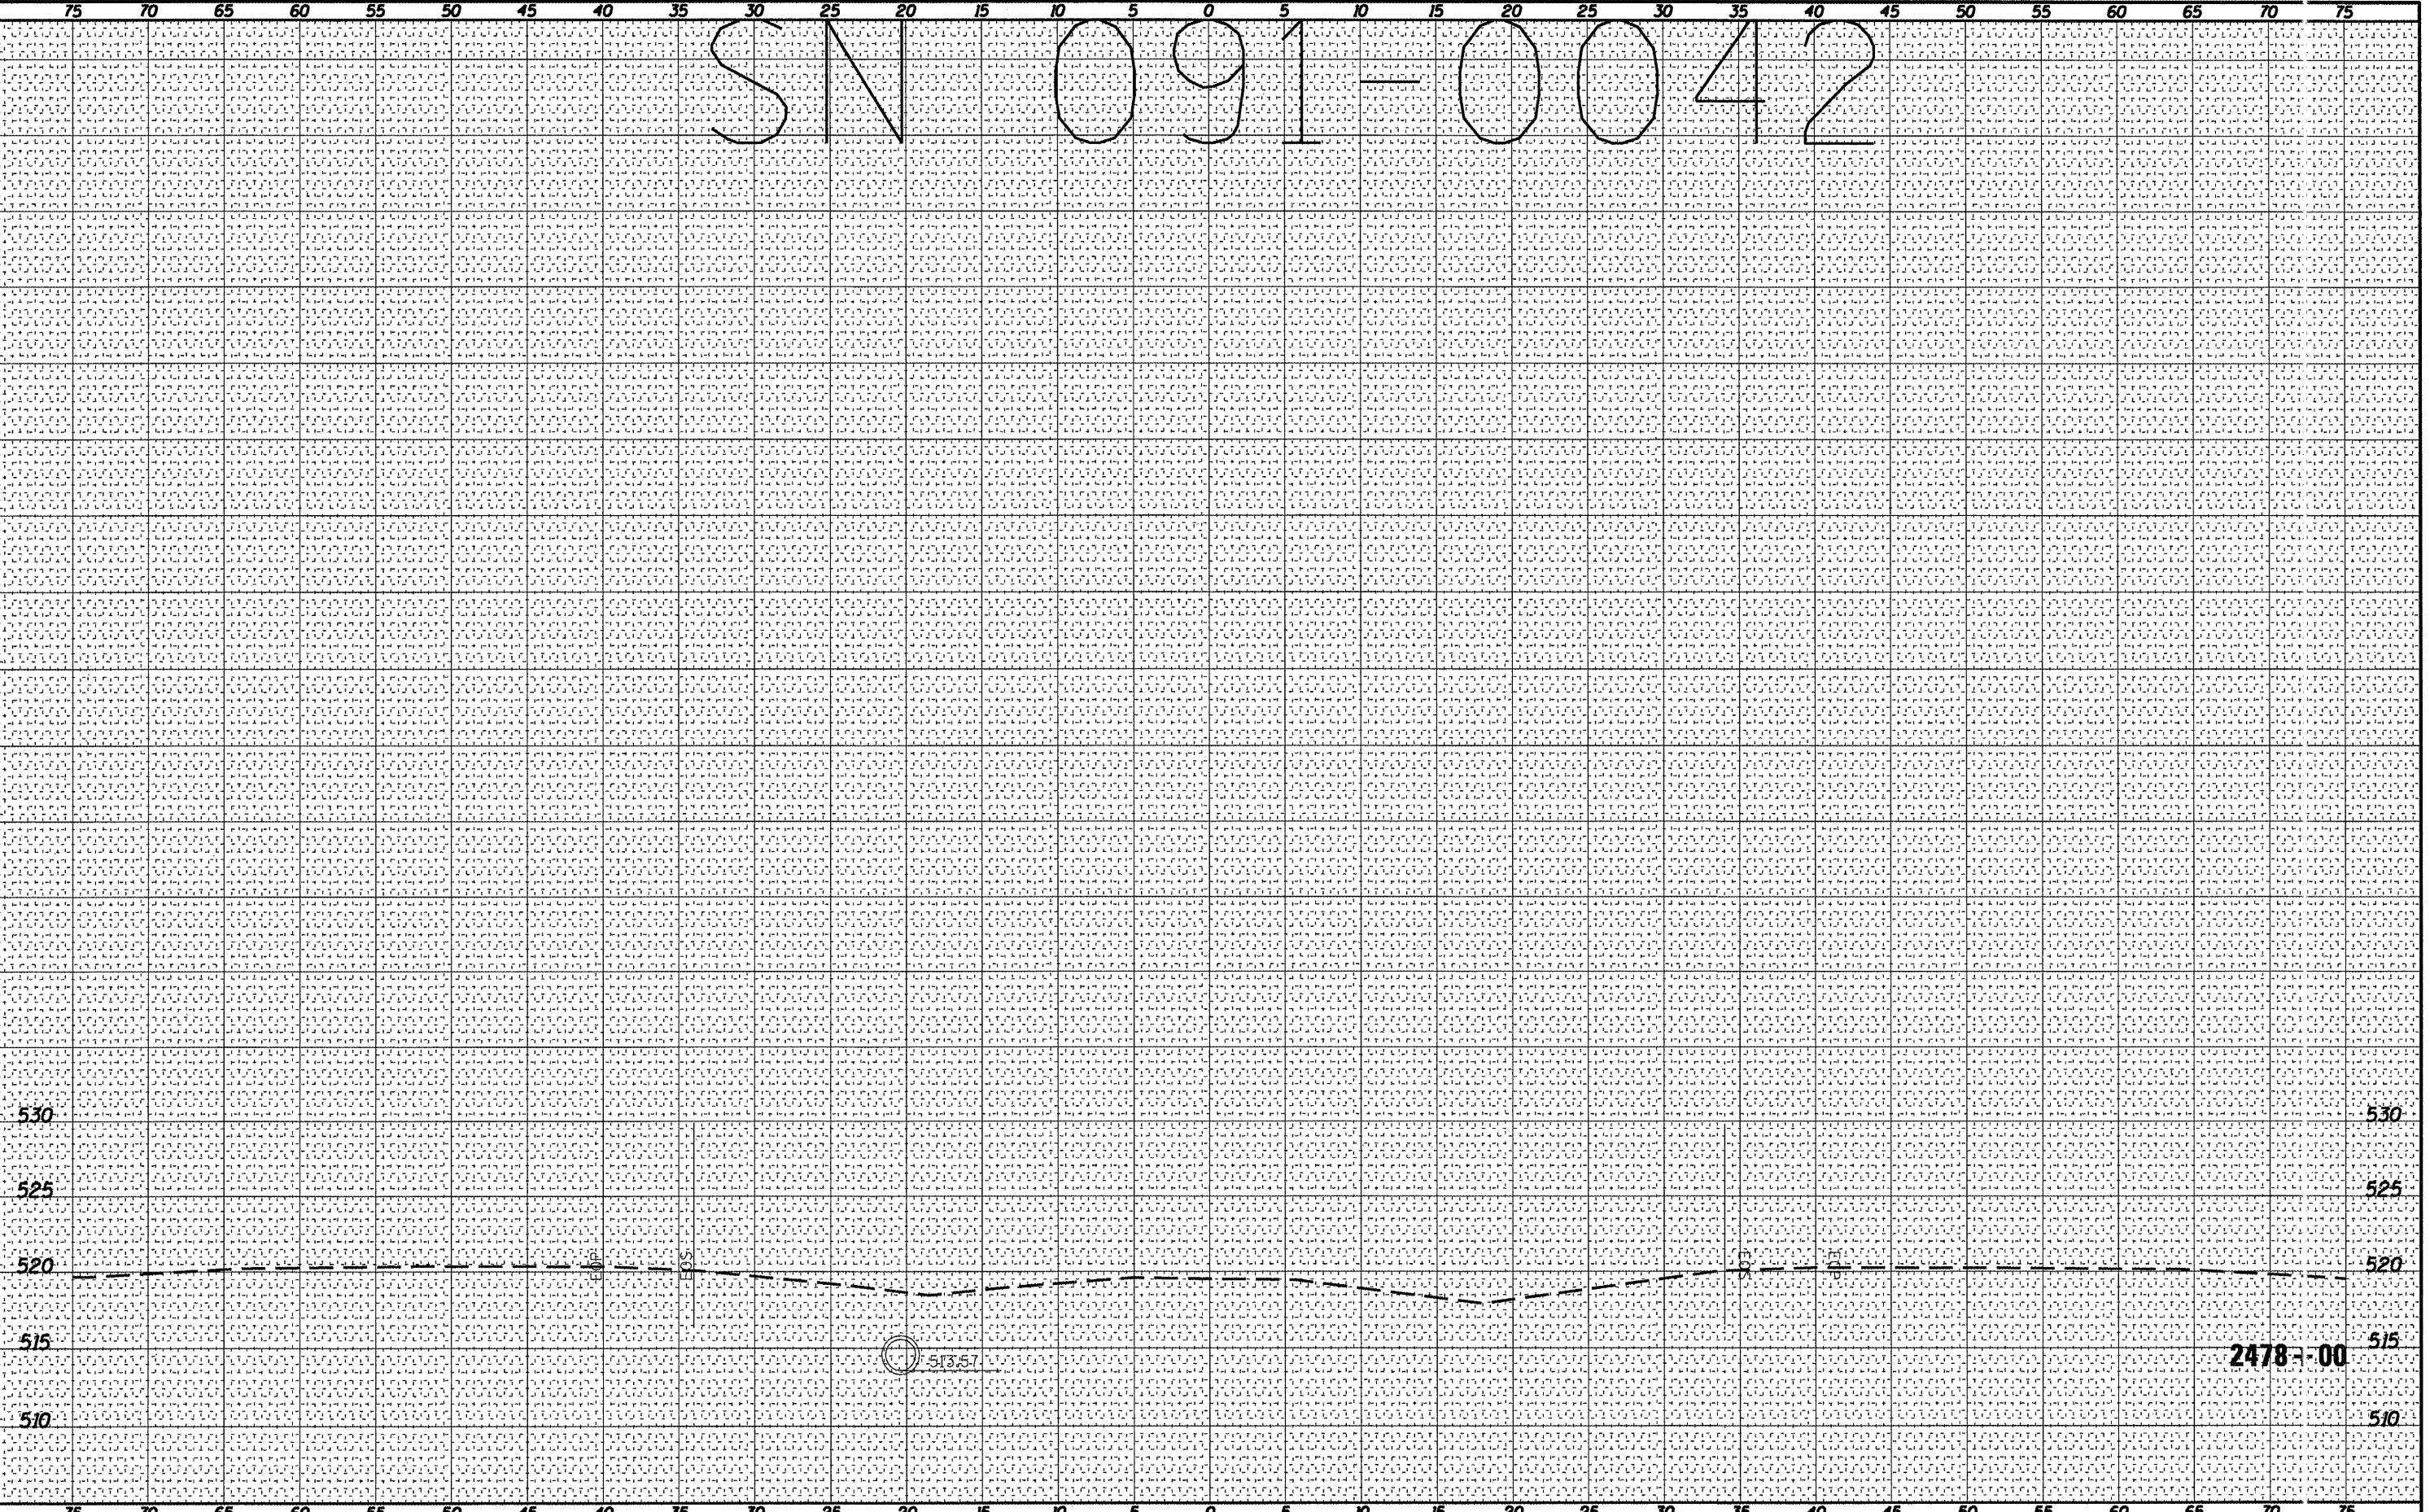

| | | | | | | | | | | |
|-----------------------------------------------|-----------------------|----------------|---------------|-------------------------------------|-----------------------------------------------------------------------|-----------|------------------|---------------------------|--------------|-----------|
| FILE NAME = | USER NAME = shepardgd | DESIGNED - --- | REVISED - --- | STATE OF ILLINOIS | 091-0042 CROSS SECTION | F.A. RATE | SECTION | COUNT / | TOTAL SHEETS | SHEET NO. |
| c:\pw_work\pwidoc\shepardgd\0239668\78228.dgn | | DRAWN - --- | REVISED - --- | DEPARTMENT OF TRANSPORTATION | SCALE: _____ SHEET NO. ___ OF ___ SHEETS STA. 2478+00 TO STA. 2478+00 | VAR | D9 SAFETY 2011-1 | 165 | 102 | |
| | | CHECKED - --- | REVISED - --- | | | | | CONTRACT NO. 78228 | | |
| | | DATE - --- | REVISED - --- | | | | | ILLINOIS FED. AID PROJECT | | |