


FINAL SURVEY	SURVEYED	BY	DATE
NOTE BOOK	PLOTTED		
	TEMPLATE		
	AREAS CHECKED		
NO.			

ORIGINAL SURVEY	SURVEYED	BY	DATE
NOTE BOOK	PLOTTED		
	TEMPLATE		
	AREAS CHECKED		
NO.			

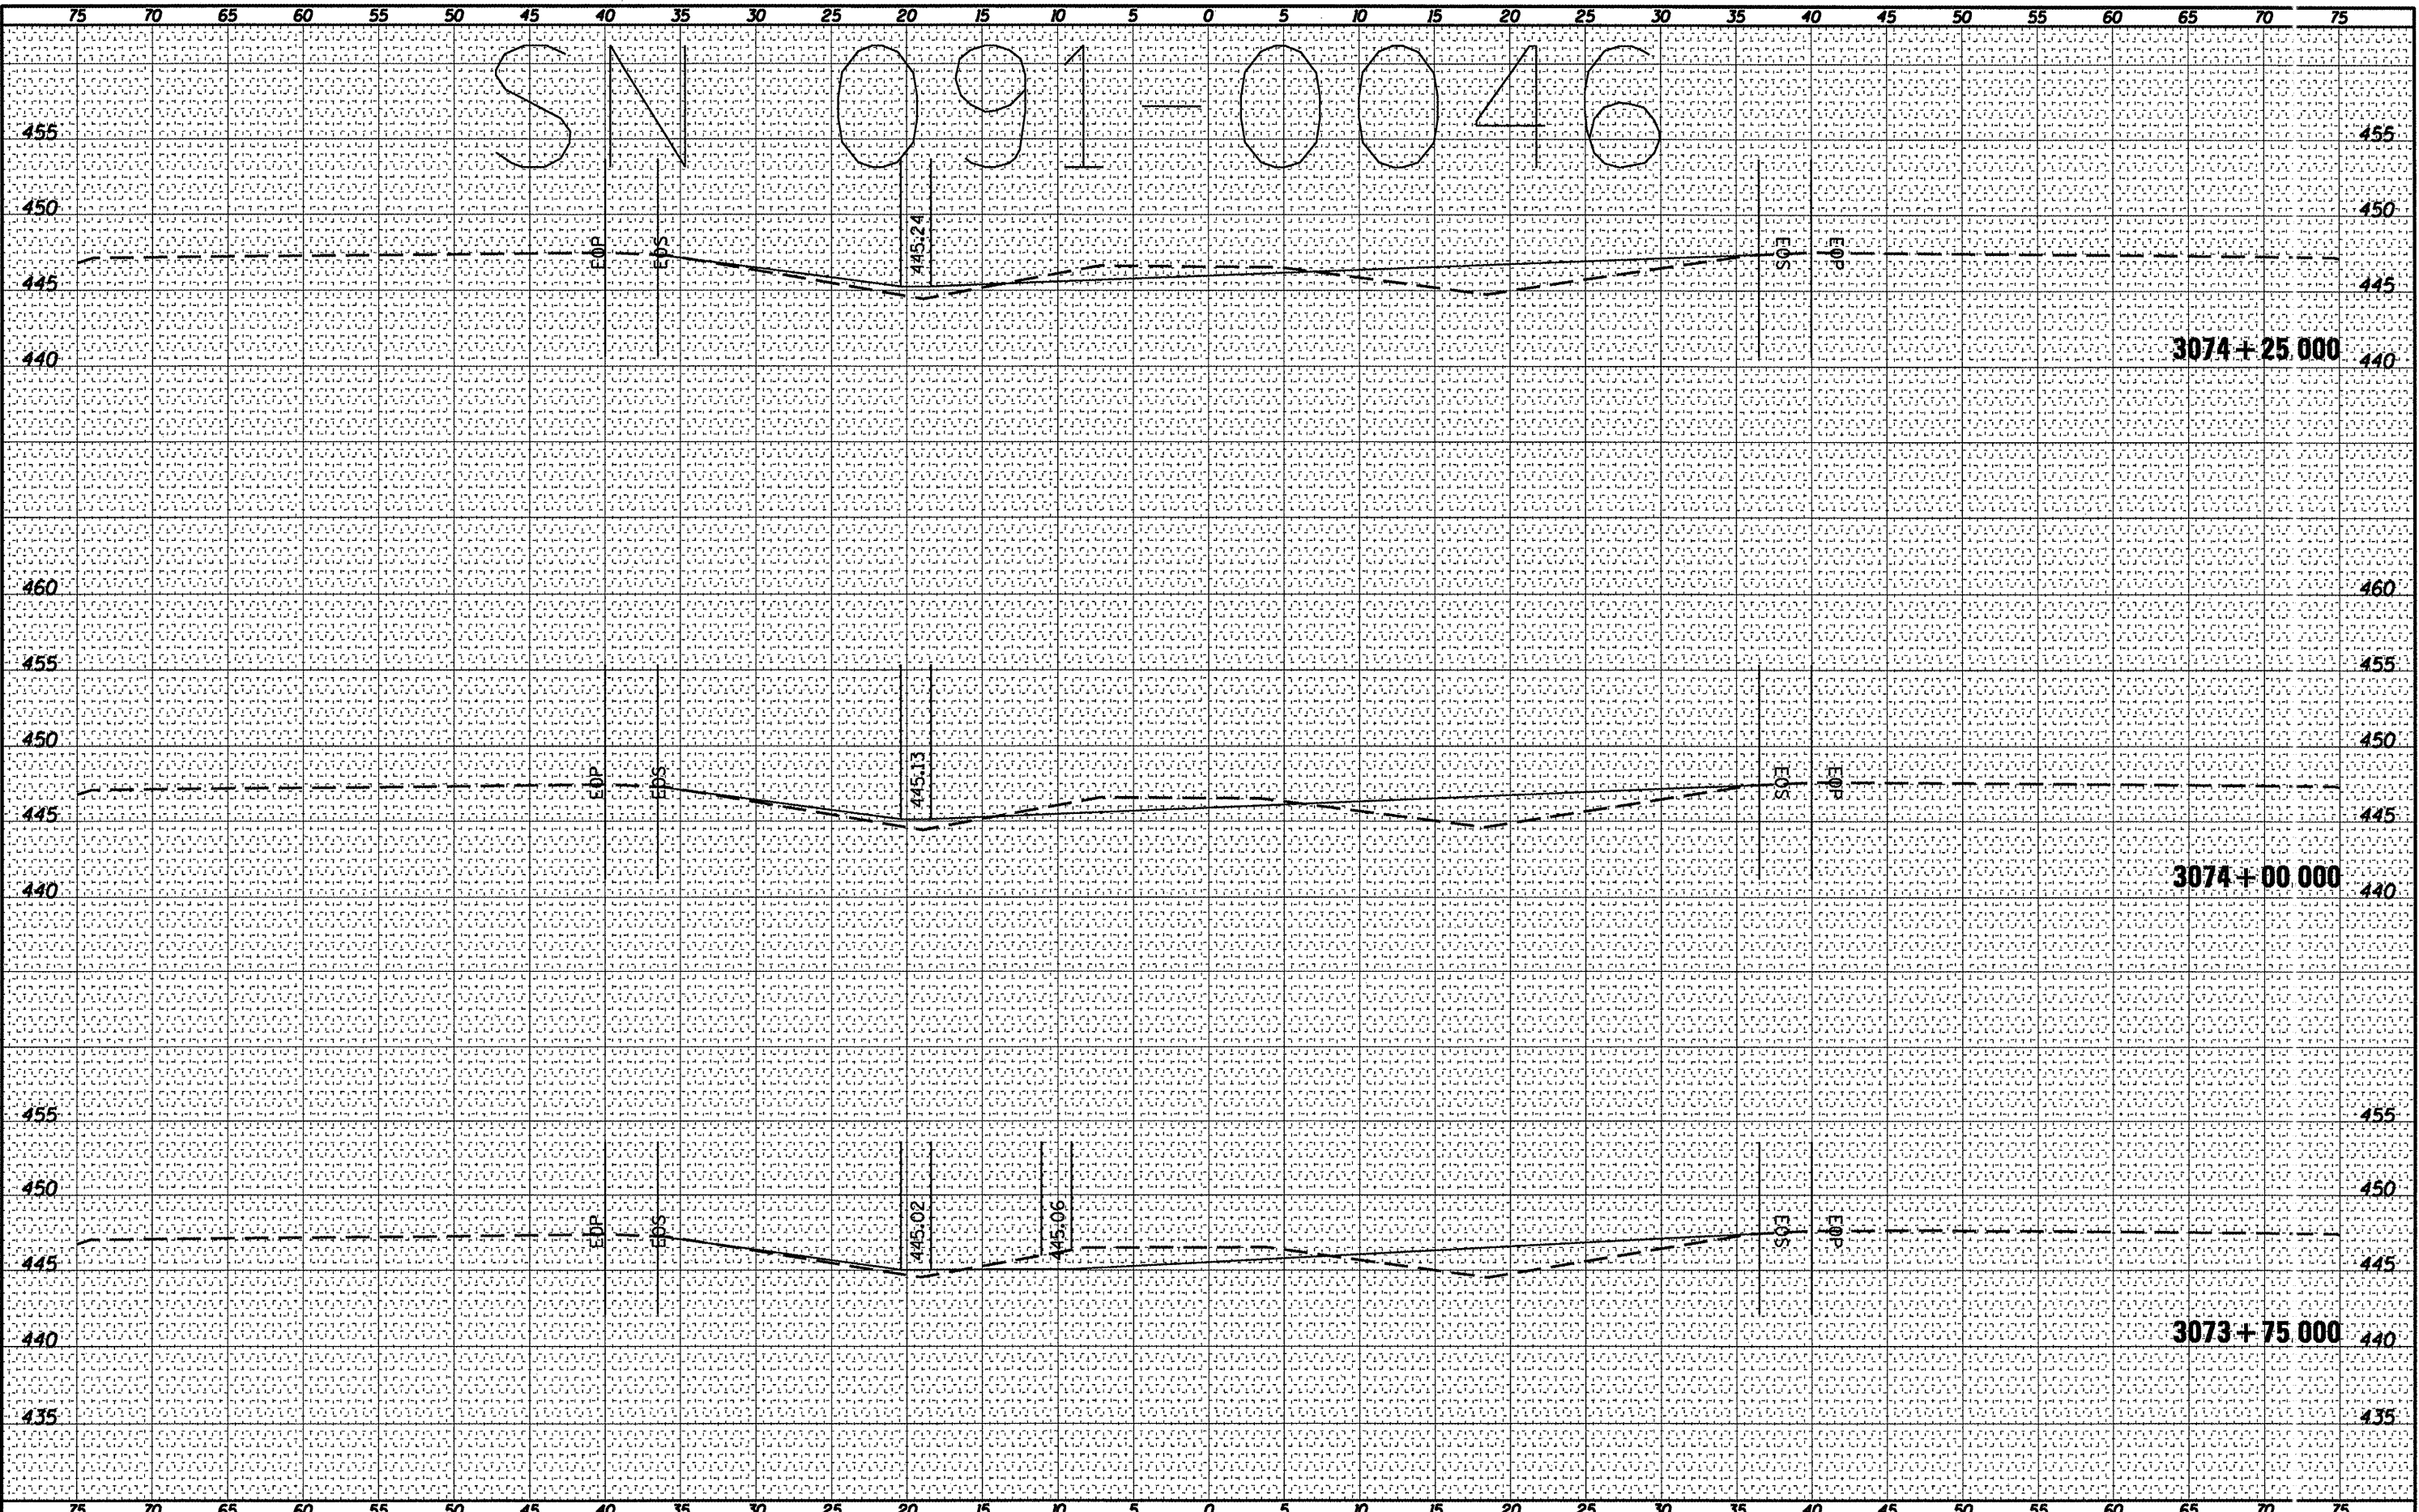

FILE NAME =	USER NAME = shepardgd	DESIGNED -	REVISED -	<b>STATE OF ILLINOIS</b> <b>DEPARTMENT OF TRANSPORTATION</b>	<b>091-0046 CROSS SECTION</b>			P.A. RTE.	SECTION	COUN Y	TOTAL SHEET NO.
ca:\pwork\pwork\shepardgd\02239668\78228.091-0046.dgn		DRAWN -	REVISED -		SCALE: _____	SHEET NO. ___ OF ___ SHEETS	STA. 3073+75.000 TO STA. 3074+25.000	VAR	D9 SAFETY 2011-1	VARIO IS	165 106
		CHECKED -	REVISED -								CONTACT NO. 78228
		DATE -	REVISED -								ILLINOIS FED. AID PROJECT