


FINAL	SURVEYED	DATE
SHEET	PLOTTED	
NOTE BOOK	TEMPLATE	
NO.	AREAS CHECKED	

ORIGINAL	SURVEYED	DATE
SHEET	PLOTTED	
NOTE BOOK	TEMPLATE	
NO.	AREAS CHECKED	

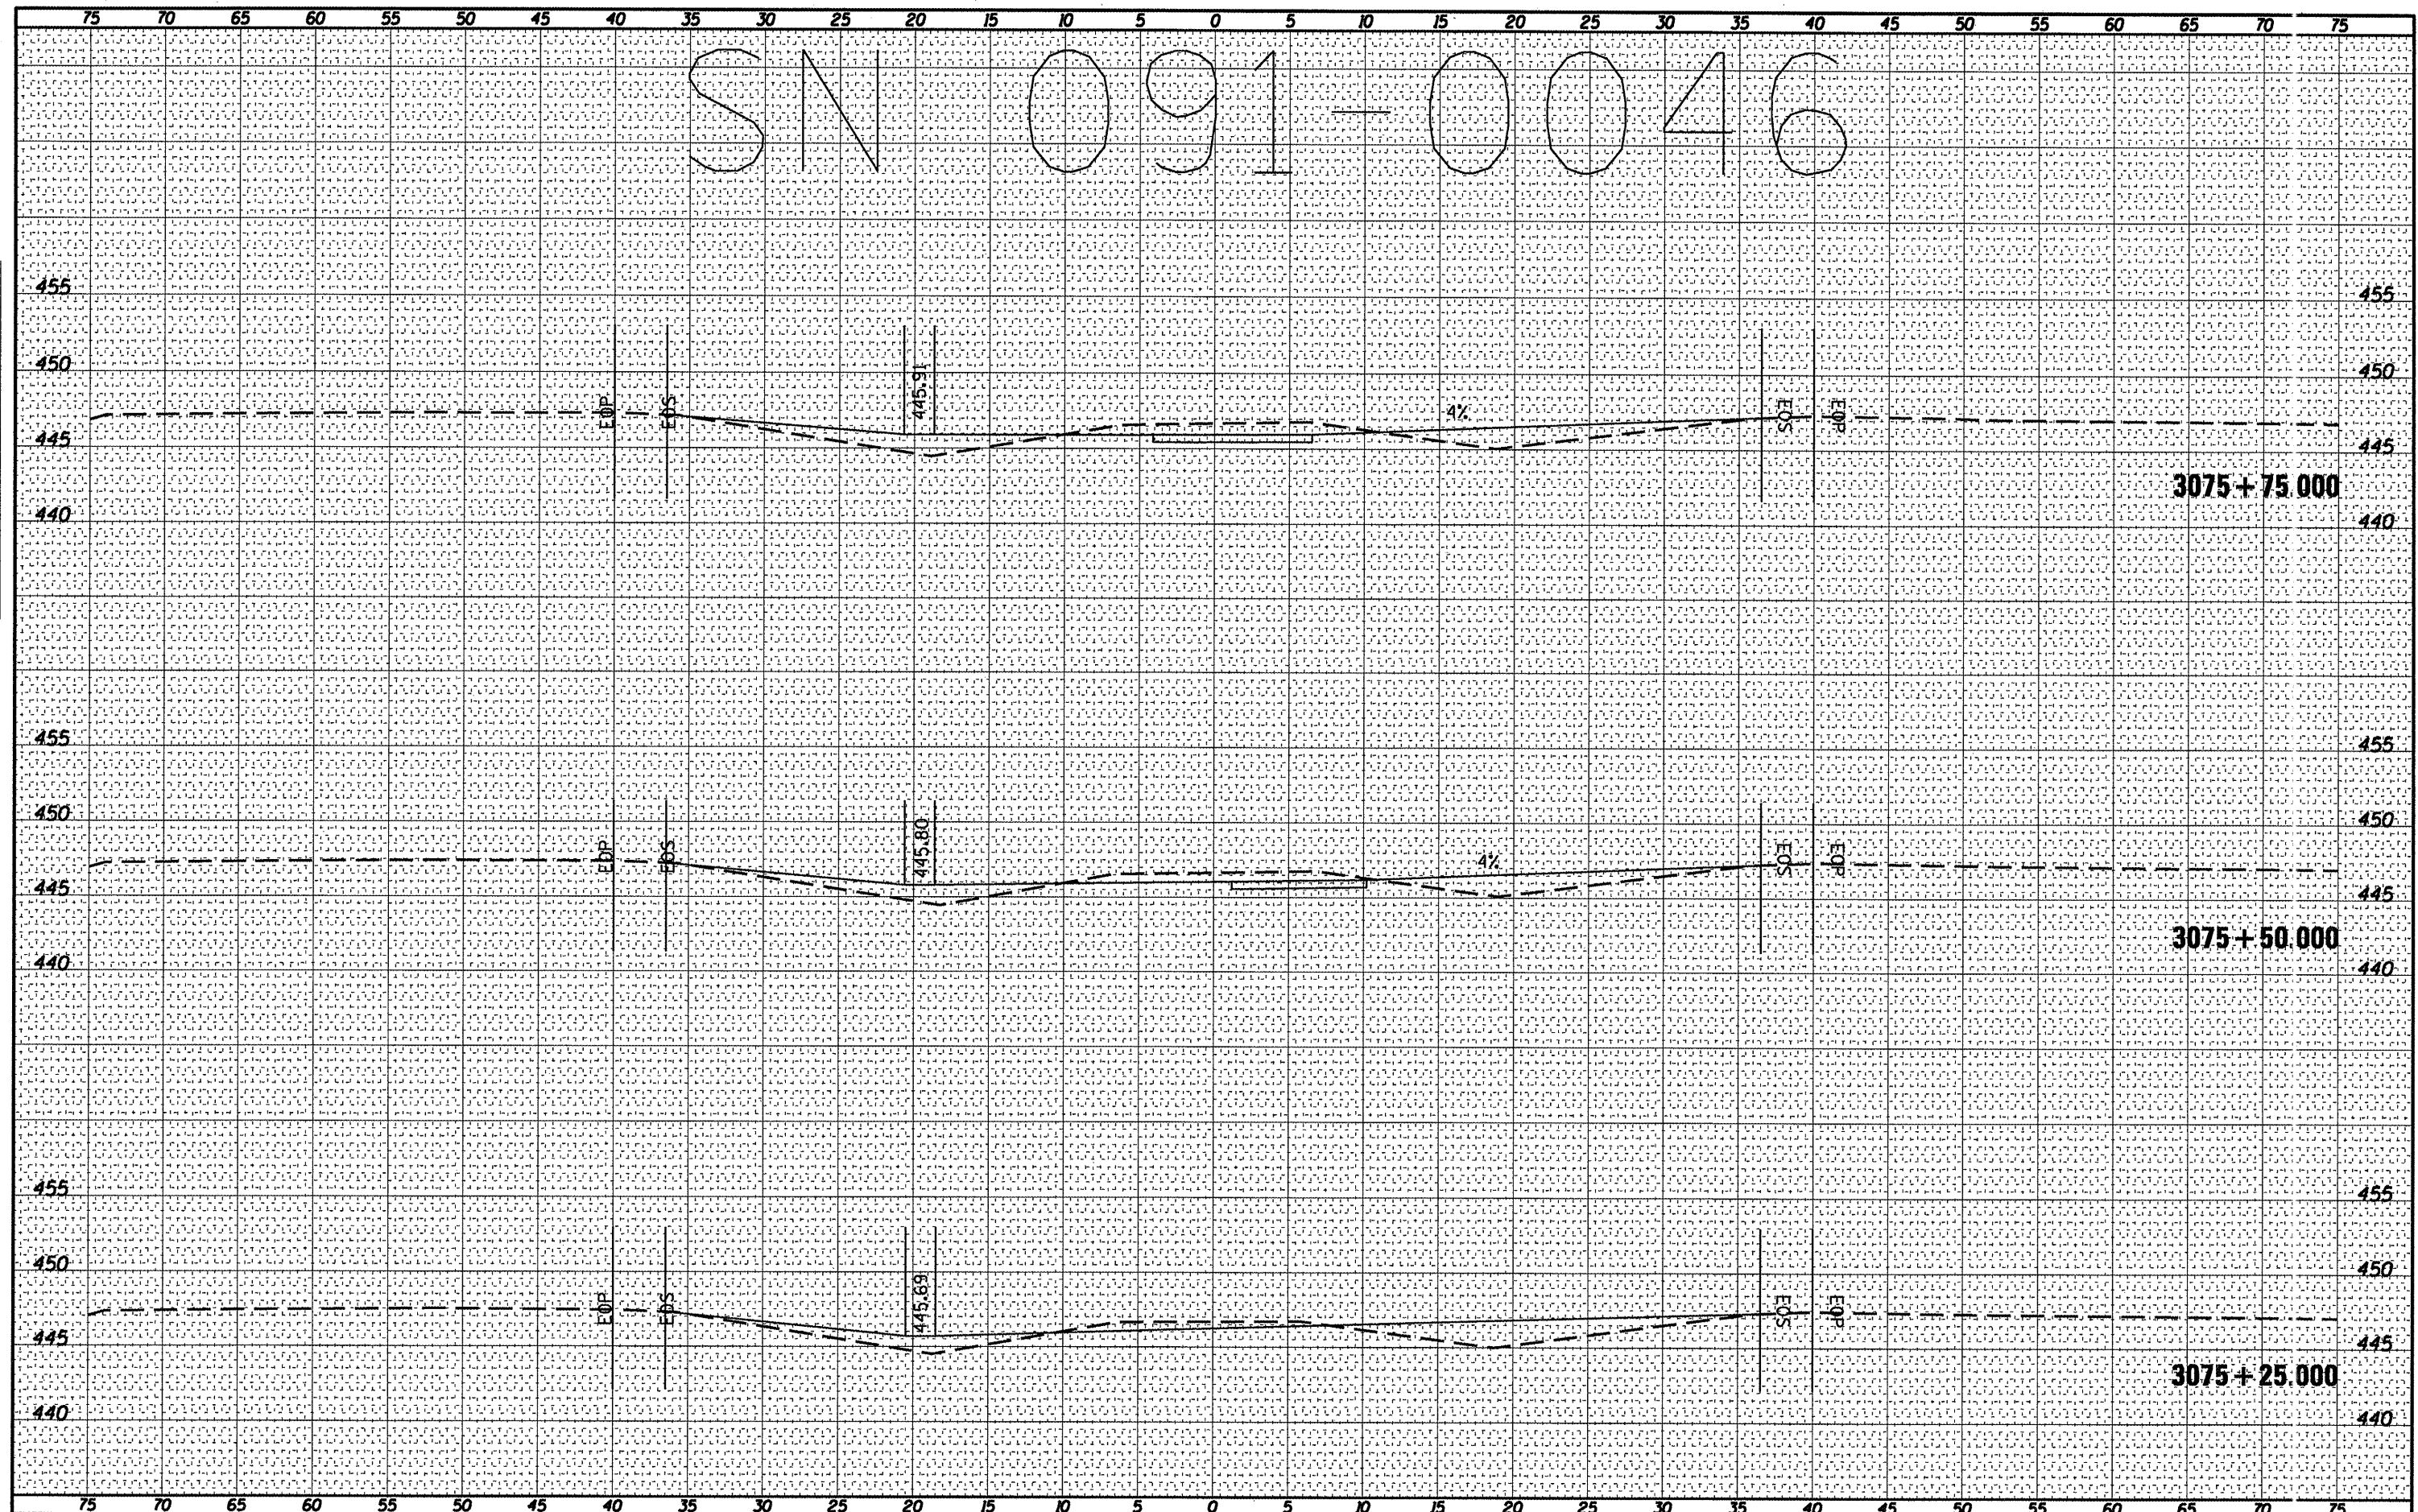

FILE NAME = c:\pwwork\pwwork\shepardgd\0239668\78228.dgn
 USER NAME = shepardgd
 PLOT SCALE = 18.3122' / IN.
 PLOT DATE = 3/8/2011

DESIGNED	---	REVISED	---
DRAWN	---	REVISED	---
CHECKED	---	REVISED	---
DATE	---	REVISED	---

**STATE OF ILLINOIS
 DEPARTMENT OF TRANSPORTATION**

091-0046 CROSS SECTION
 SCALE: _____ SHEET NO. ___ OF ___ SHEETS STA. 3075+25.000 TO STA. 3075+75.000

F.A. RTE.	SECTION	COUNTY	TOTAL SHEETS
VAR	D9 SAFETY 2011-1	VARIOLS	165 108
			CONTRACT NO. 78228
ILLINOIS FED. AID PROJECT			