


BY	DATE
FINAL SURVEY	SURVEYED
NOTE BOOK	PLOTTED
	TEMPLATE
	AREAS CHECKED
	NO.

BY	DATE
ORIGINAL SURVEY	SURVEYED
NOTE BOOK	PLOTTED
	TEMPLATE
	AREAS CHECKED
	NO.

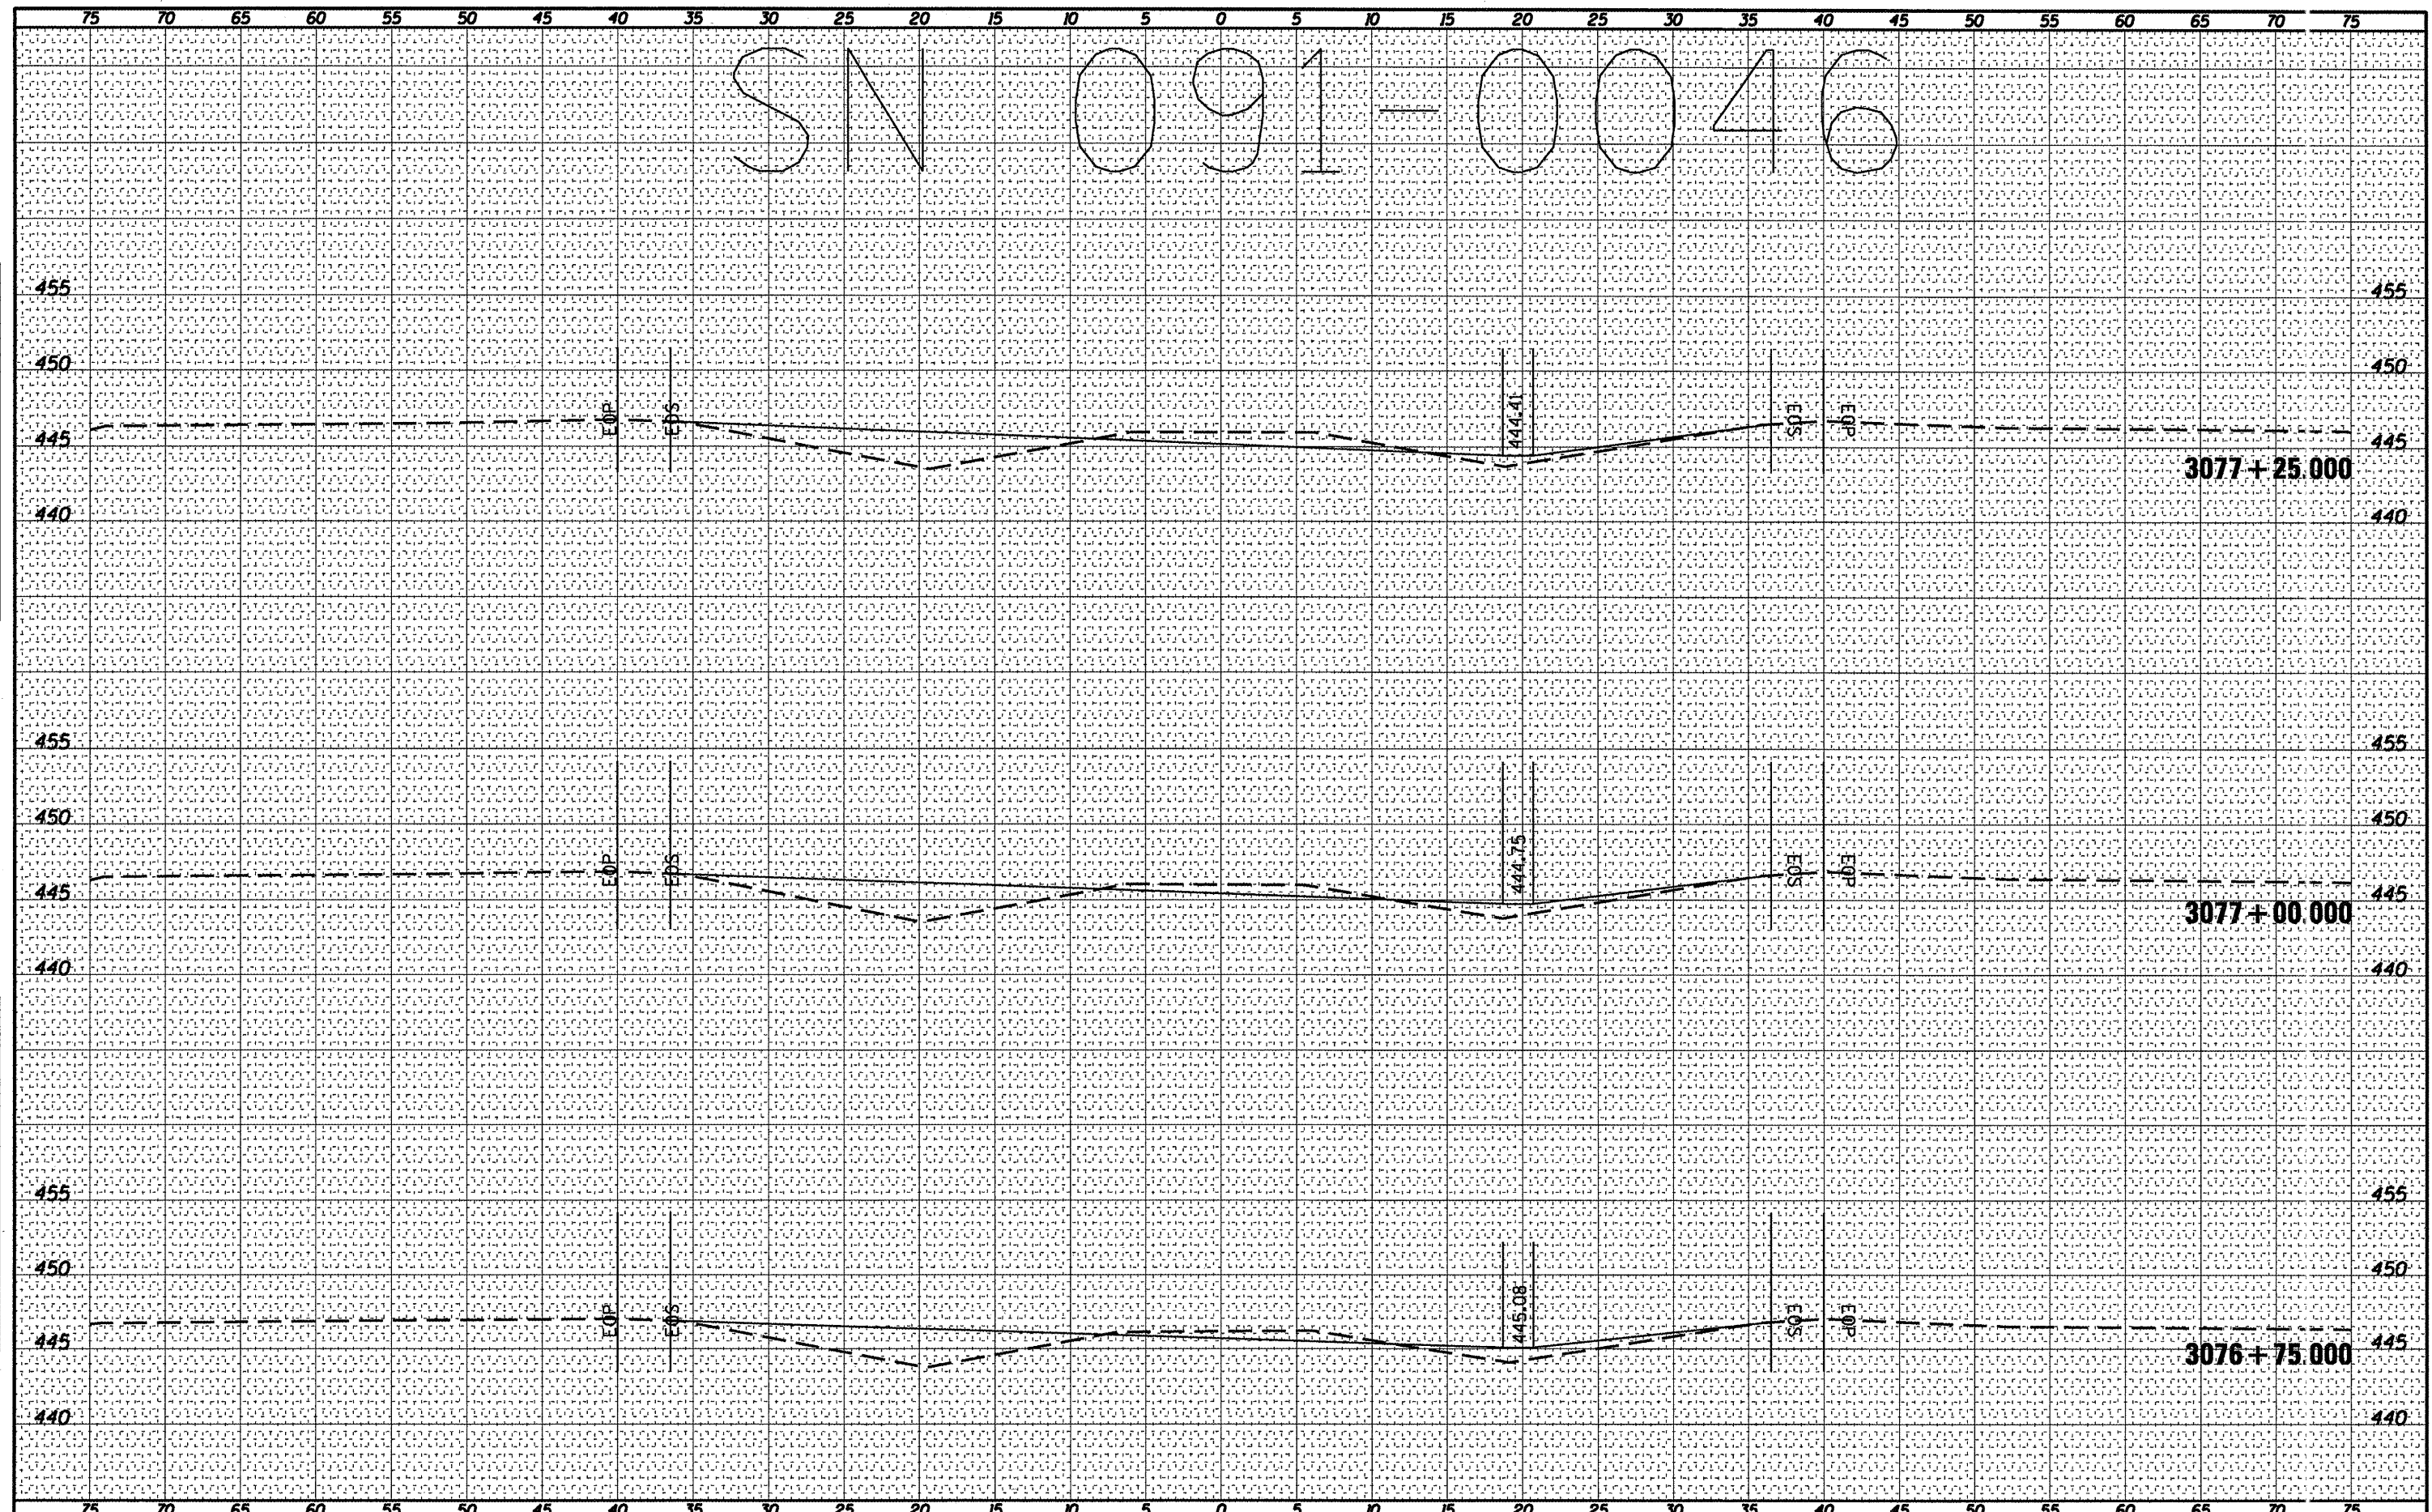

FILE NAME =	USER NAME = shepardgd	DESIGNED -	REVISD -	STATE OF ILLINOIS DEPARTMENT OF TRANSPORTATION	091-0046 CROSS SECTION	P.L.A. RTE:	SECTION	COUNTY	TOTAL SHEET NO.	
		DRAWN -	REVISD -			VAR	D9 SAFETY 2011-1	VARIOUS	165	110
		CHECKED -	REVISD -			CONTRACT NO. 78228				
		DATE -	REVISD -			ILLINOIS FED. AID PROJECT				
PLOT SCALE = 1/8" = 1' / IN. PLOT DATE = 3/8/2011				SCALE:	SHEET NO. OF SHEETS	STA. 3076+75.000 TO STA. 3077+25.000				