


DATE	
BY	
FINAL SURVEY	
PLOTTED	
NOTE BOOK	
AREAS CHECKED	

DATE	
BY	
ORIGINAL SURVEY	
PLOTTED	
NOTE BOOK	
AREAS CHECKED	

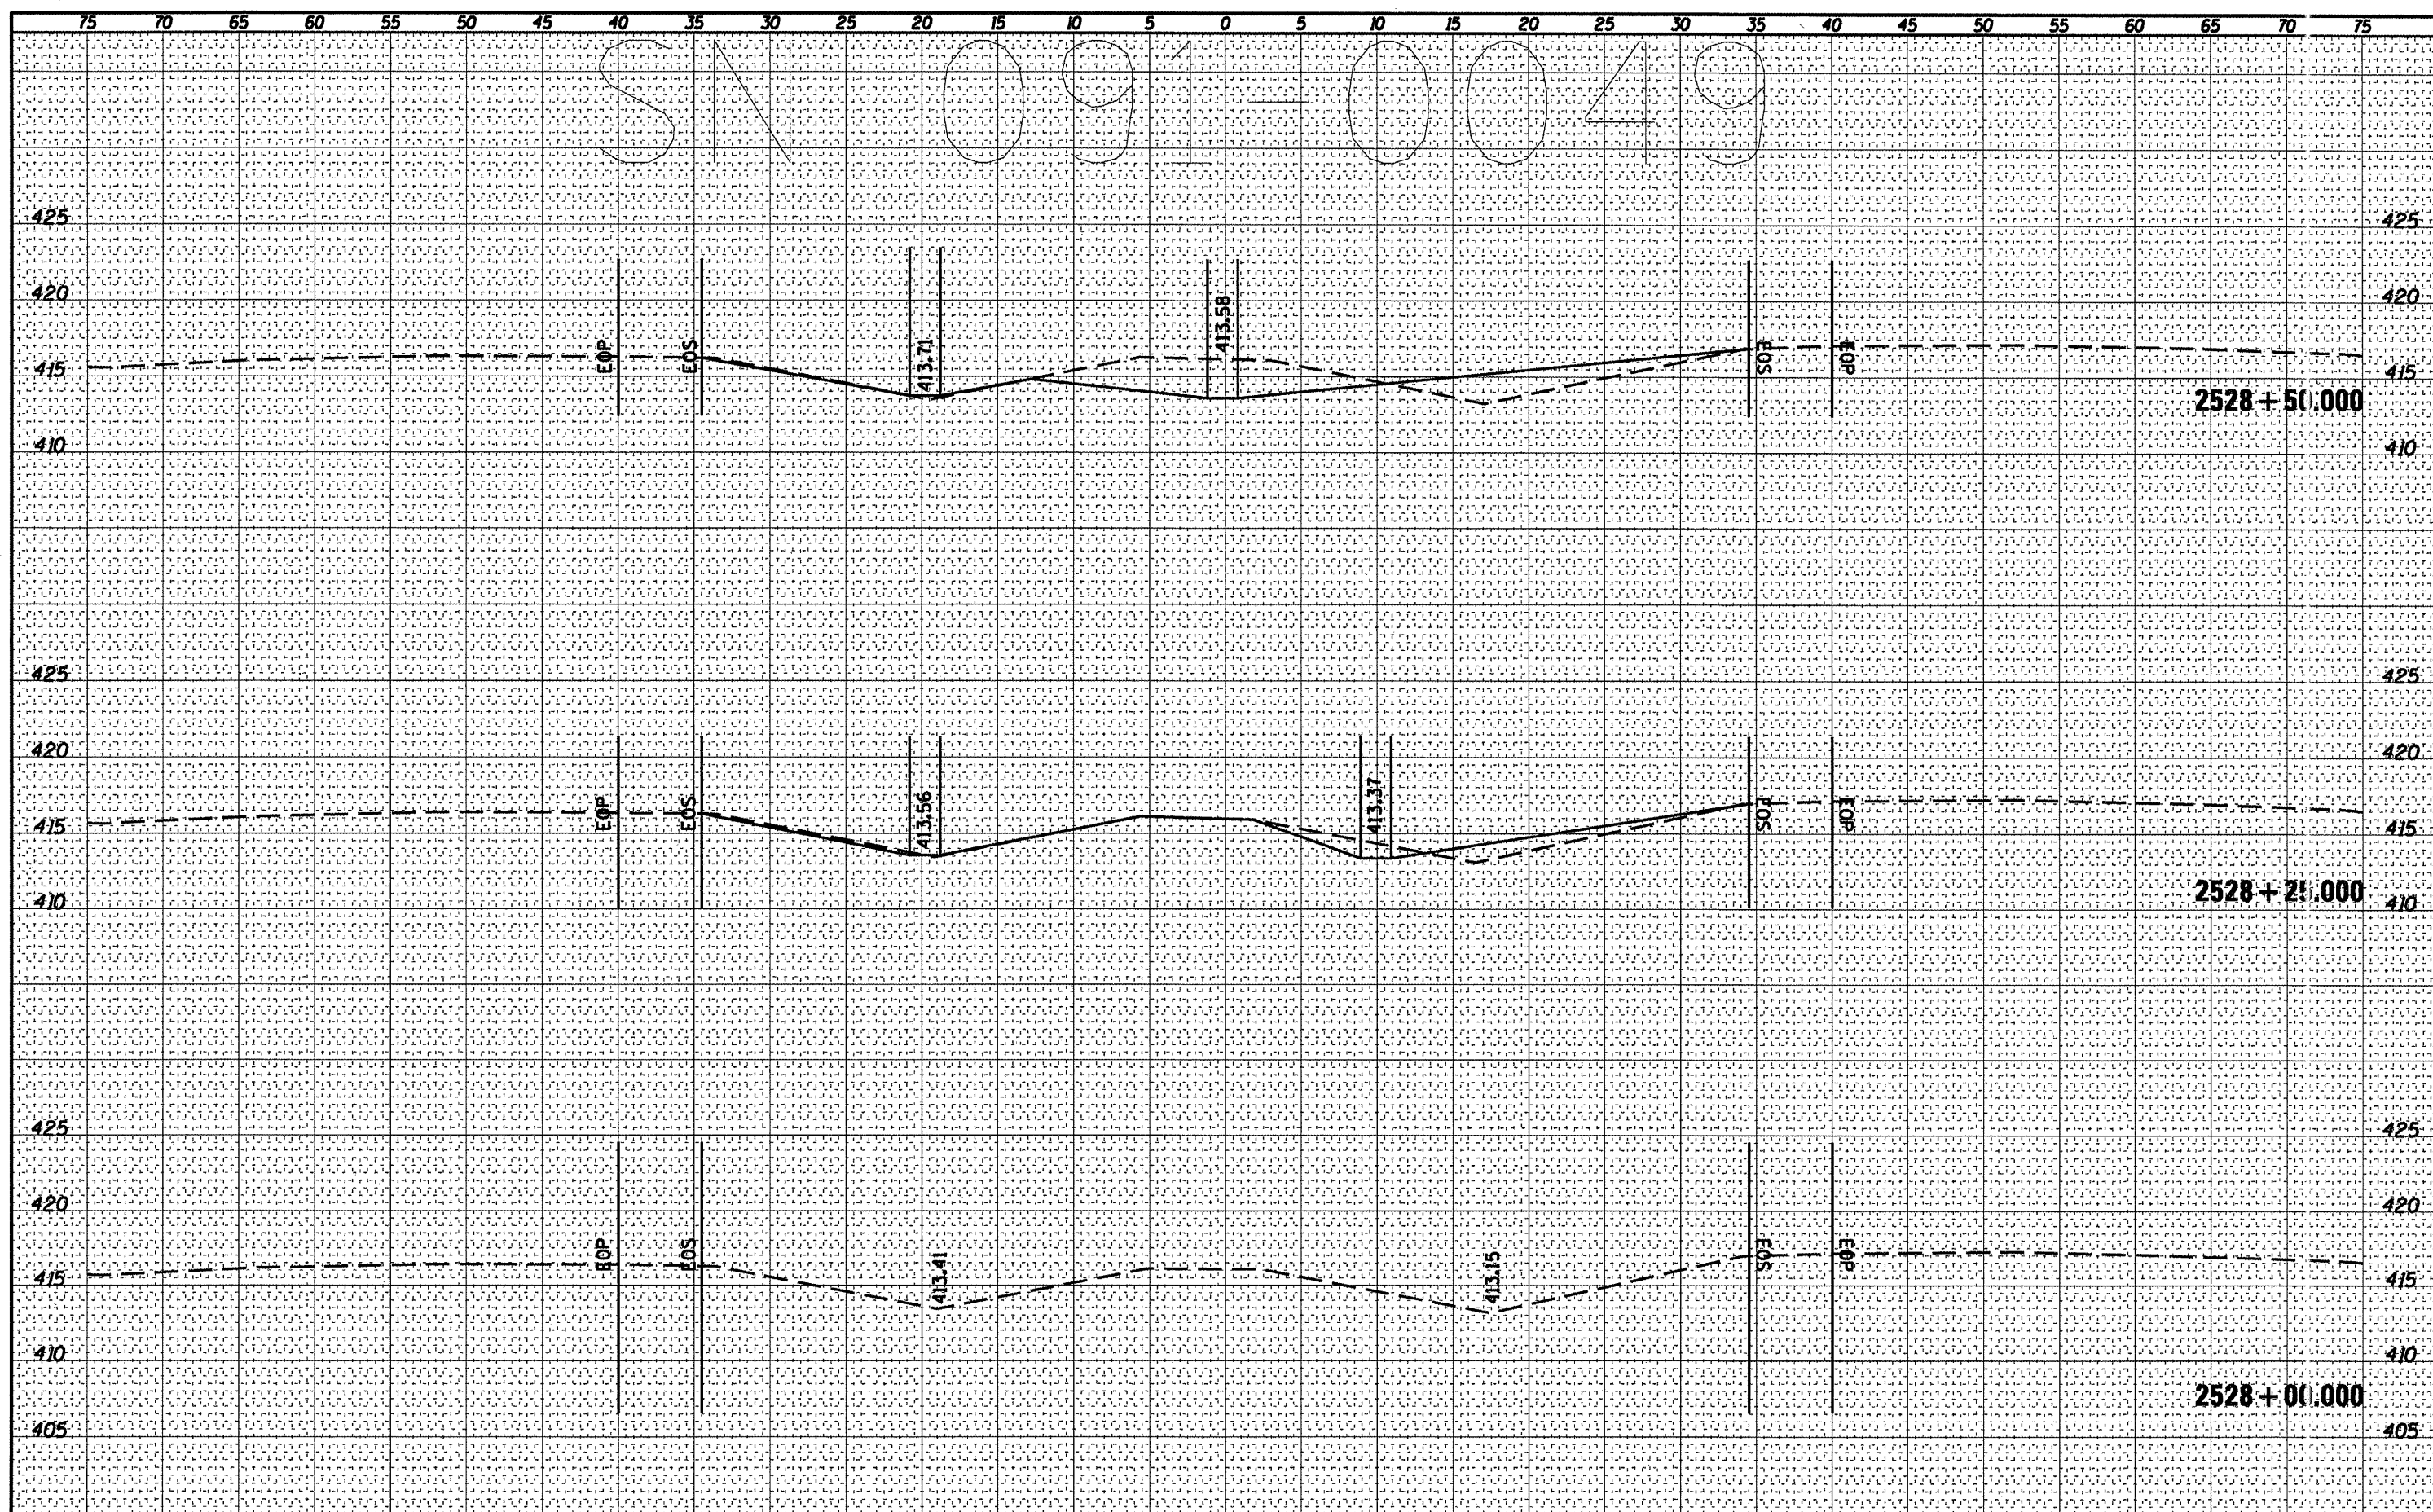

FILE NAME = c:\p\work\p\d04\shopardgd\0239668\78228.dgn
 USER NAME = shopardgd
 PLOT SCALE = 10.3122' / IN.
 PLOT DATE = 3/8/2011

DESIGNED	---	REVISED	-----
DRAWN	---	REVISED	-----
CHECKED	---	REVISED	-----
DATE	-----	REVISED	-----

**STATE OF ILLINOIS
DEPARTMENT OF TRANSPORTATION**

091-0049 CROSS SECTION

SCALE: _____ SHEET NO. _____ OF _____ SHEETS STA. 2528+00.000 TO STA. 2528+50.000

F.A. RTE.	SECTION	COUNTY	TOTAL SHEETS	SHEET NO.
VAR	09 SAFETY 2011-1	VARIOUS	165	114
				CONTRACT NO. 78228
ILLINOIS FED. AID PROJECT				