


FINAL SURVEY	SURVEYED	DATE
NOTE BOOK	PLOTTED	
NO.	REPLATE	
	AREAS CHECKED	

ORIGINAL SURVEY	SURVEYED	DATE
NOTE BOOK	PLOTTED	
NO.	REPLATE	
	AREAS CHECKED	

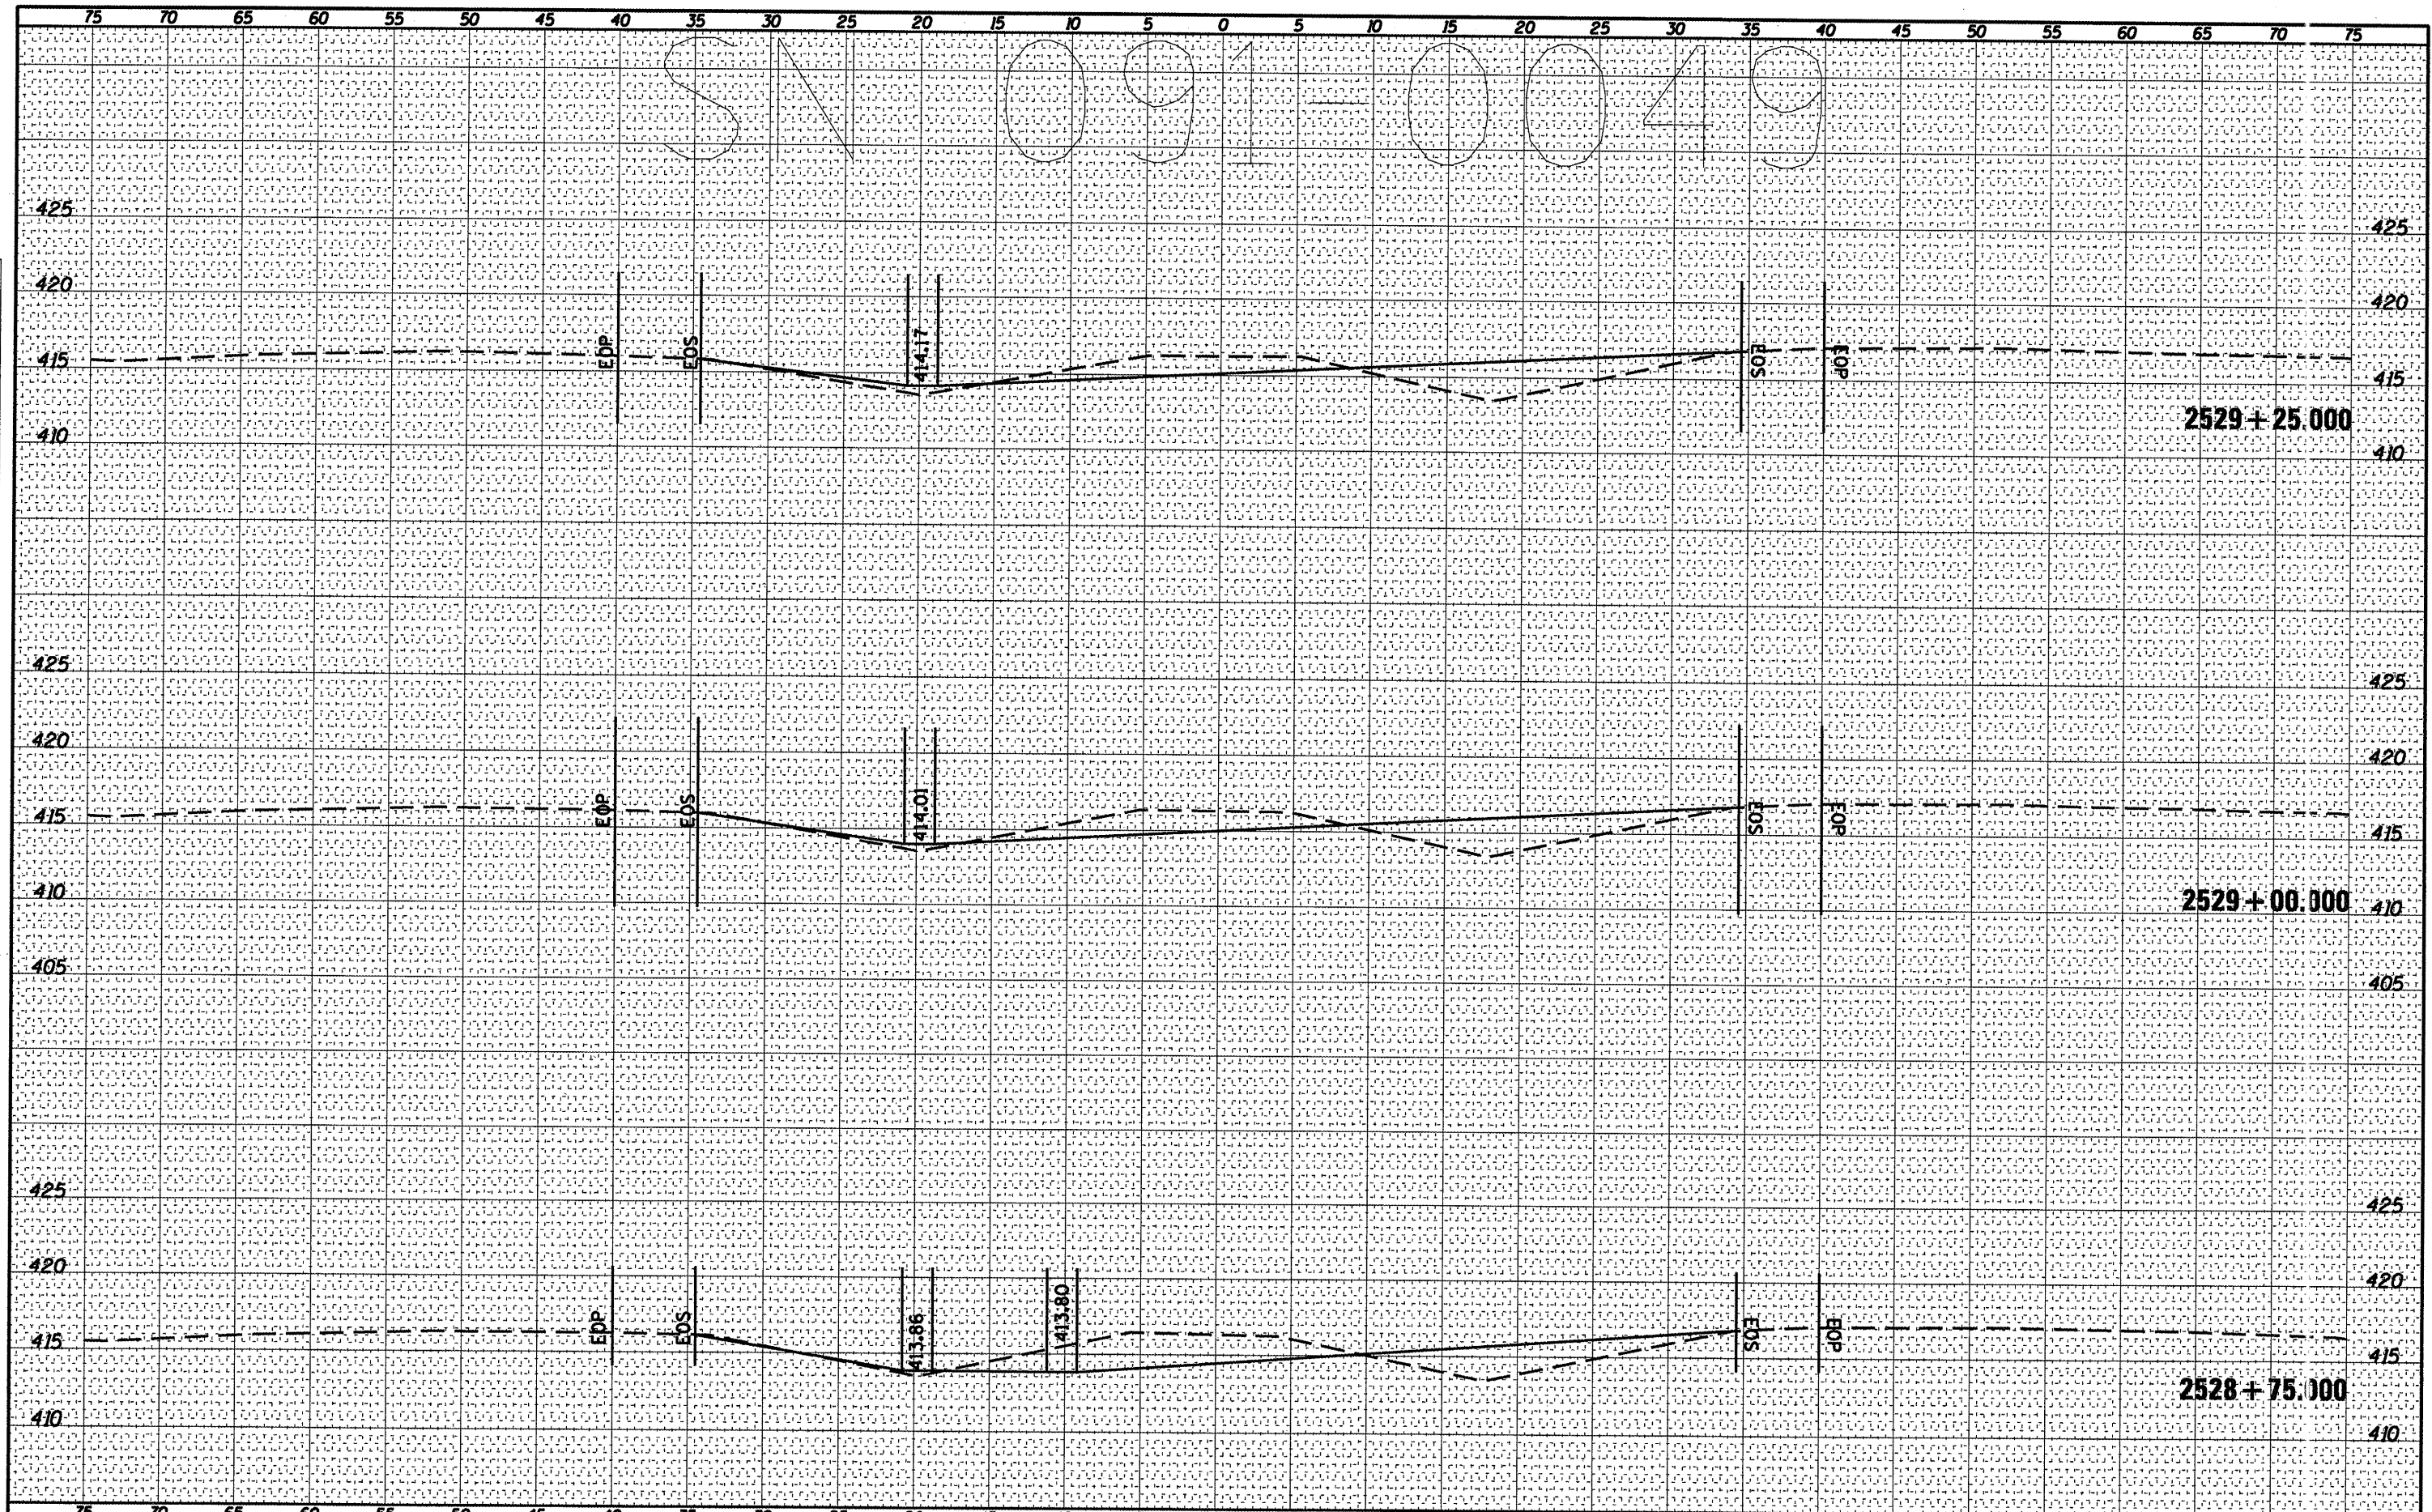

FILE NAME =	USER NAME = shepardgd	DESIGNED -	REVISED -	STATE OF ILLINOIS DEPARTMENT OF TRANSPORTATION	091-0049 CROSS SECTION		F.A. RTE.	SECTION	COUNTY	TOTAL SHEETS	SHEET NO.	
c:\p\work\p\midot\shepardgd\0239668\78228.dgn	9049dsgn.dgn	DRAWN -	REVISED -		SCALE: _____	SHEET NO. _____ OF _____ SHEETS	STA. 2528+75.000 TO STA. 2529+25.000	VAR	09 SAFETY 2011-1	VARIQU:	165	115
		CHECKED -	REVISED -									
		DATE -	REVISED -									
				ILLINOIS FED. AID PROJECT						CONTRACT NO. 78228		