


| | |
|-----------------|---------------|
| BY | DATE |
| ORIGINAL SURVEY | SURVEYED |
| NOTE BOOK | PLOTTED |
| NO. | DATE |
| | AREAS CHECKED |

| | |
|-----------------|---------------|
| BY | DATE |
| ORIGINAL SURVEY | SURVEYED |
| NOTE BOOK | PLOTTED |
| NO. | DATE |
| | AREAS CHECKED |

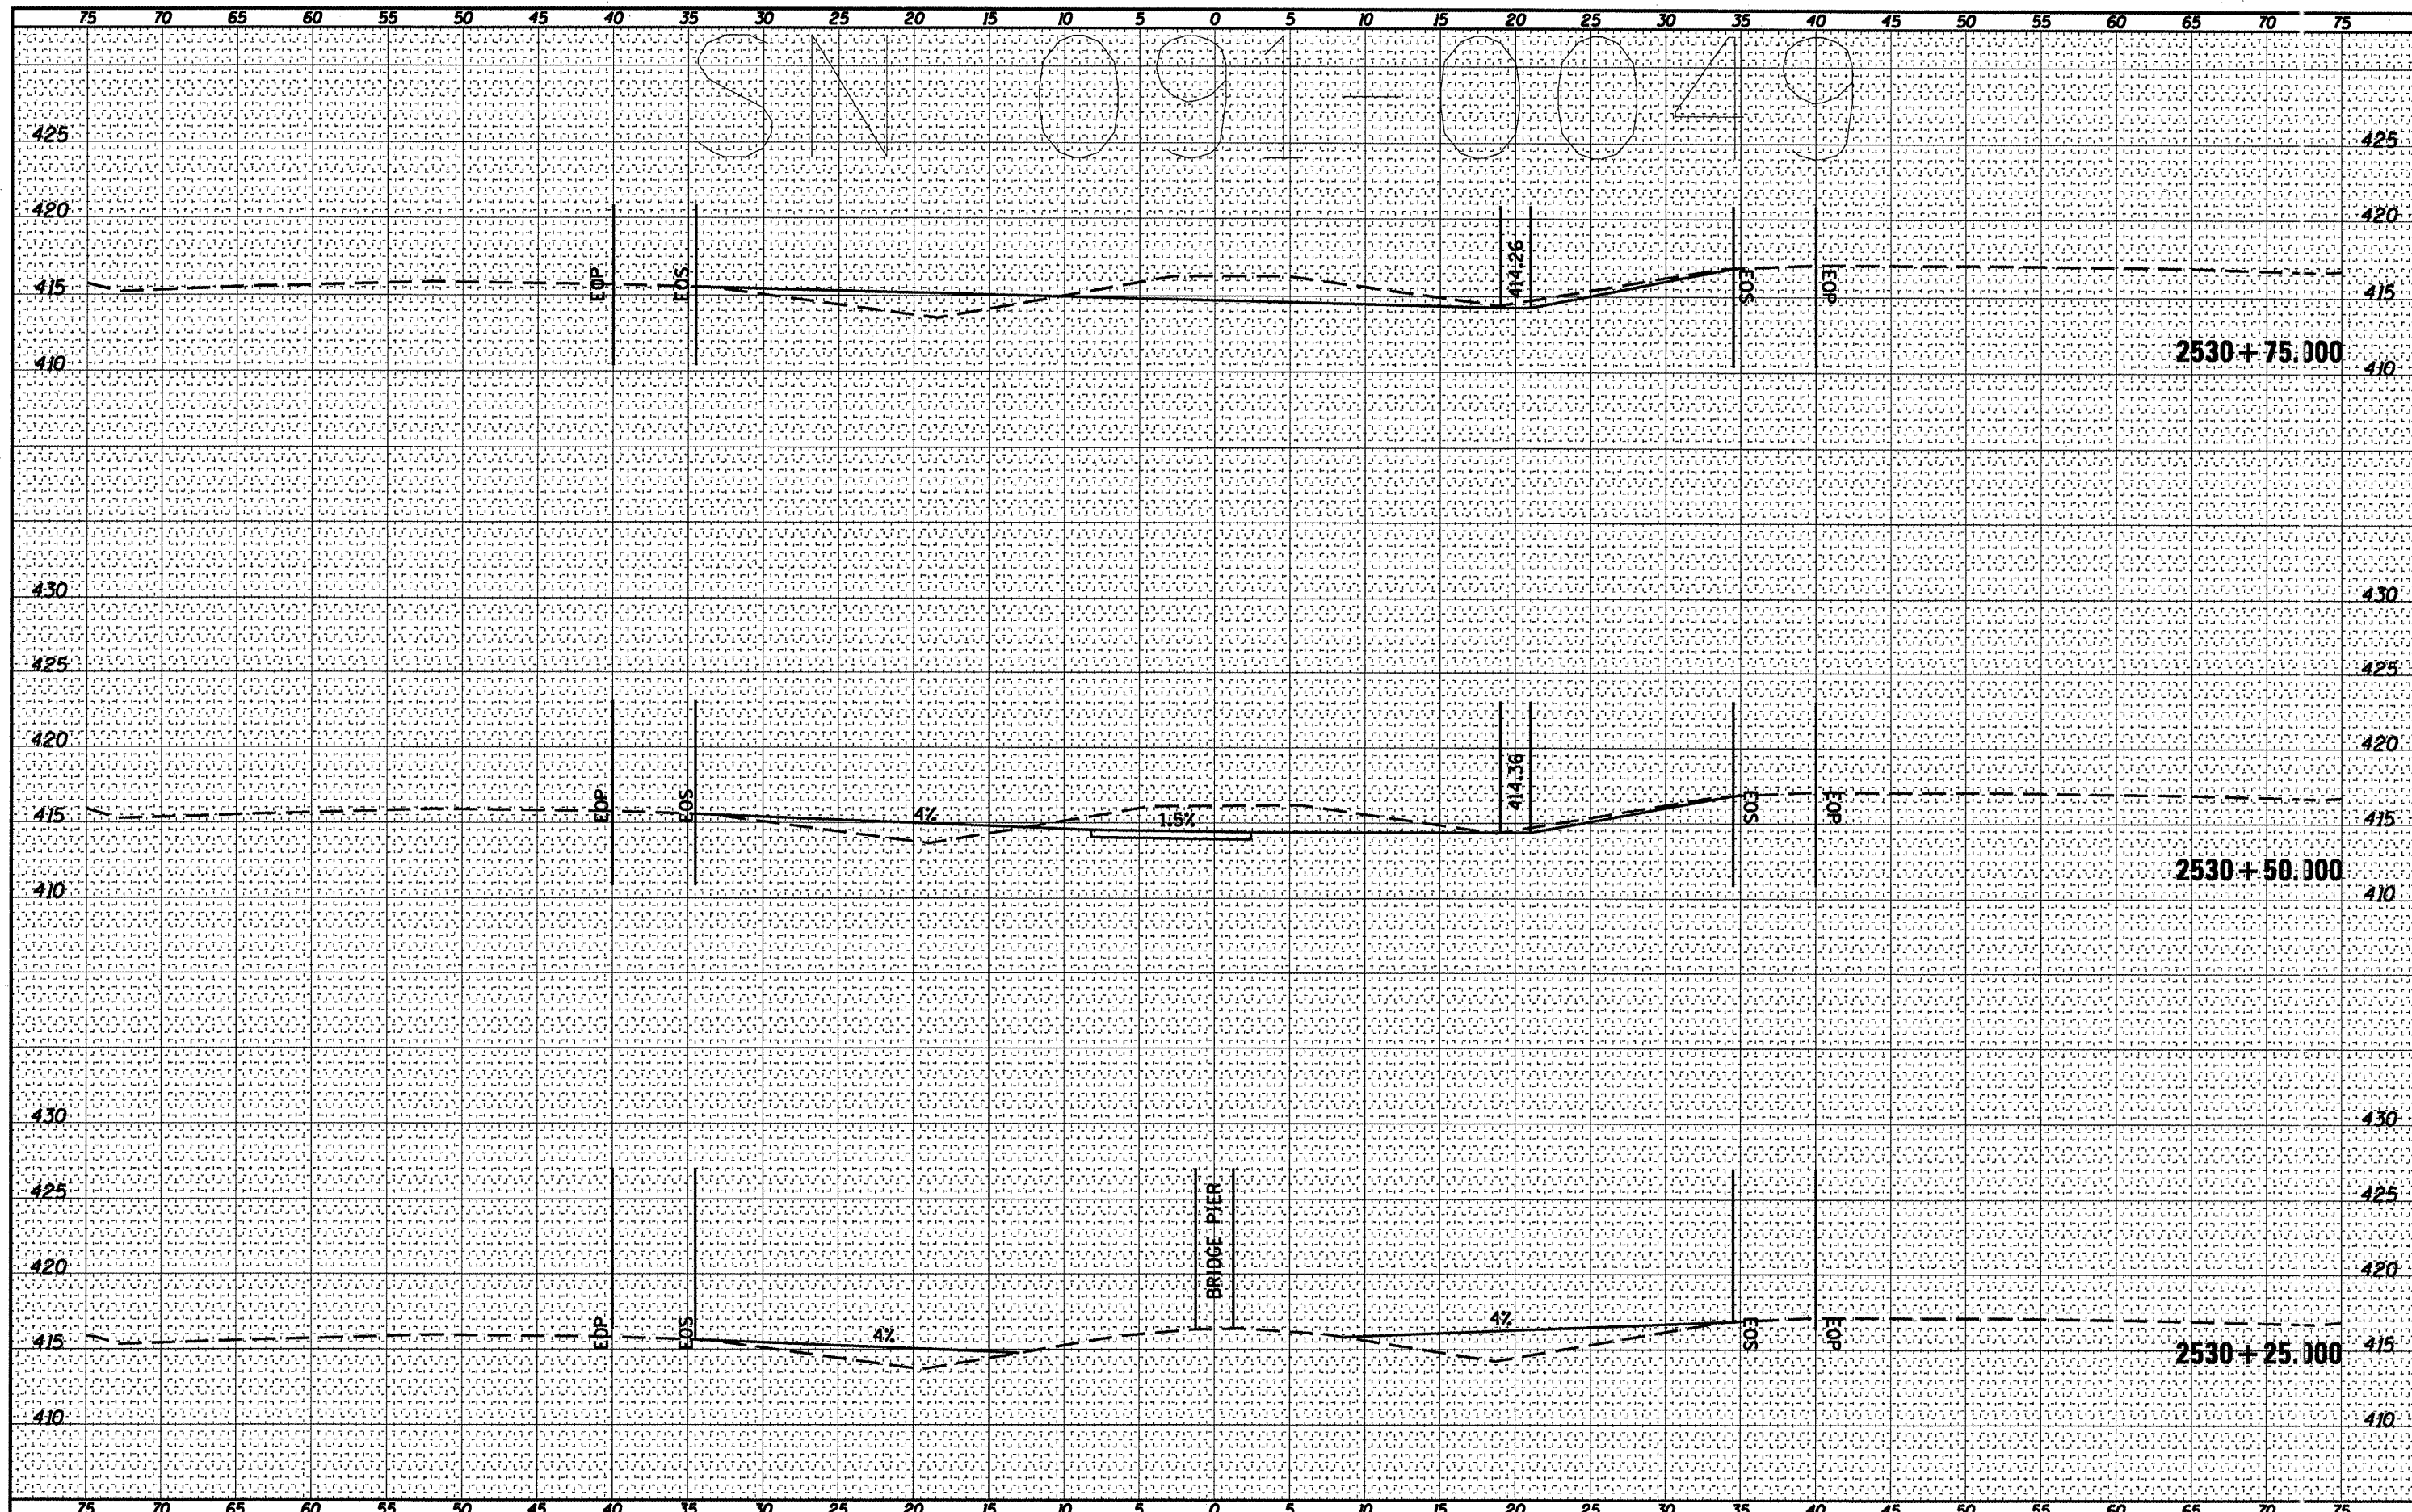

FILE NAME = c:\pwork\p1\dot\sheperdgd\0239668\78228_09-0049.dgn
 USER NAME = sheperdgd
 PLOT SCALE = 10.3122' / IN.
 PLOT DATE = 3/8/2011

| | | | |
|----------|-----|---------|-----|
| DESIGNED | --- | REVISED | --- |
| DRAWN | --- | REVISED | --- |
| CHECKED | --- | REVISED | --- |
| DATE | --- | REVISED | --- |

**STATE OF ILLINOIS
DEPARTMENT OF TRANSPORTATION**

091-0049 CROSS SECTION

SCALE: _____ SHEET NO. _____ OF _____ SHEETS STA. 2530+25.000 TO STA. 2530+75.000

| | | | |
|---------------------------|------------------|---------|--------------------|
| F.A. RTE. | SECTION | COUNT | TOTAL SHEET NO. |
| VAR | D9 SAFETY 2011-1 | VARIOUS | 165 117 |
| | | | CONTRACT NO. 78228 |
| ILLINOIS FED. AID PROJECT | | | |