


FINAL SURVEY BY DATE
 SURVEYED TO DATE
 NOTE BOOK NO.
 TRIP LOG NO.
 AREAS CHECKED

ORIGINAL SURVEY BY DATE
 SURVEYED TO DATE
 NOTE BOOK NO.
 TRIP LOG NO.
 AREAS CHECKED

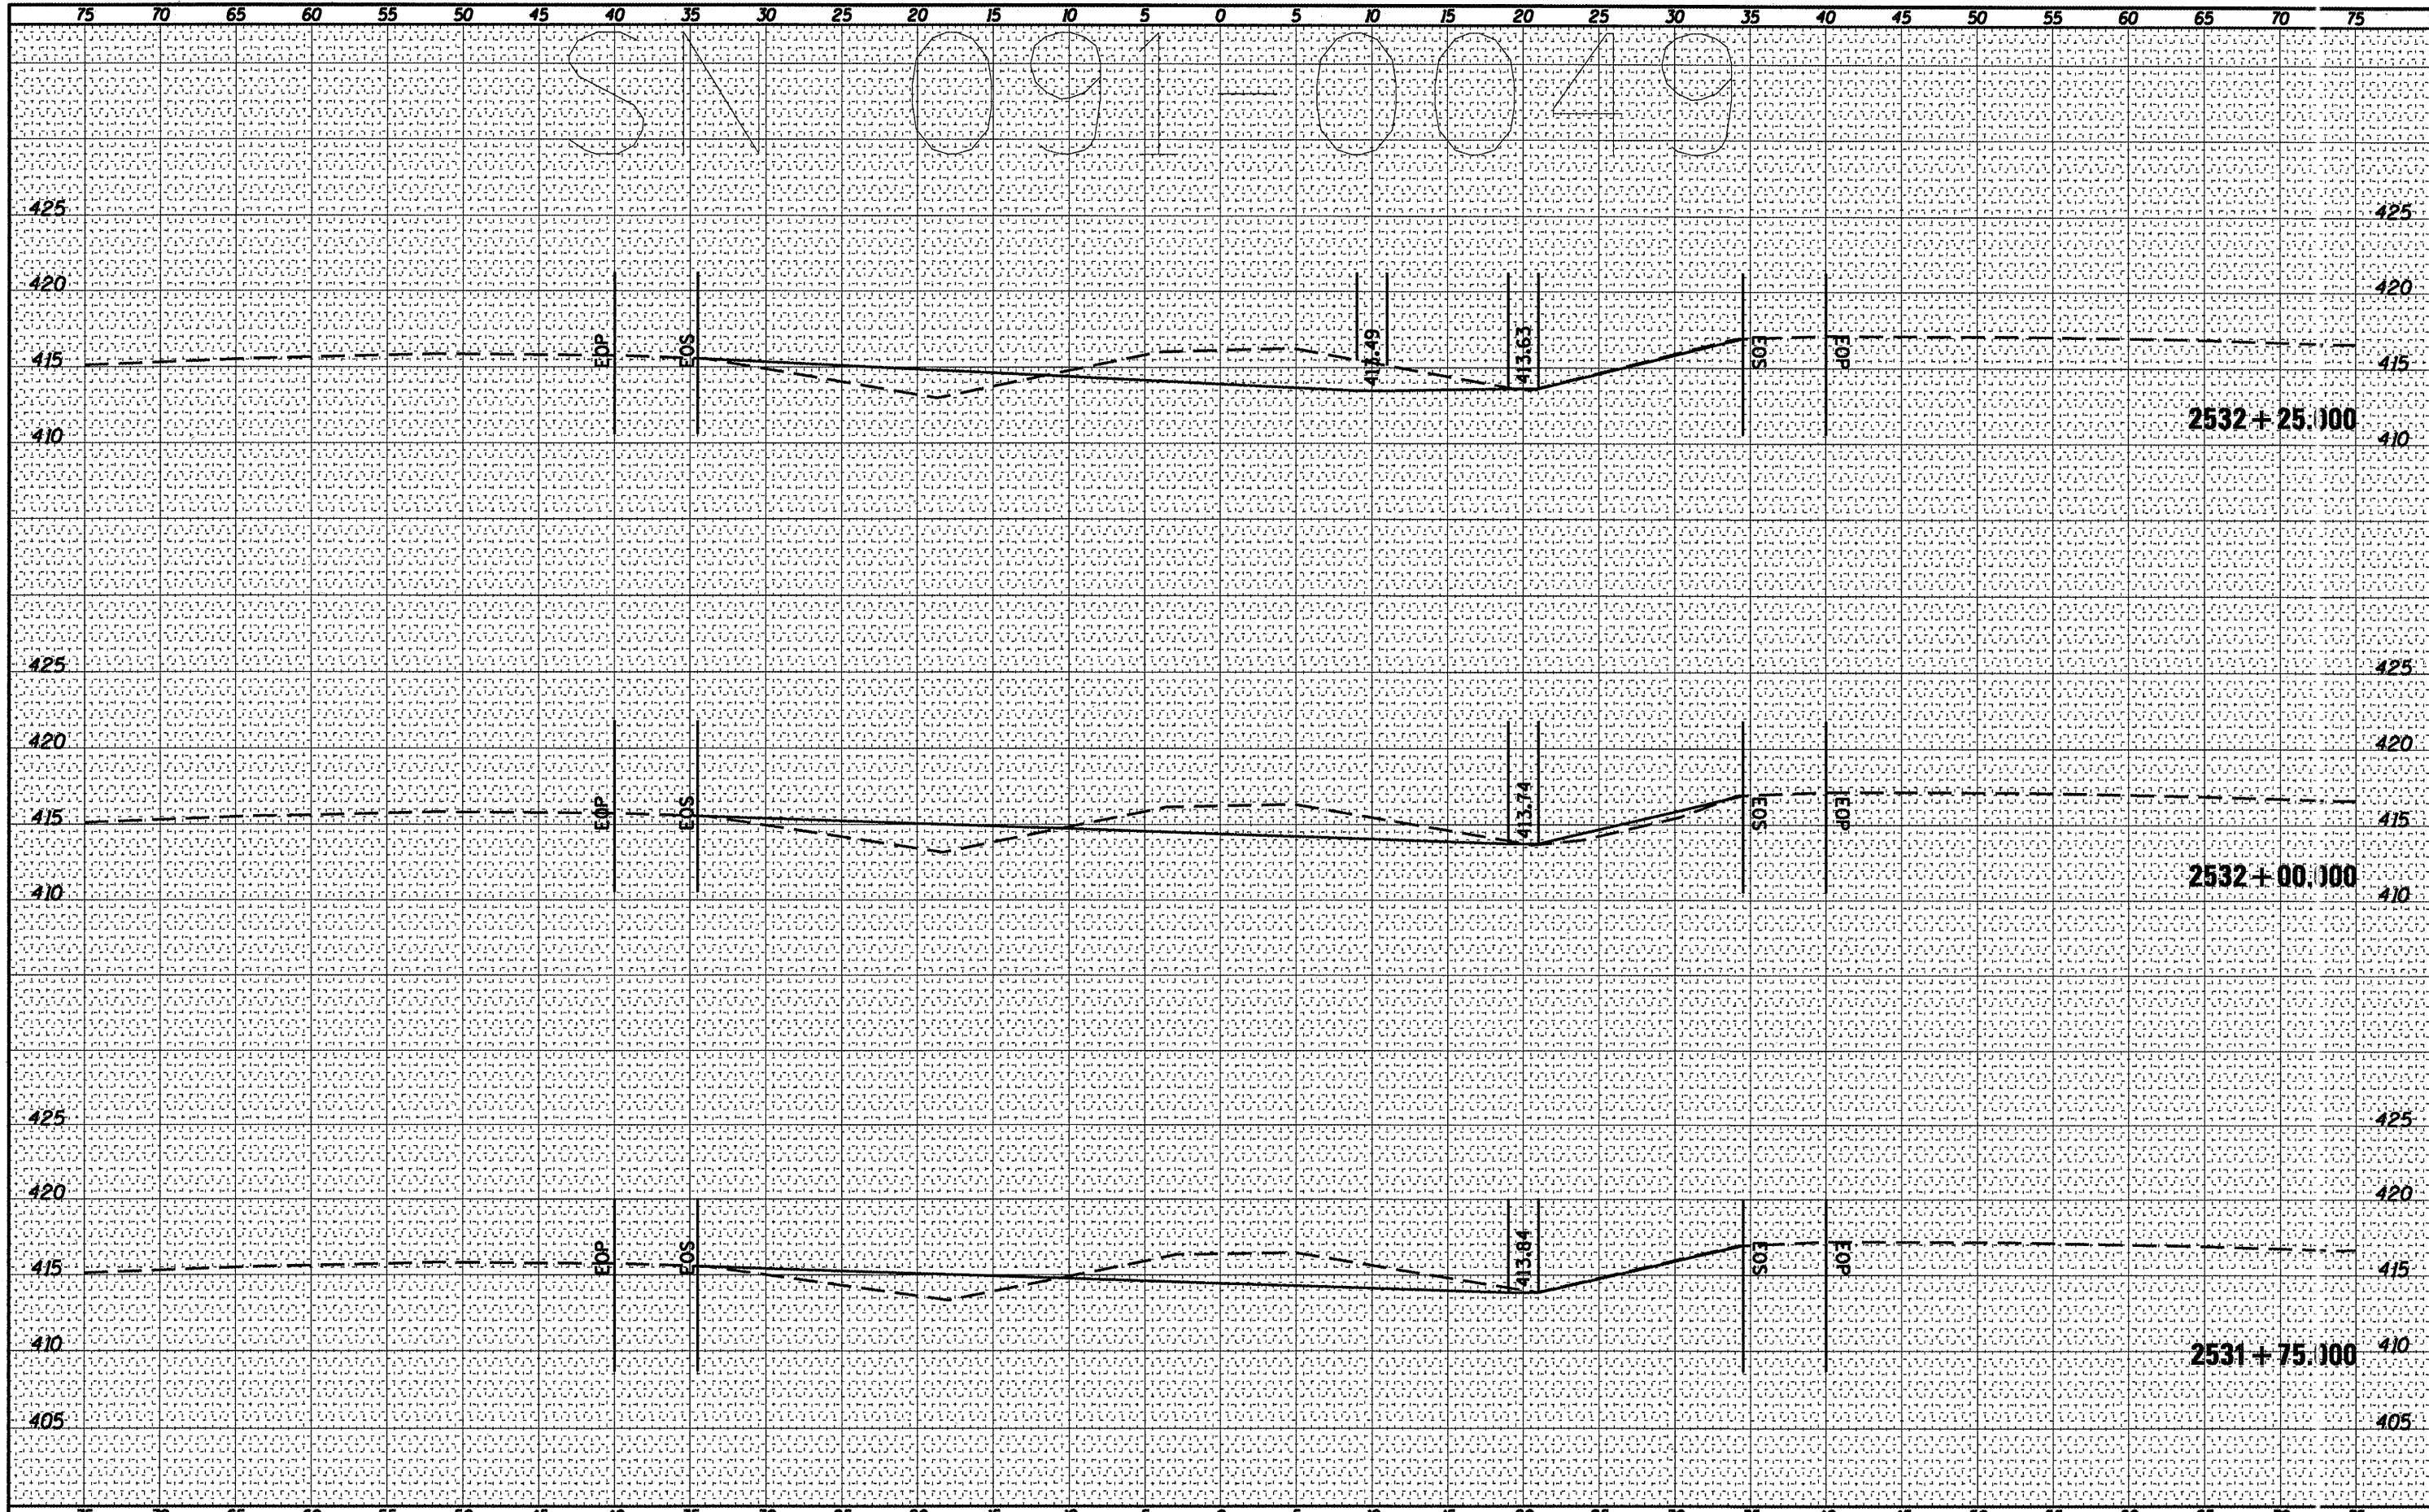

FILE NAME =
 USER NAME = shepardgd
 DRAWN -
 CHECKED -
 DATE -
 PLOT SCALE = 10.3122' / IN.
 PLOT DATE = 3/8/2011

DESIGNED -
 REVISIONS
 REVISIONS
 REVISIONS
 REVISIONS

**STATE OF ILLINOIS
 DEPARTMENT OF TRANSPORTATION**

091-0049 CROSS SECTION
 SCALE: SHEET NO. OF SHEETS STA. 2531+75.000 TO STA. 2532+25.000

F.A. RTE.	SECTION	COUNT	TOTAL SHEETS	SHEET NO.
VAR	09 SAFETY 2011-1	VARIQU	165	119
CONTRACT NO. 78228			ILLINOIS FED. AID PROJECT	