


DATE	
BY	
FINAL SURVEY	SURVEYED
NOTE BOOK	PLOTTED
NO.	REVISIONS
	AREAS CHECKED

DATE	
BY	
ORIGINAL SURVEY	SURVEYED
NOTE BOOK	PLOTTED
NO.	REVISIONS
	AREAS CHECKED

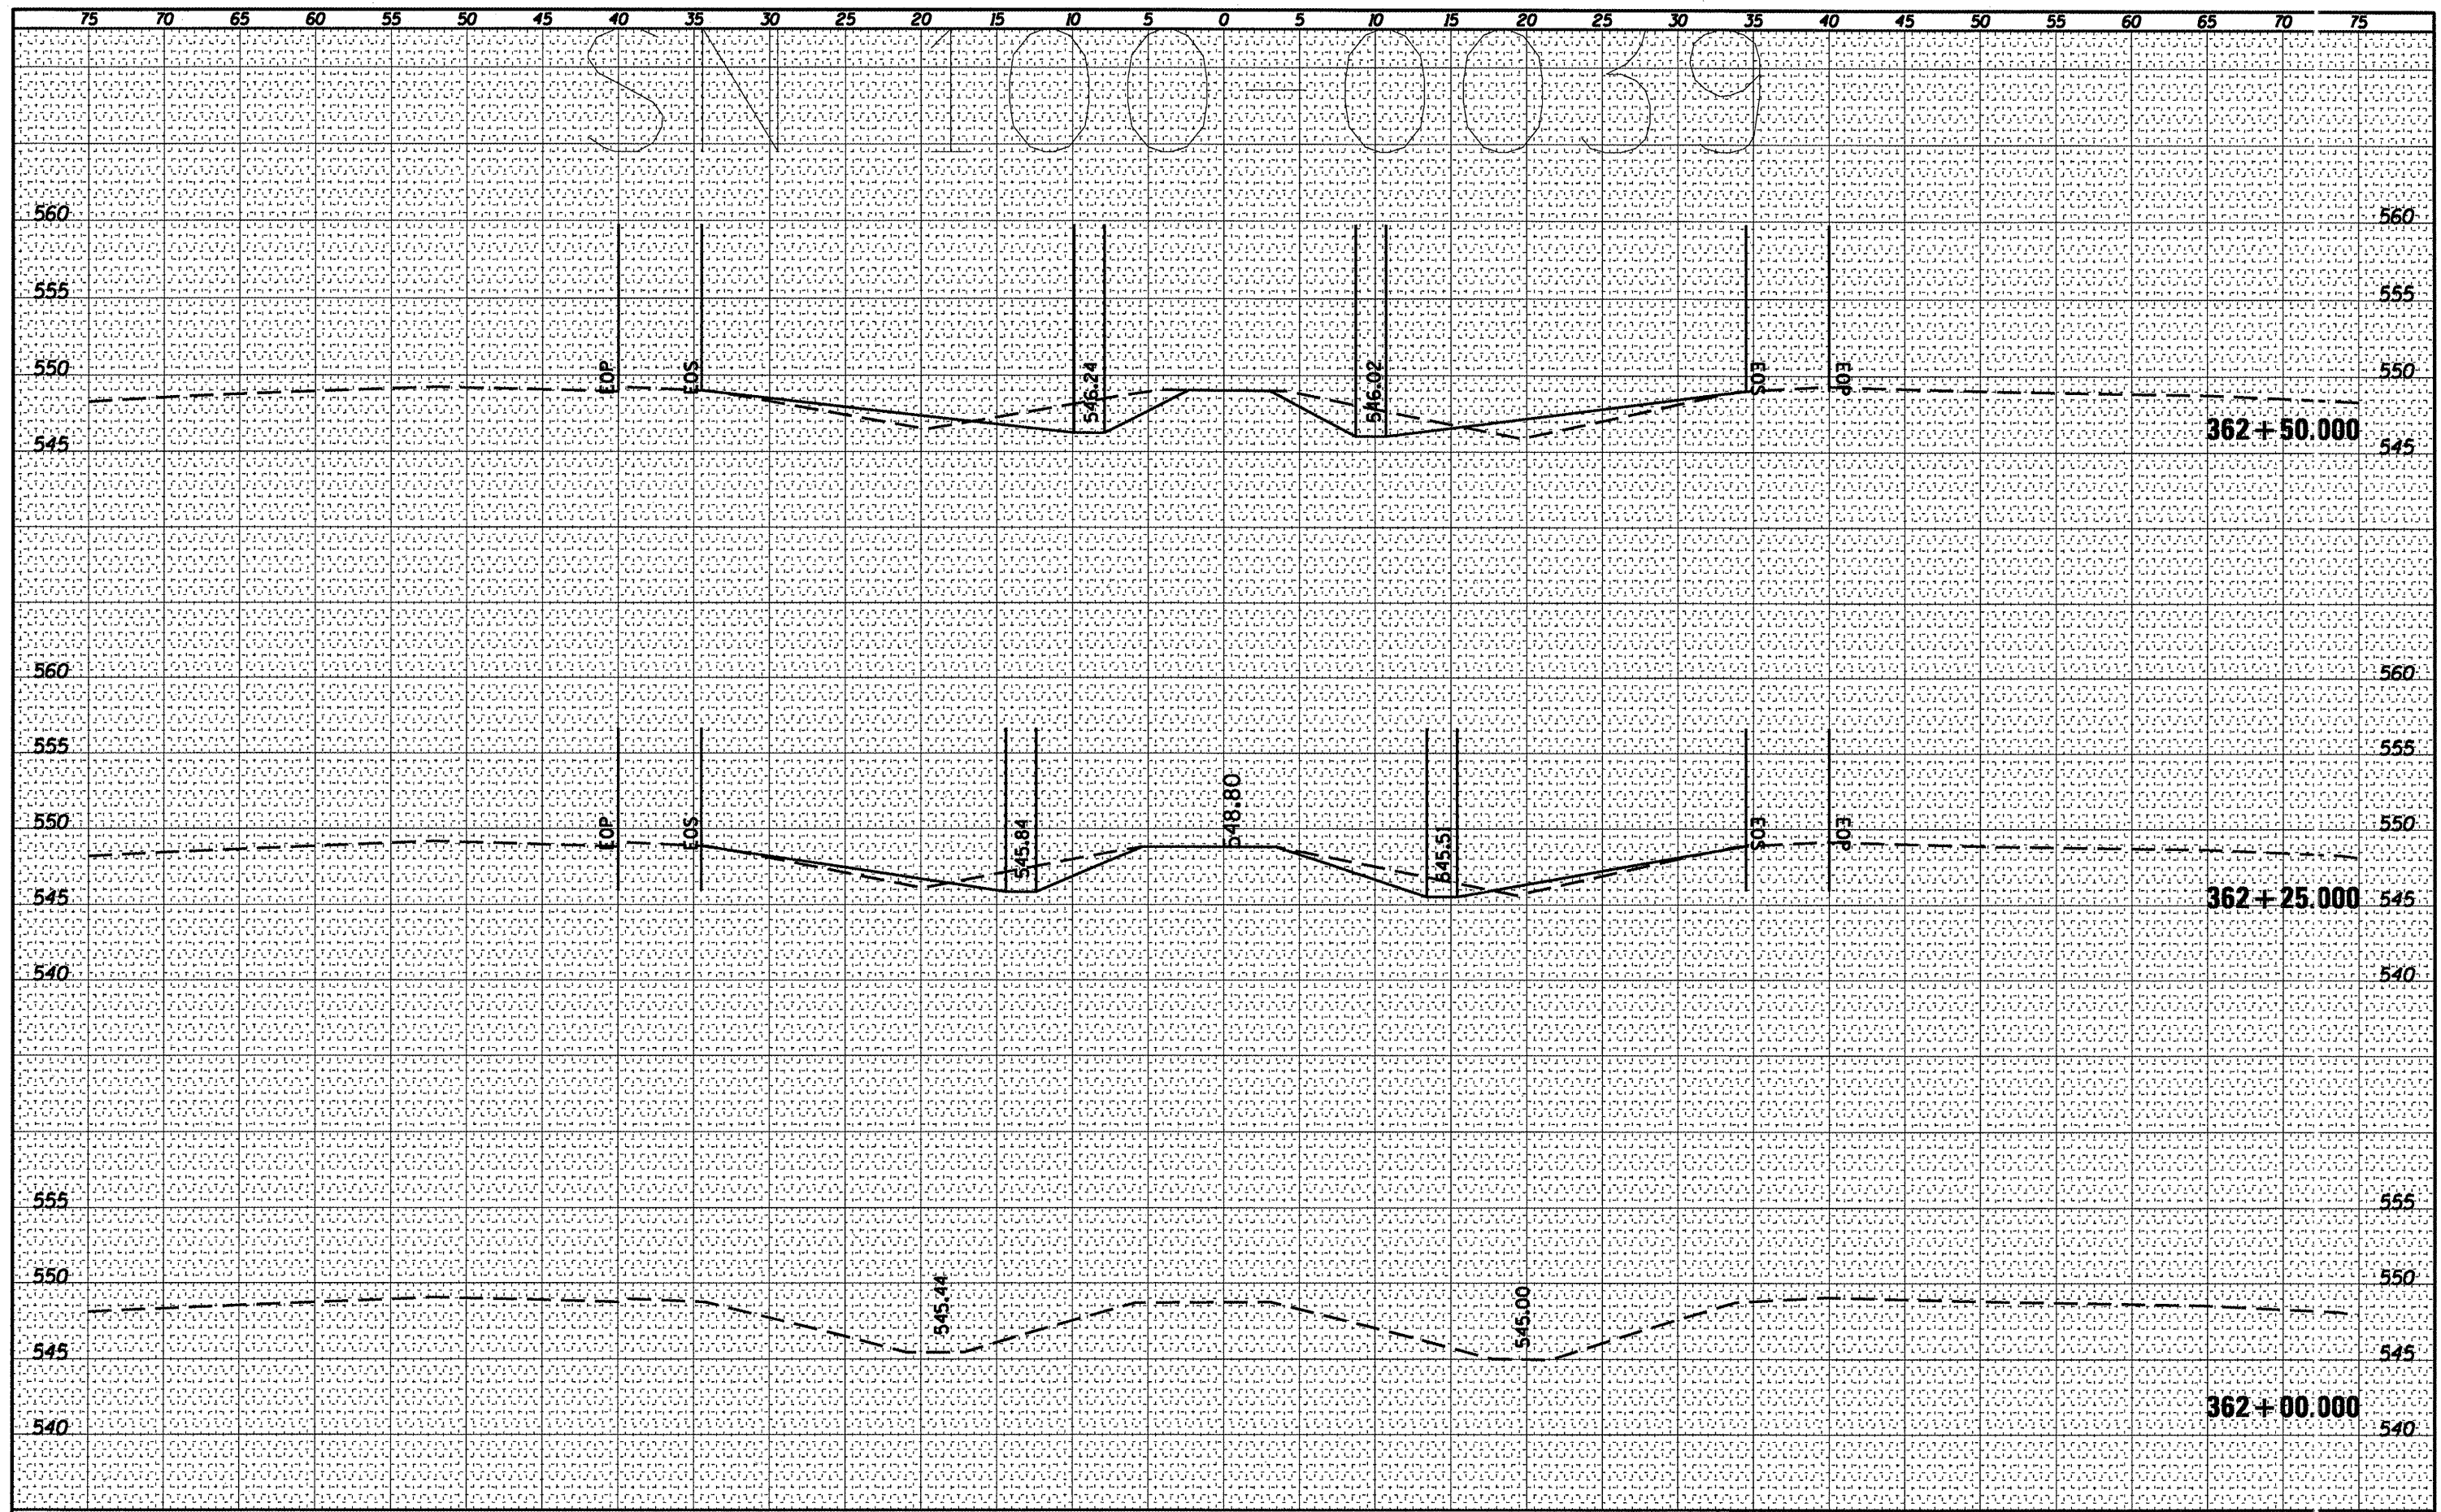

FILE NAME = c:\pwwork\pwwork\shepardgd\0231668\78228.100-0039.dgn  
 USER NAME = shepardgd  
 PLOT SCALE = 1/8" = 1' IN.  
 PLOT DATE = 3/8/2011

DESIGNED	---	REVISED	---
DRAWN	---	REVISED	---
CHECKED	---	REVISED	---
DATE	---	REVISED	---

**STATE OF ILLINOIS  
DEPARTMENT OF TRANSPORTATION**

**100-0039 CROSS SECTION**  
 SCALE: \_\_\_\_\_ SHEET NO. \_\_\_ OF \_\_\_ SHEETS STA. 362+00.000 TO STA. 362+50.000

F.A. RTE.	SECTION	COUNTY	TOTAL SHEETS	SHEET NO.
VAR	09 SAFETY 2011-1	VARIOS	165	121
				CONTRACT NO. 78228
ILLINOIS FED. AID PROJECT				