


FINAL SURVEY	SURVEYED	DATE
NOTE BOOK	PLOTTED	
NO.	TEMPLATE	
	AREAS CHECKED	

ORIGINAL SURVEY	SURVEYED	DATE
NOTE BOOK	PLOTTED	
NO.	TEMPLATE	
	AREAS CHECKED	

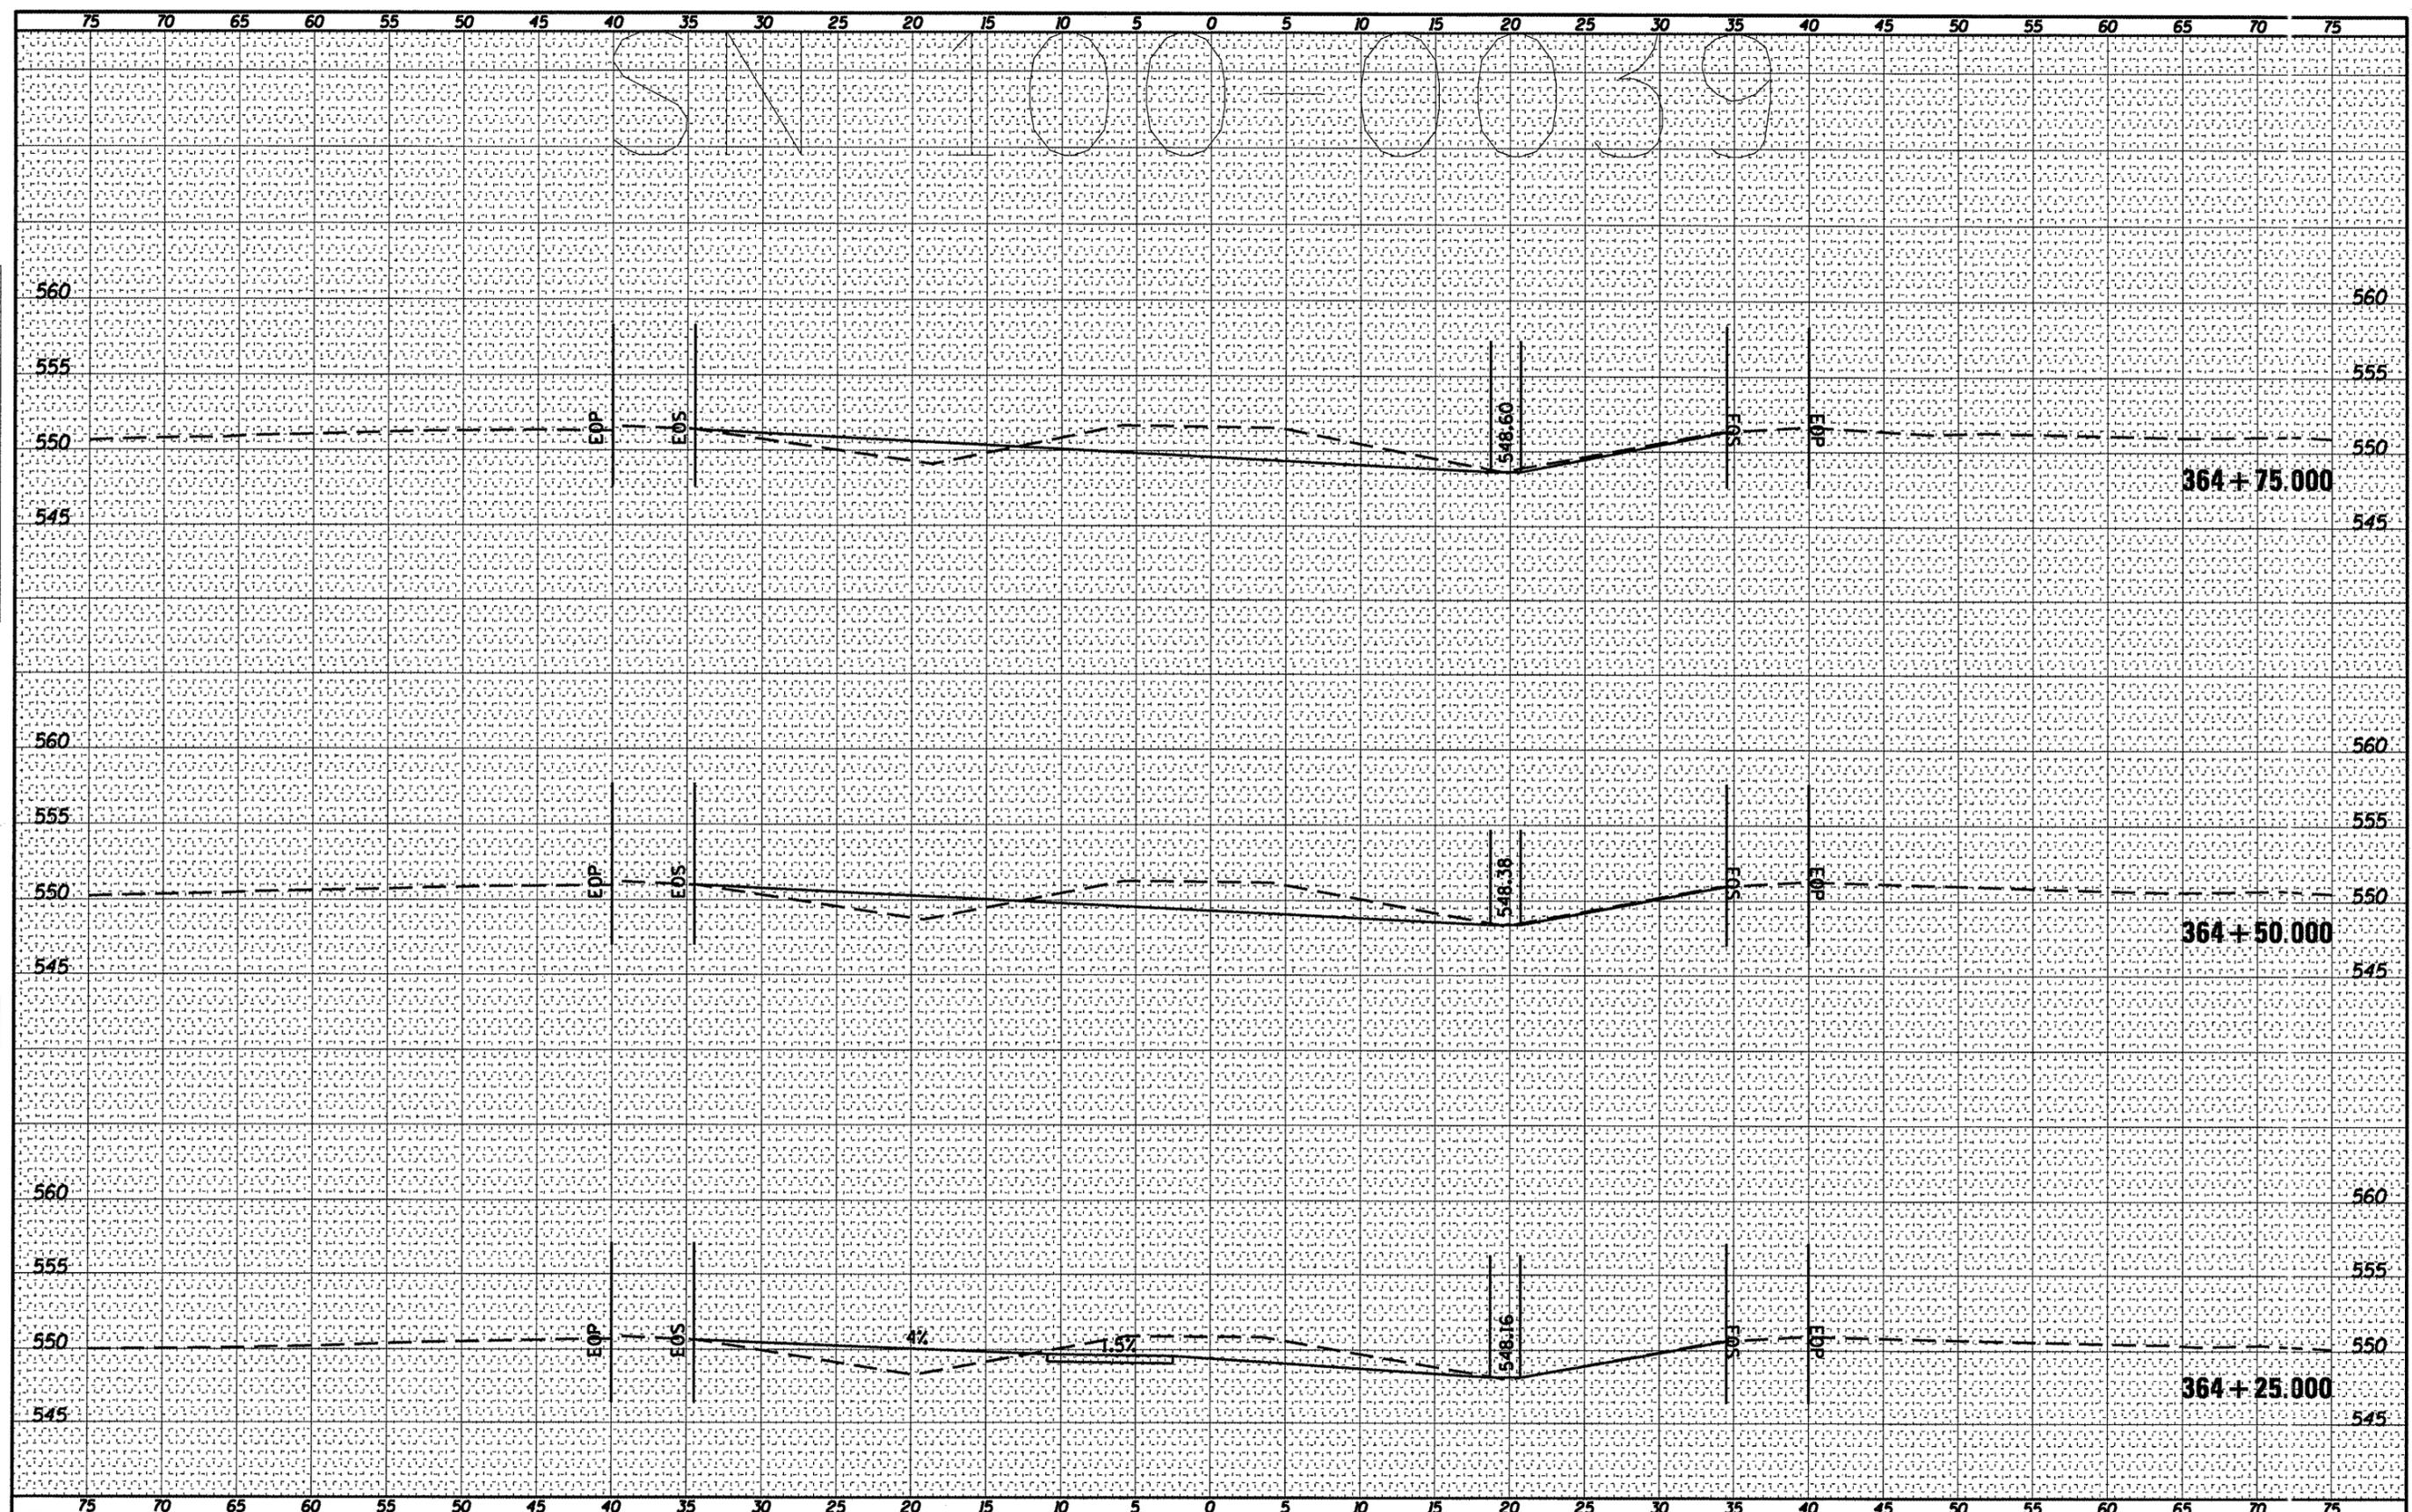

FILE NAME = c:\pwwork\pwwork\sheper\dgd\0239668\78228.100-0039.dgn
 USER NAME = sheper\dgd
 PLOT SCALE = 1/8" = 1' / IN.
 PLOT DATE = 3/8/2011

DESIGNED	---	REVISED	---
DRAWN	---	REVISED	---
CHECKED	---	REVISED	---
DATE	---	REVISED	---

**STATE OF ILLINOIS
DEPARTMENT OF TRANSPORTATION**

100-0039 CROSS SECTION

SCALE: _____ SHEET NO. ___ OF ___ SHEETS STA. 364+25.000 TO STA. 364+75.000

F.A. RTE.	SECTION	COUNTY	TOTAL SHEETS	SHEET NO.
VAR	D9 SAFETY 2011-1	VARIOUS	165	124
				CONTACT NO. 78228
ILLINOIS FED. AID PROJECT				