


FINAL SURVEY	BY	DATE
NO.		
NO.		
NO.		
NO.		
NO.		
NO.		

ORIGINAL SURVEY	BY	DATE
NO.		
NO.		
NO.		
NO.		
NO.		
NO.		

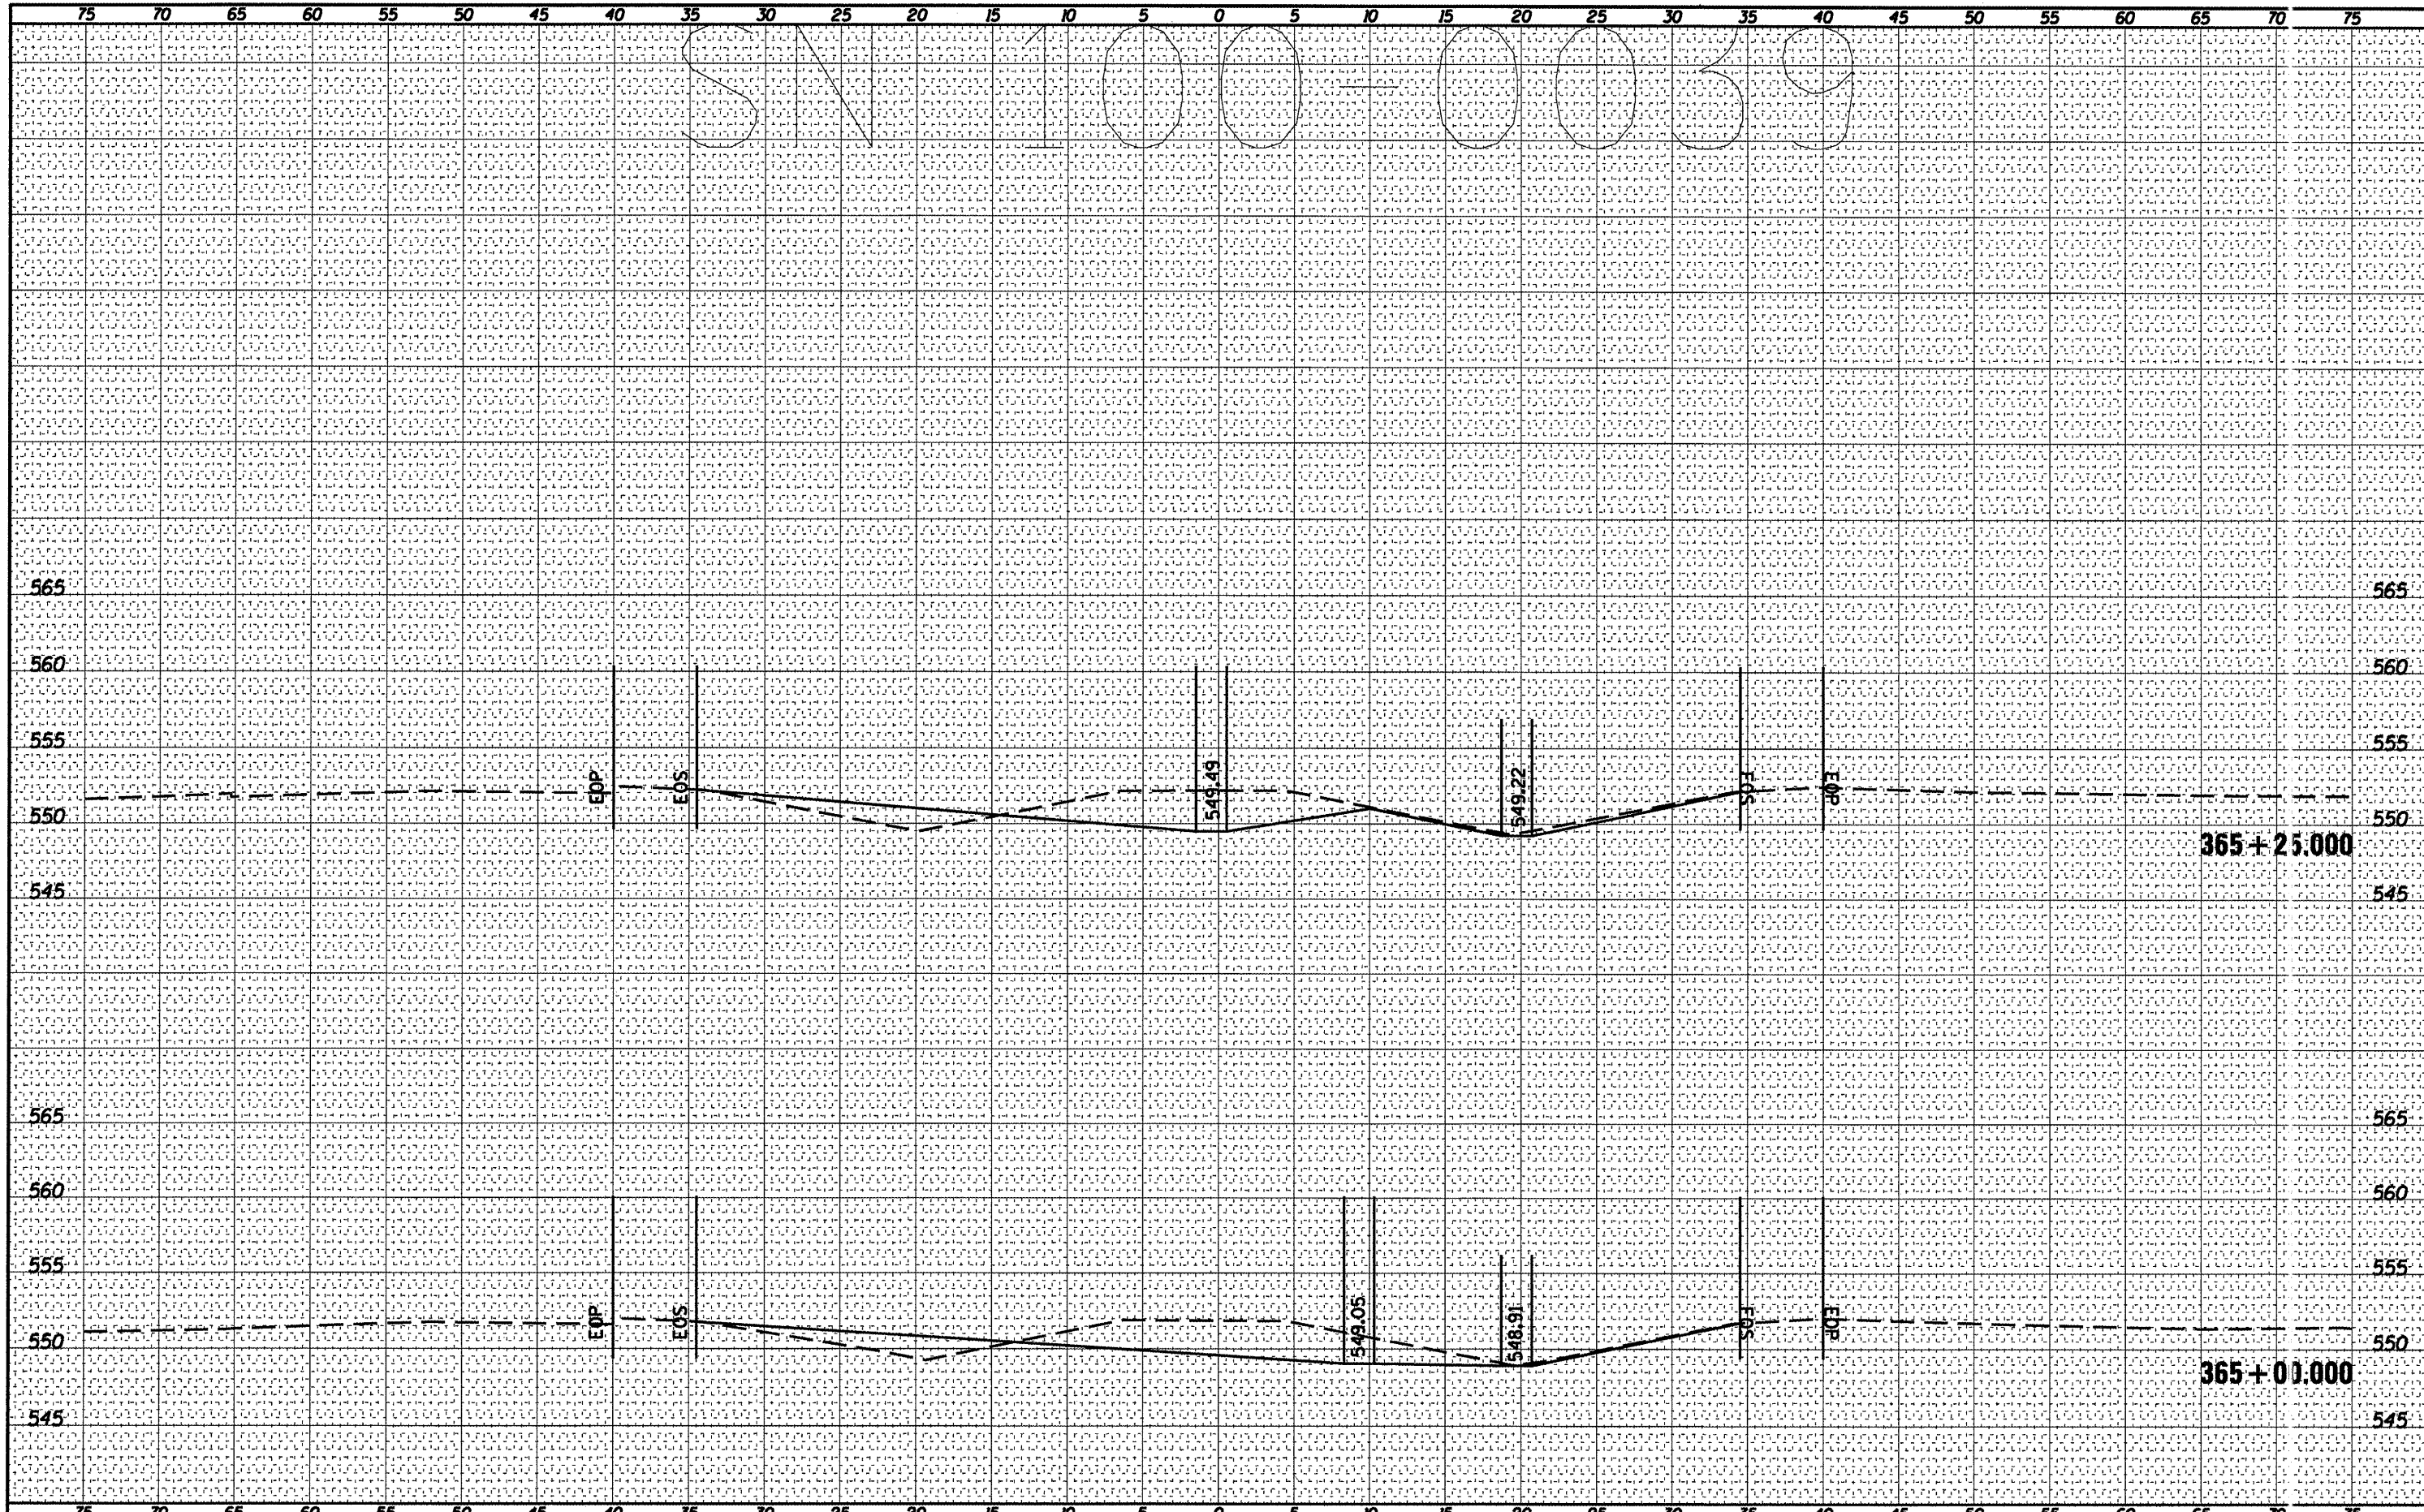

FILE NAME =	USER NAME = shepardgd	DESIGNED - ---	REVISED - ---	STATE OF ILLINOIS DEPARTMENT OF TRANSPORTATION	100-0039 CROSS SECTION		F.A. RTE.	SECTION	COUNTY	TOTAL SHEETS	SHEET NO.
or \pwwork\pwwdot\shepardgd\0239668\78228_100-0039.dgn	PLOT SCALE = 10.3122' / IN.	DRAWN - ---	REVISED - ---				VAR	D9 SAFETY 2011-1	VAFIOUS	165	125
PLOT DATE = 3/8/2011	DATE - ---	CHECKED - ---	REVISED - ---		SCALE: ----- SHEET NO. -- OF -- SHEETS STA. 365+00.000 TO STA. 365+25.000		CONTRACT NO. 78228		ILLINOIS FED. AID PROJECT		
		DATE - ---	REVISED - ---								