


BY	DATE
ORIGINAL SURVEY	SURVEYED
NOTE BOOK	PLOTTED
NO.	DATE
	AREAS CHECKED

BY	DATE
ORIGINAL SURVEY	SURVEYED
NOTE BOOK	PLOTTED
NO.	DATE
	AREAS CHECKED

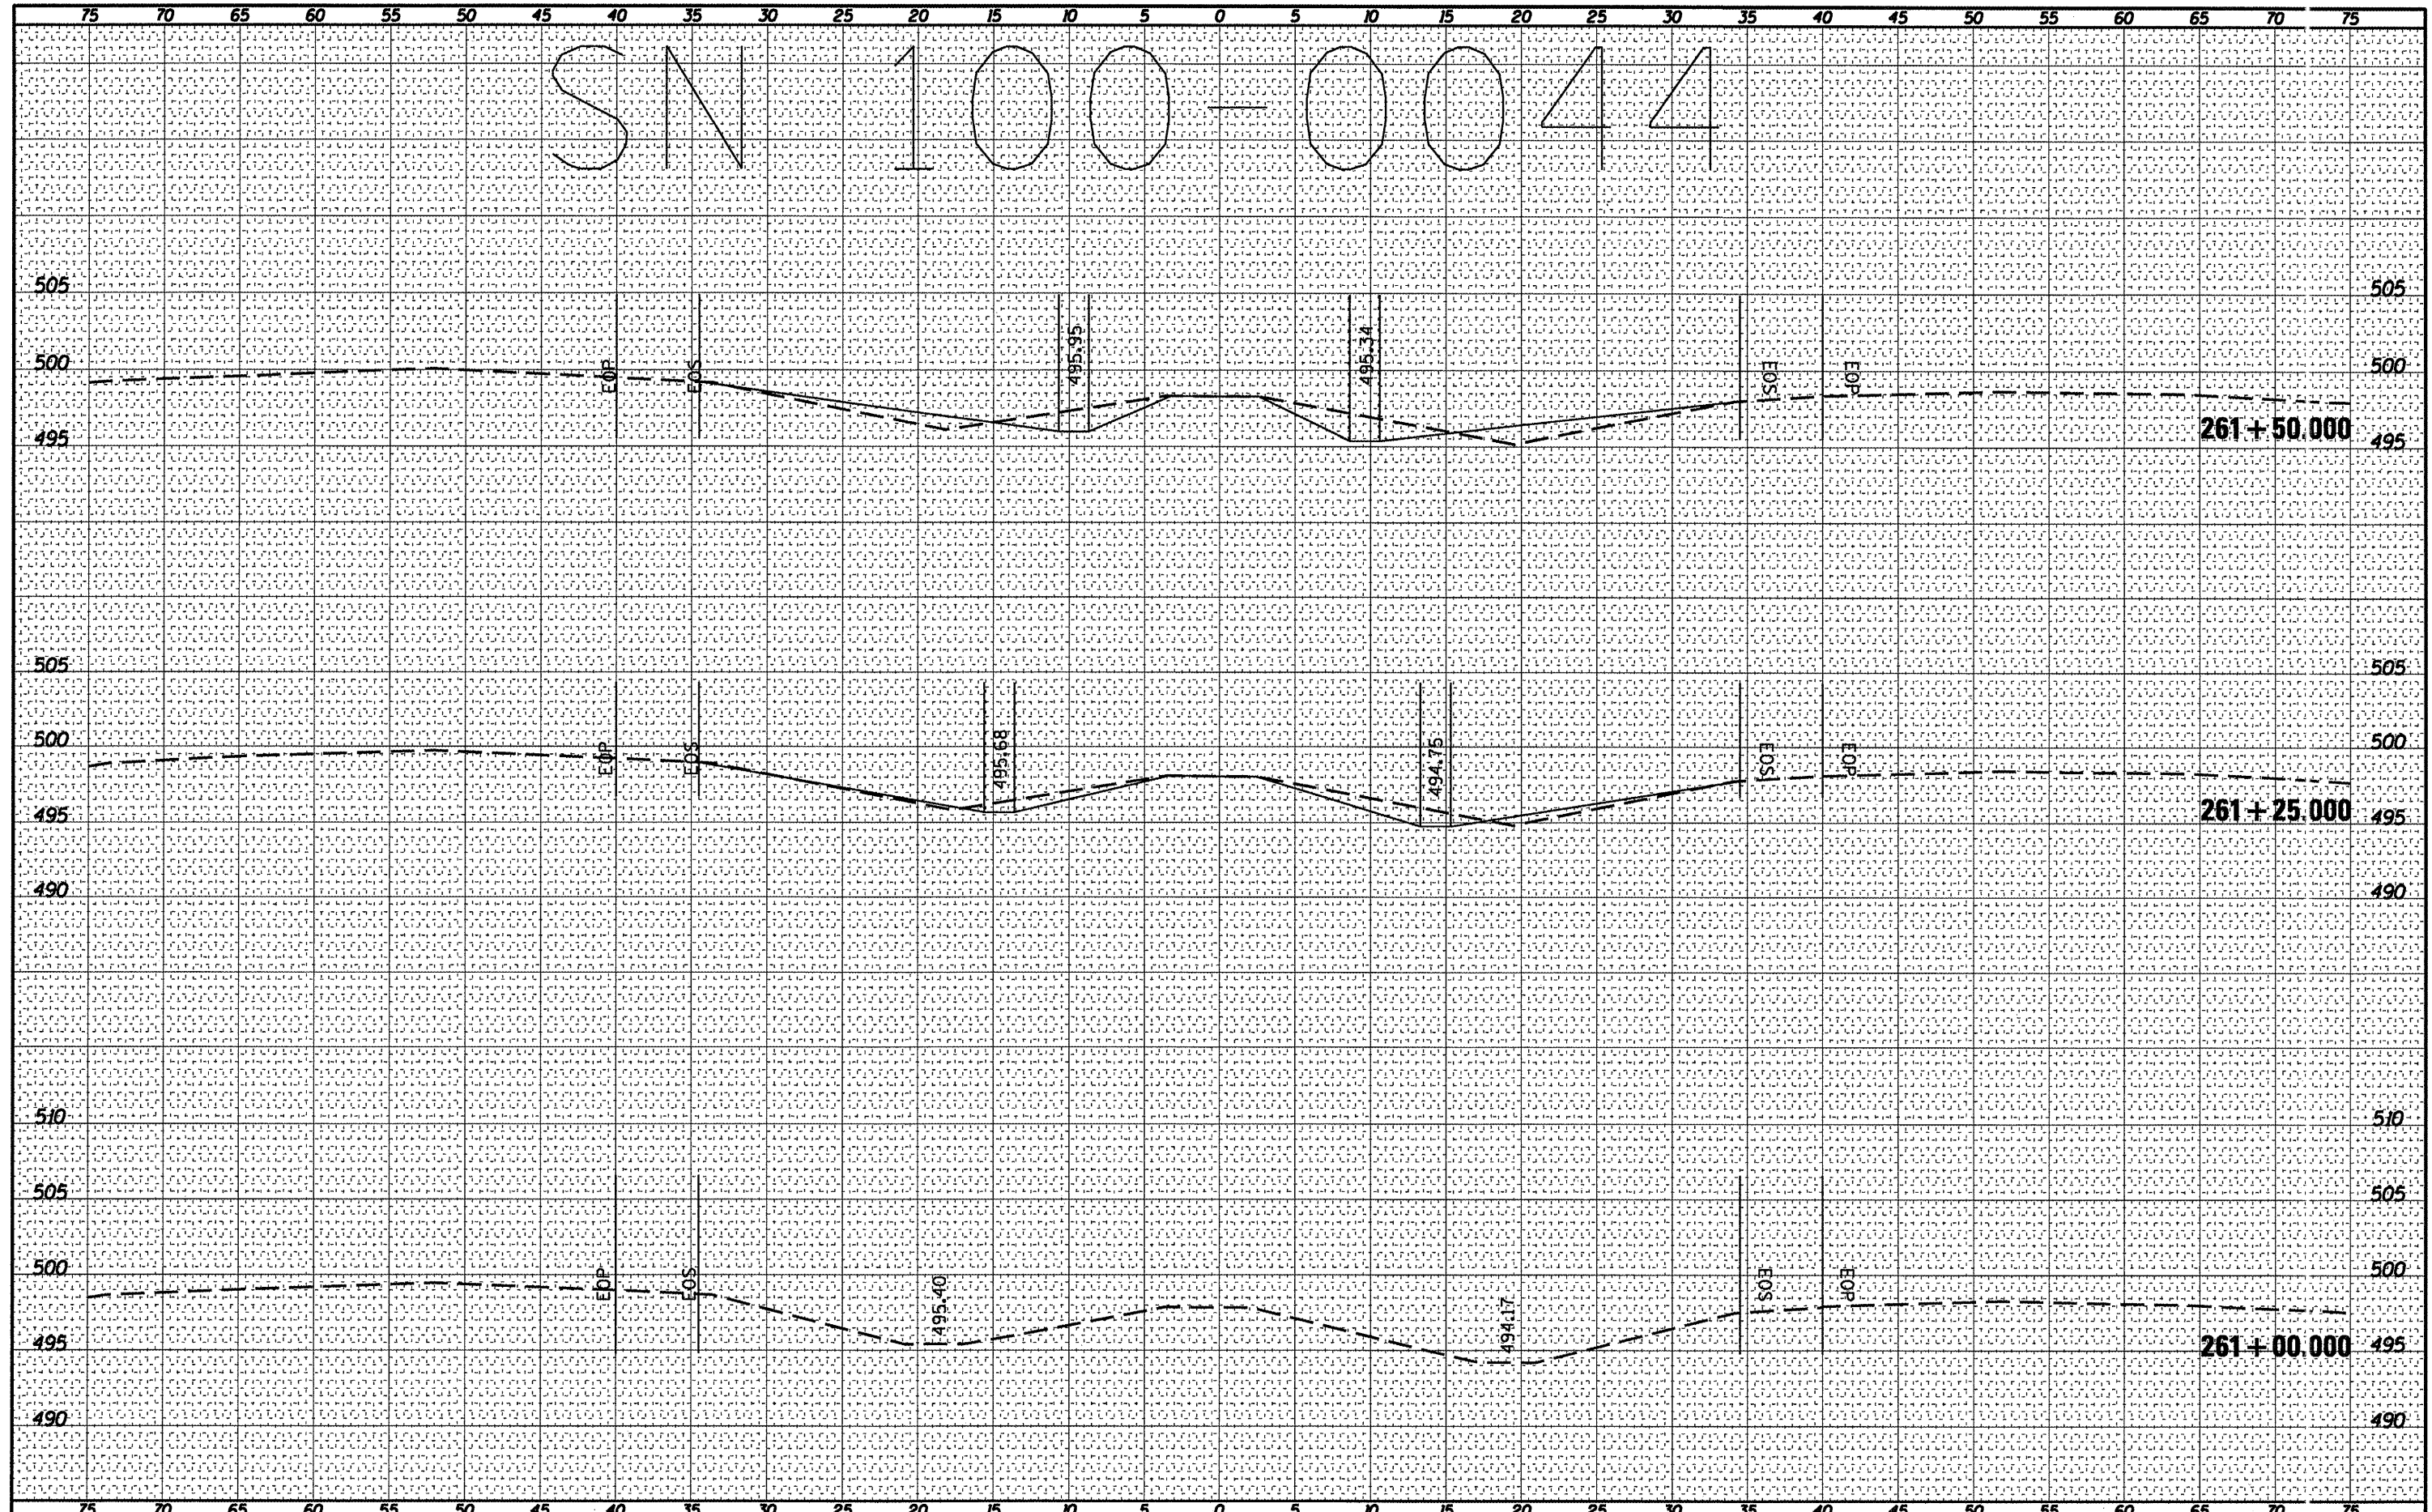

SN 100-0044

FILE NAME =	USER NAME = shepardgd	DESIGNED - ---	REVISED - ---	STATE OF ILLINOIS	100-0044 CROSS SECTION	P.A. SHEET	SECTION	COUNTY	TOTAL SHEETS
at:\pwwork\pwwork\shepardgd\0239668\78228-100-0044.dgn		DRAWN - ---	REVISED - ---	DEPARTMENT OF TRANSPORTATION	SCALE: -----	VAR	D9 SAFETY 2011-1	VARIATIONS	165
		PLLOT SCALE = 1/8" = 1' IN.	REVISED - ---		SHEET NO. -- OF -- SHEETS			CONTRACT NO. 78228	128
		PLLOT DATE = 3/8/2011	REVISED - ---		STA. 261+00.000 TO STA. 261+50.000			ILLINOIS FED. AID PROJECT	