


DATE	
BY	
FINAL SURVEY	
SURVEYED	
PLOTTED	
NOTE BOOK	
AREAS CHECKED	
NO.	

DATE	
BY	
ORIGINAL SURVEY	
SURVEYED	
PLOTTED	
NOTE BOOK	
AREAS CHECKED	
NO.	

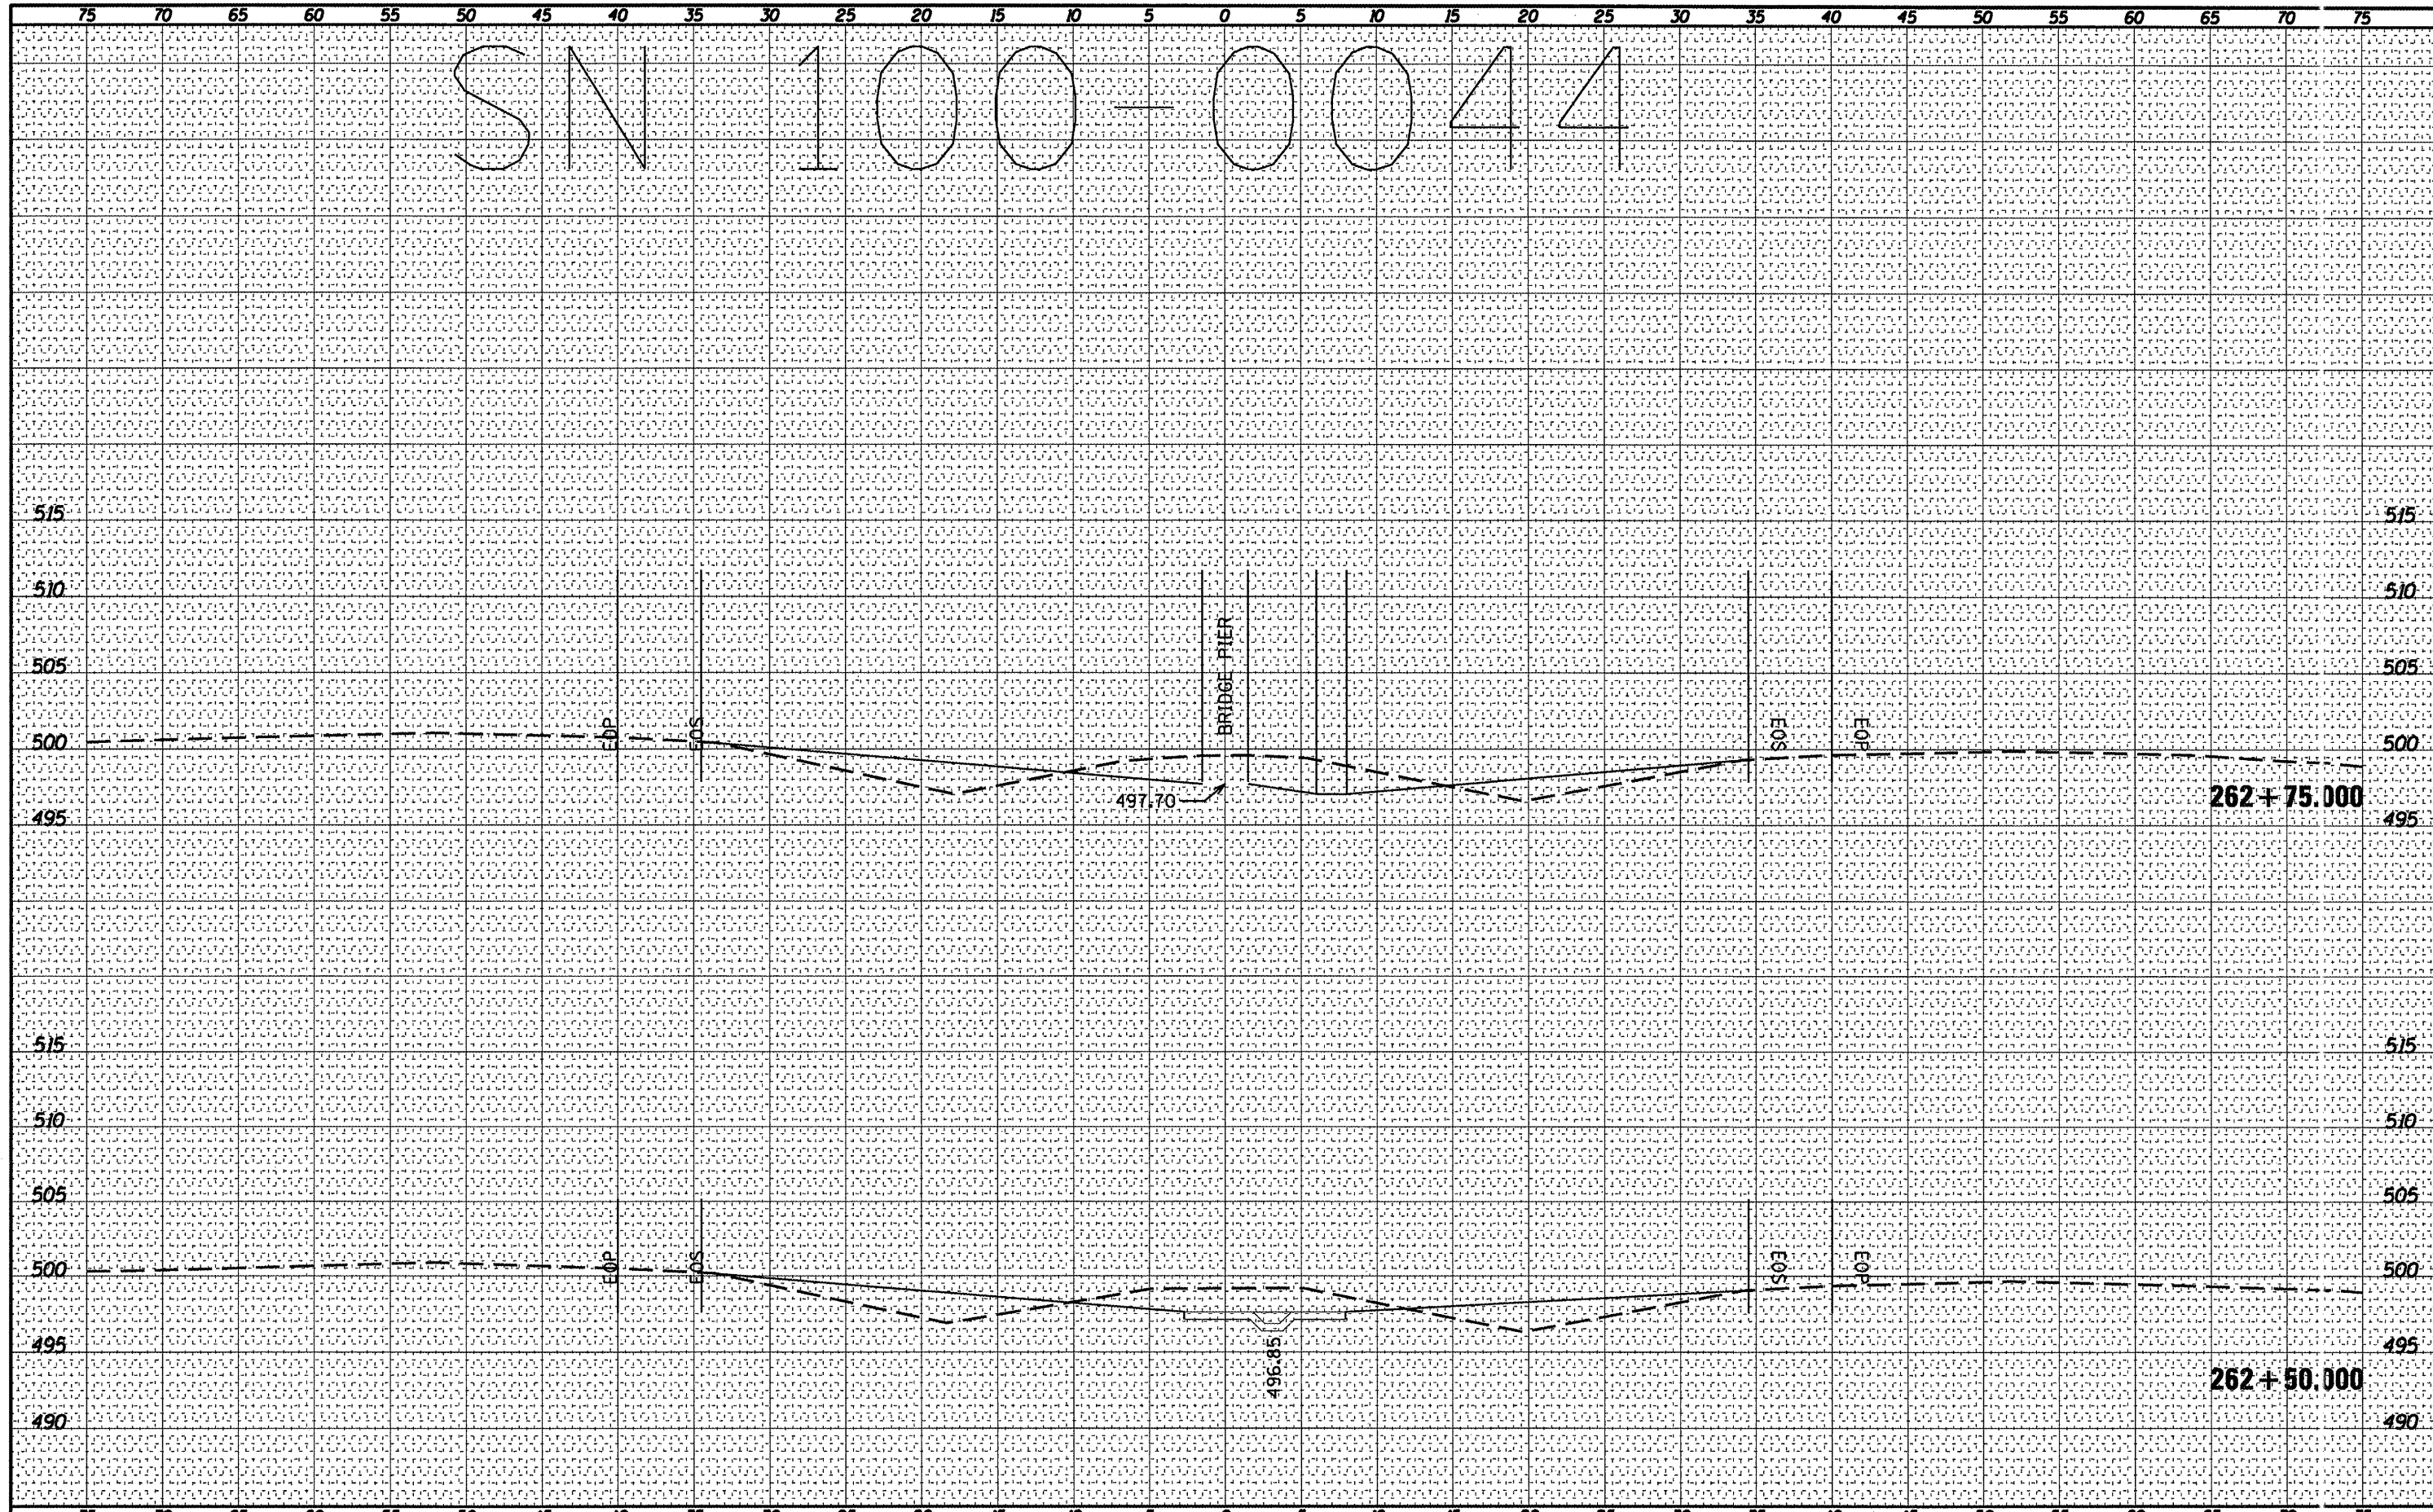

FILE NAME = USER NAME = shepardg
 a:\pwwork\pwwork\shepardg\d0239668\78228-100-0044.dgn
 PLOT SCALE = 10:3122" / IN.
 PLOT DATE = 3/8/2011

DESIGNED	---	REVISED	-----
DRAWN	---	REVISED	-----
CHECKED	---	REVISED	-----
DATE	---	REVISED	-----

**STATE OF ILLINOIS
 DEPARTMENT OF TRANSPORTATION**

100-0044 CROSS SECTION

SCALE: _____ SHEET NO. ___ OF ___ SHEETS STA. 262+50.000 TO STA. 262+75.000

F.A. RTE.	SECTION	COUNT /	TOTAL SHEETS	SHEET NO.
VAR	D9 SAFETY 2011-1	VARIOUS	165	129
				CONTRACT NO. 78228
ILLINOIS FED. AID PROJECT				