


BY: _____ DATE: _____
 SURVEYED _____
 PLOTTED _____
 NOTE BOOK _____
 AREAS CHECKED _____

BY: _____ DATE: _____
 SURVEYED _____
 PLOTTED _____
 NOTE BOOK _____
 AREAS CHECKED _____

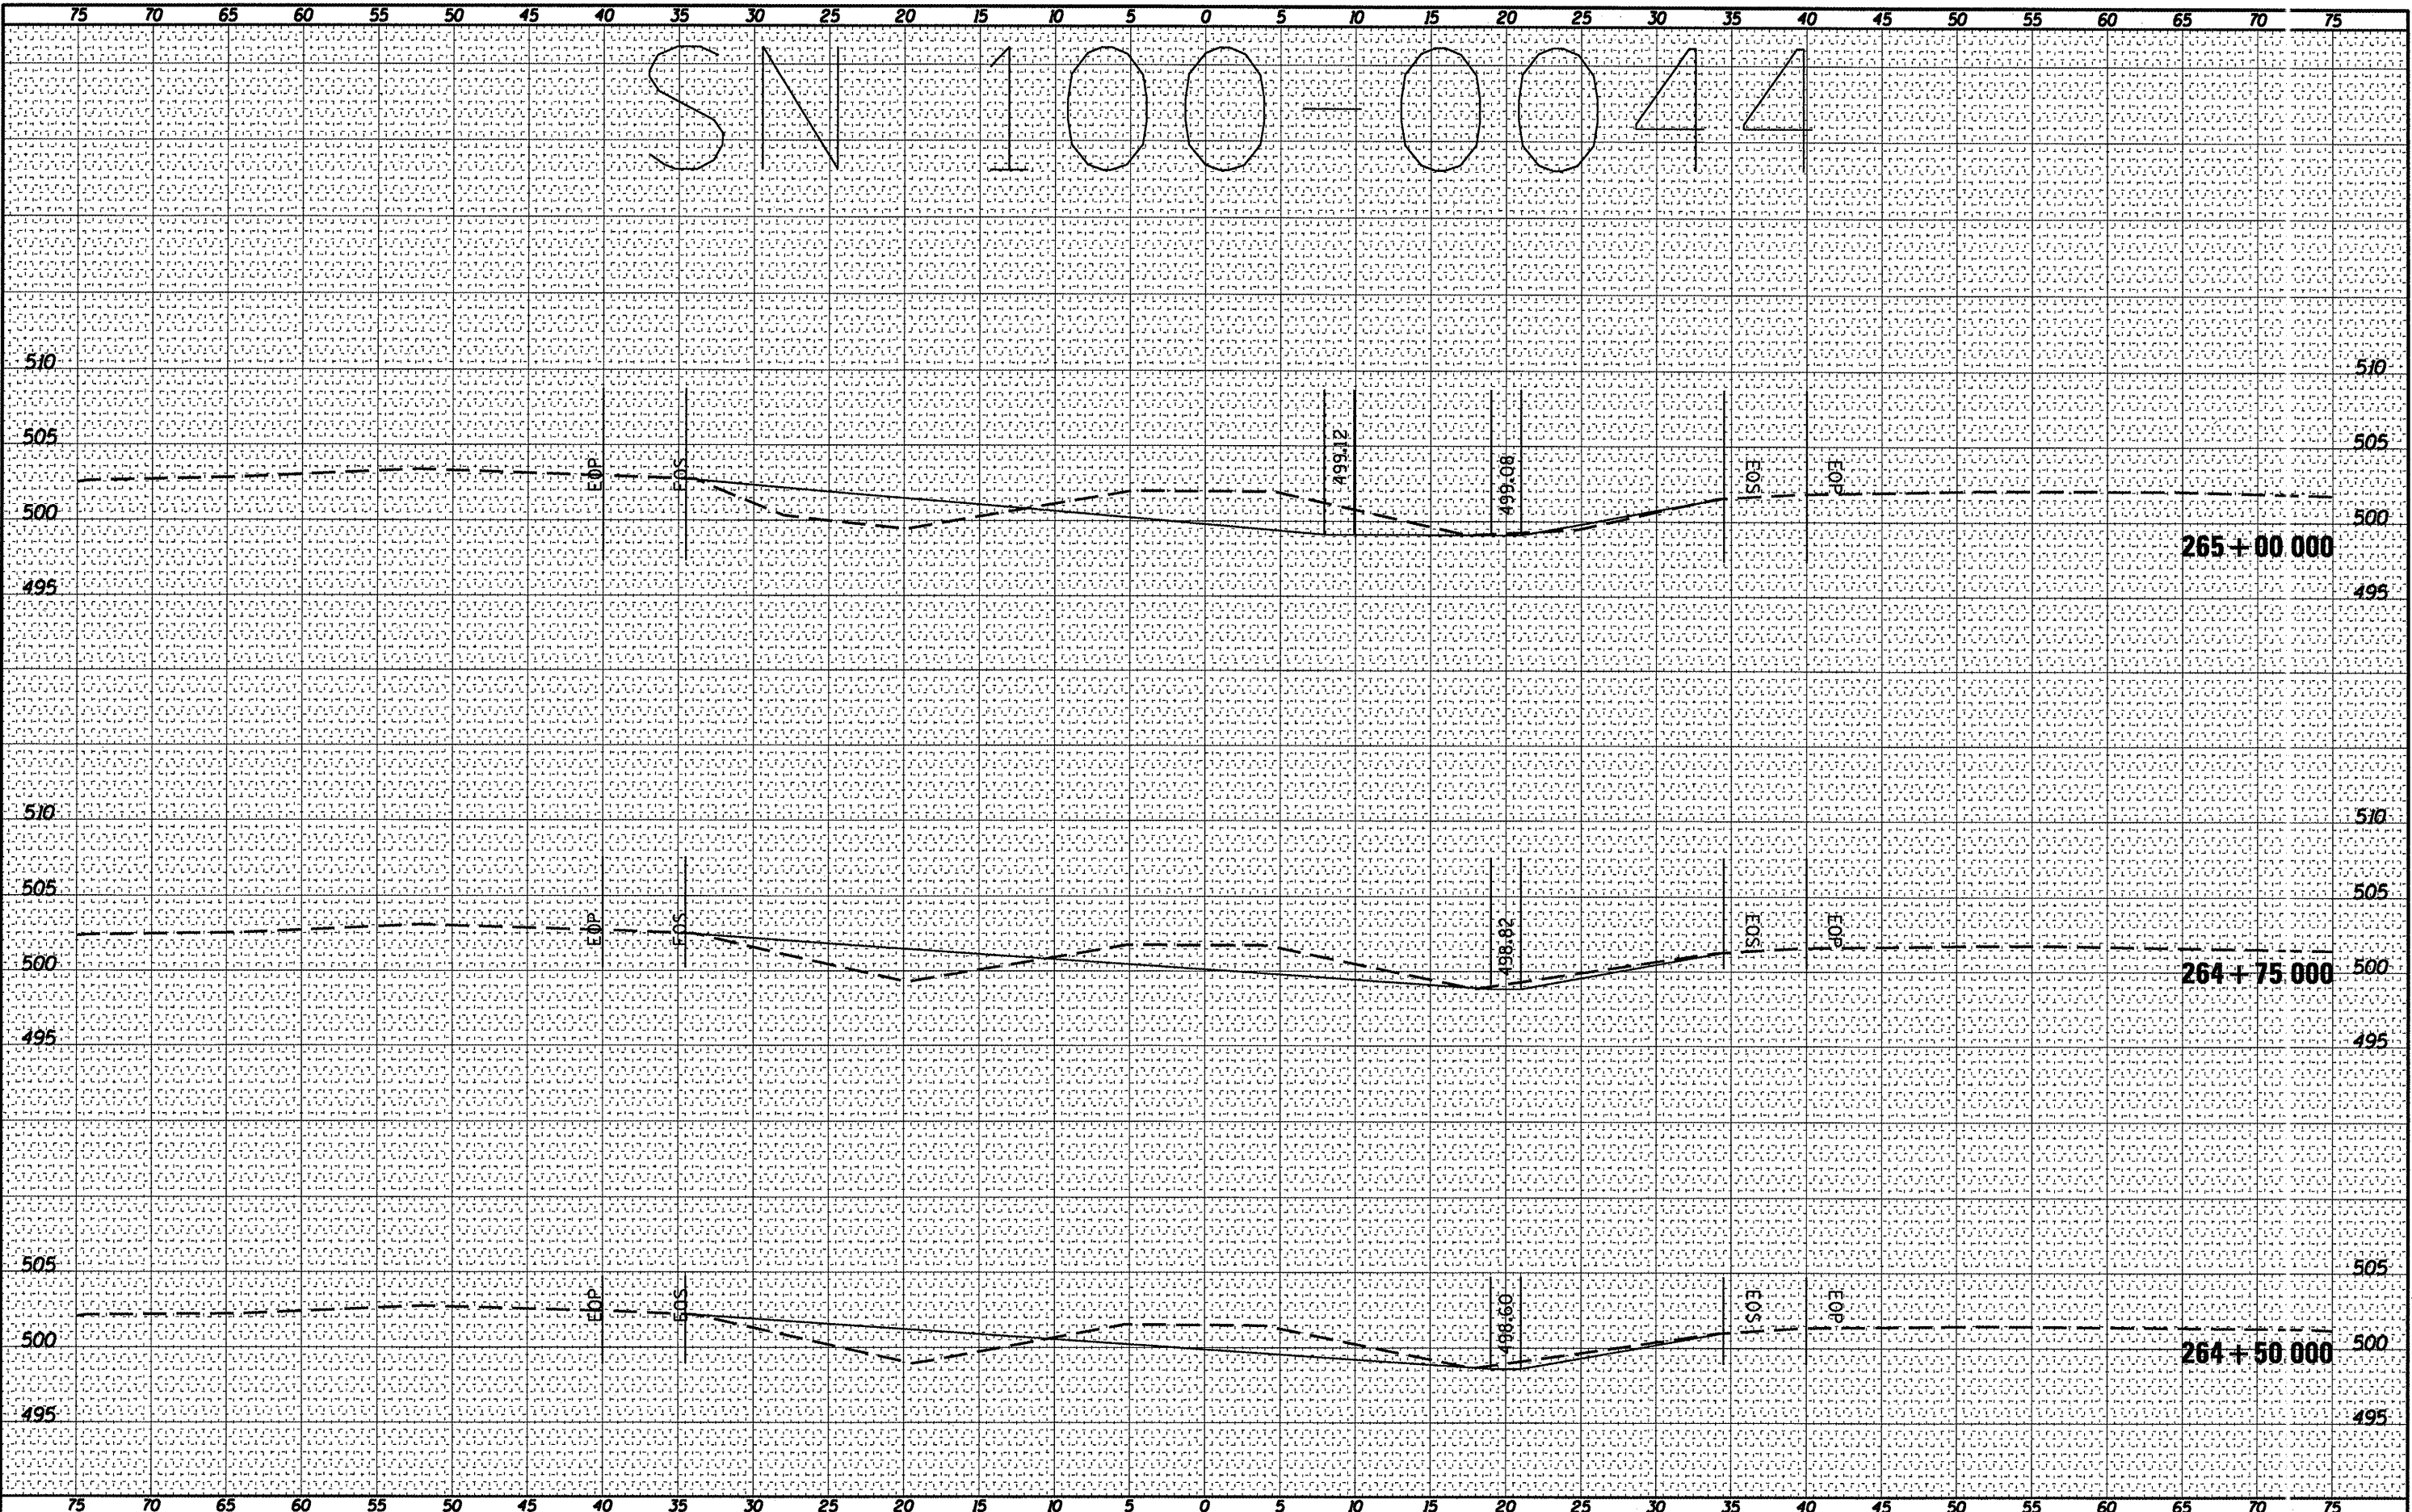

FILE NAME = c:\p\work\p\sdot\sheper\dgd\0239669\78228.100
 USER NAME = sheper\dgd
 PLOT SCALE = 10.3122 ' / IN.
 PLOT DATE = 3/8/2011

DESIGNED -	REVISD -
DRAWN -	REVISD -
CHECKED -	REVISD -
DATE -	REVISD -

**STATE OF ILLINOIS
 DEPARTMENT OF TRANSPORTATION**

100-0044 CROSS SECTION

SCALE: _____ SHEET NO. ___ OF ___ SHEETS STA. 264+50.000 TO STA. 265+00.000

F.A. RTE.	SECTION	COUNTY	TOTAL SHEETS	SHEET NO.
VAR	D9 SAFETY 2011-1	VARI01S	165	132
CONTRACT NO. 78228				
ILLINOIS FED. AID PROJECT				