


BY	DATE
SURVEYED	
PLOTTED	
REPLATE	
AREAS CHECKED	
NO.	

BY	DATE
SURVEYED	
PLOTTED	
REPLATE	
AREAS CHECKED	
NO.	

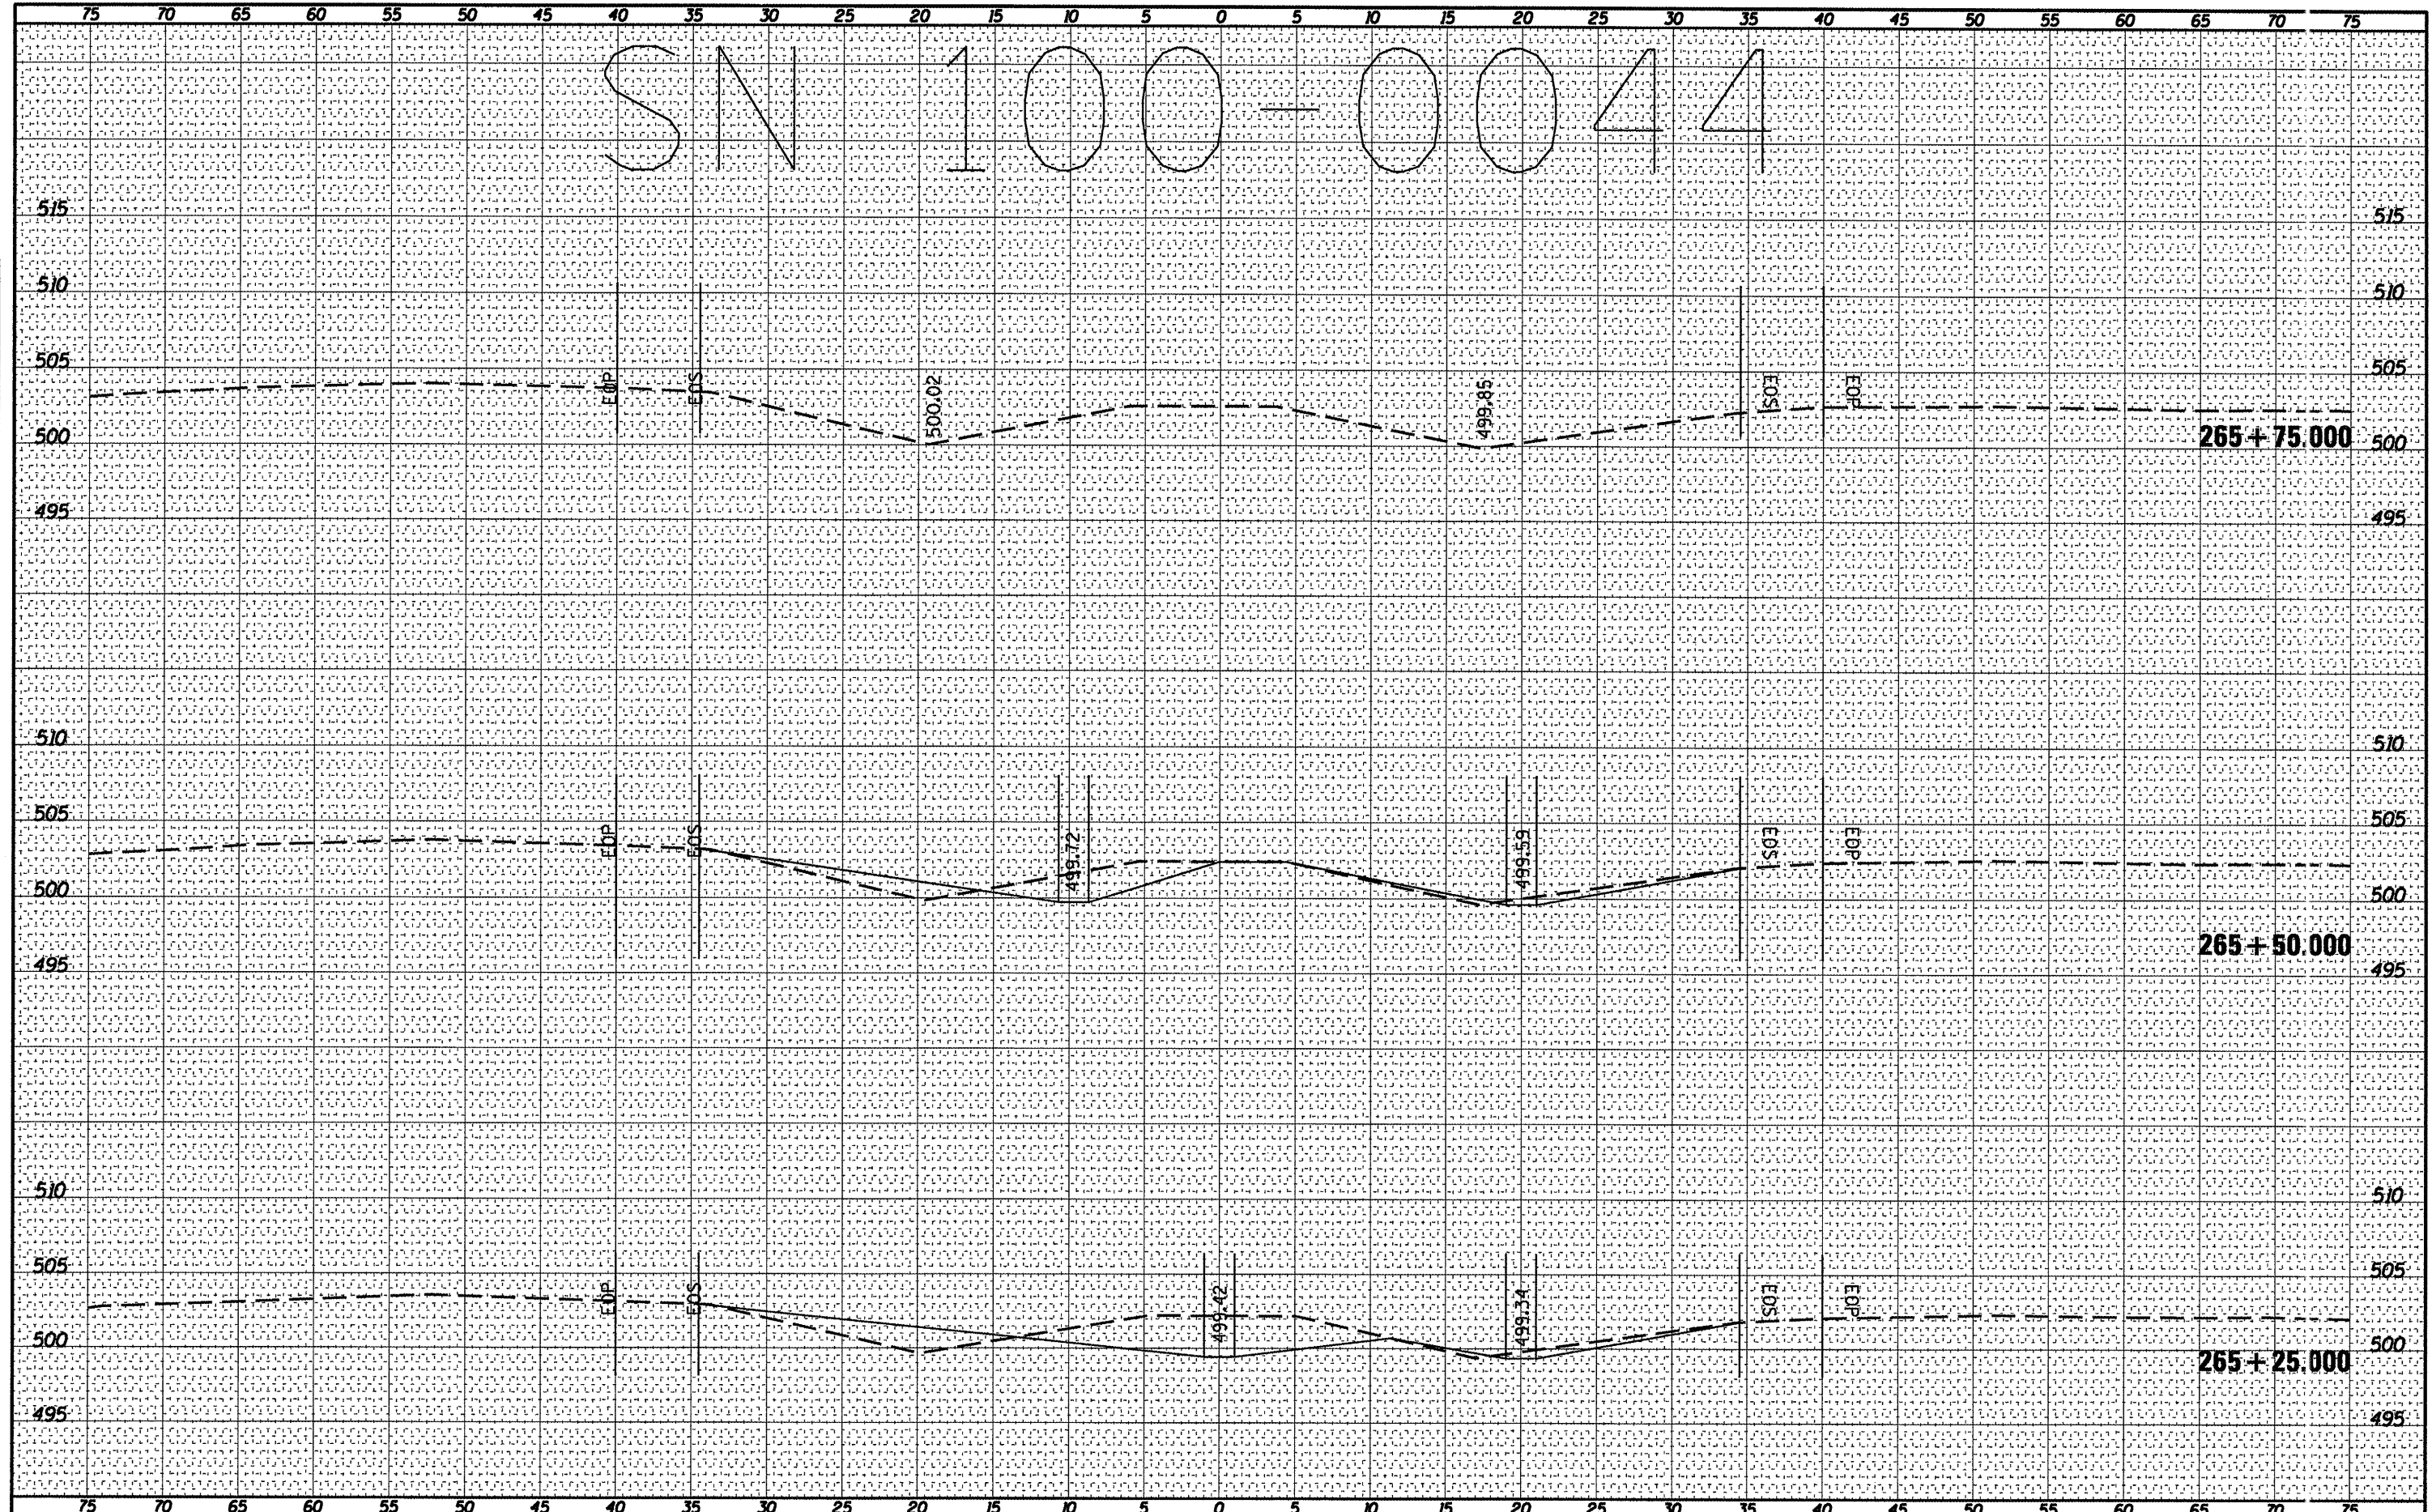

FILE NAME =	USER NAME = shepardgd	DESIGNED -	REVISD -
ct:\pwork\pwork\shpardgd\8239668\78228.100-0044.dgn		DRAWN -	REVISD -
		CHECKED -	REVISD -
		DATE -	REVISD -

STATE OF ILLINOIS
DEPARTMENT OF TRANSPORTATION

100-0044 CROSS SECTION

SCALE: _____ SHEET NO. ___ OF ___ SHEETS STA. 265+25.000 TO STA. 265+75.000

F.A. RTE.	SECTION	COUNT /	TOTAL SHEETS	SHEET NO.
VAR	D9 SAFETY 2011-1		165	133
				CONTRACT NO. 78228
ILLINOIS FED. AID PROJECT				