


DATE _____
 BY _____
 SURVEYED _____
 FINAL SURVEY _____
 NOTE BOOK _____
 TEMPLATE _____
 AREAS CHECKED _____
 NO. _____

DATE _____
 BY _____
 SURVEYED _____
 ORIGINAL SURVEY _____
 NOTE BOOK _____
 TEMPLATE _____
 AREAS CHECKED _____
 NO. _____

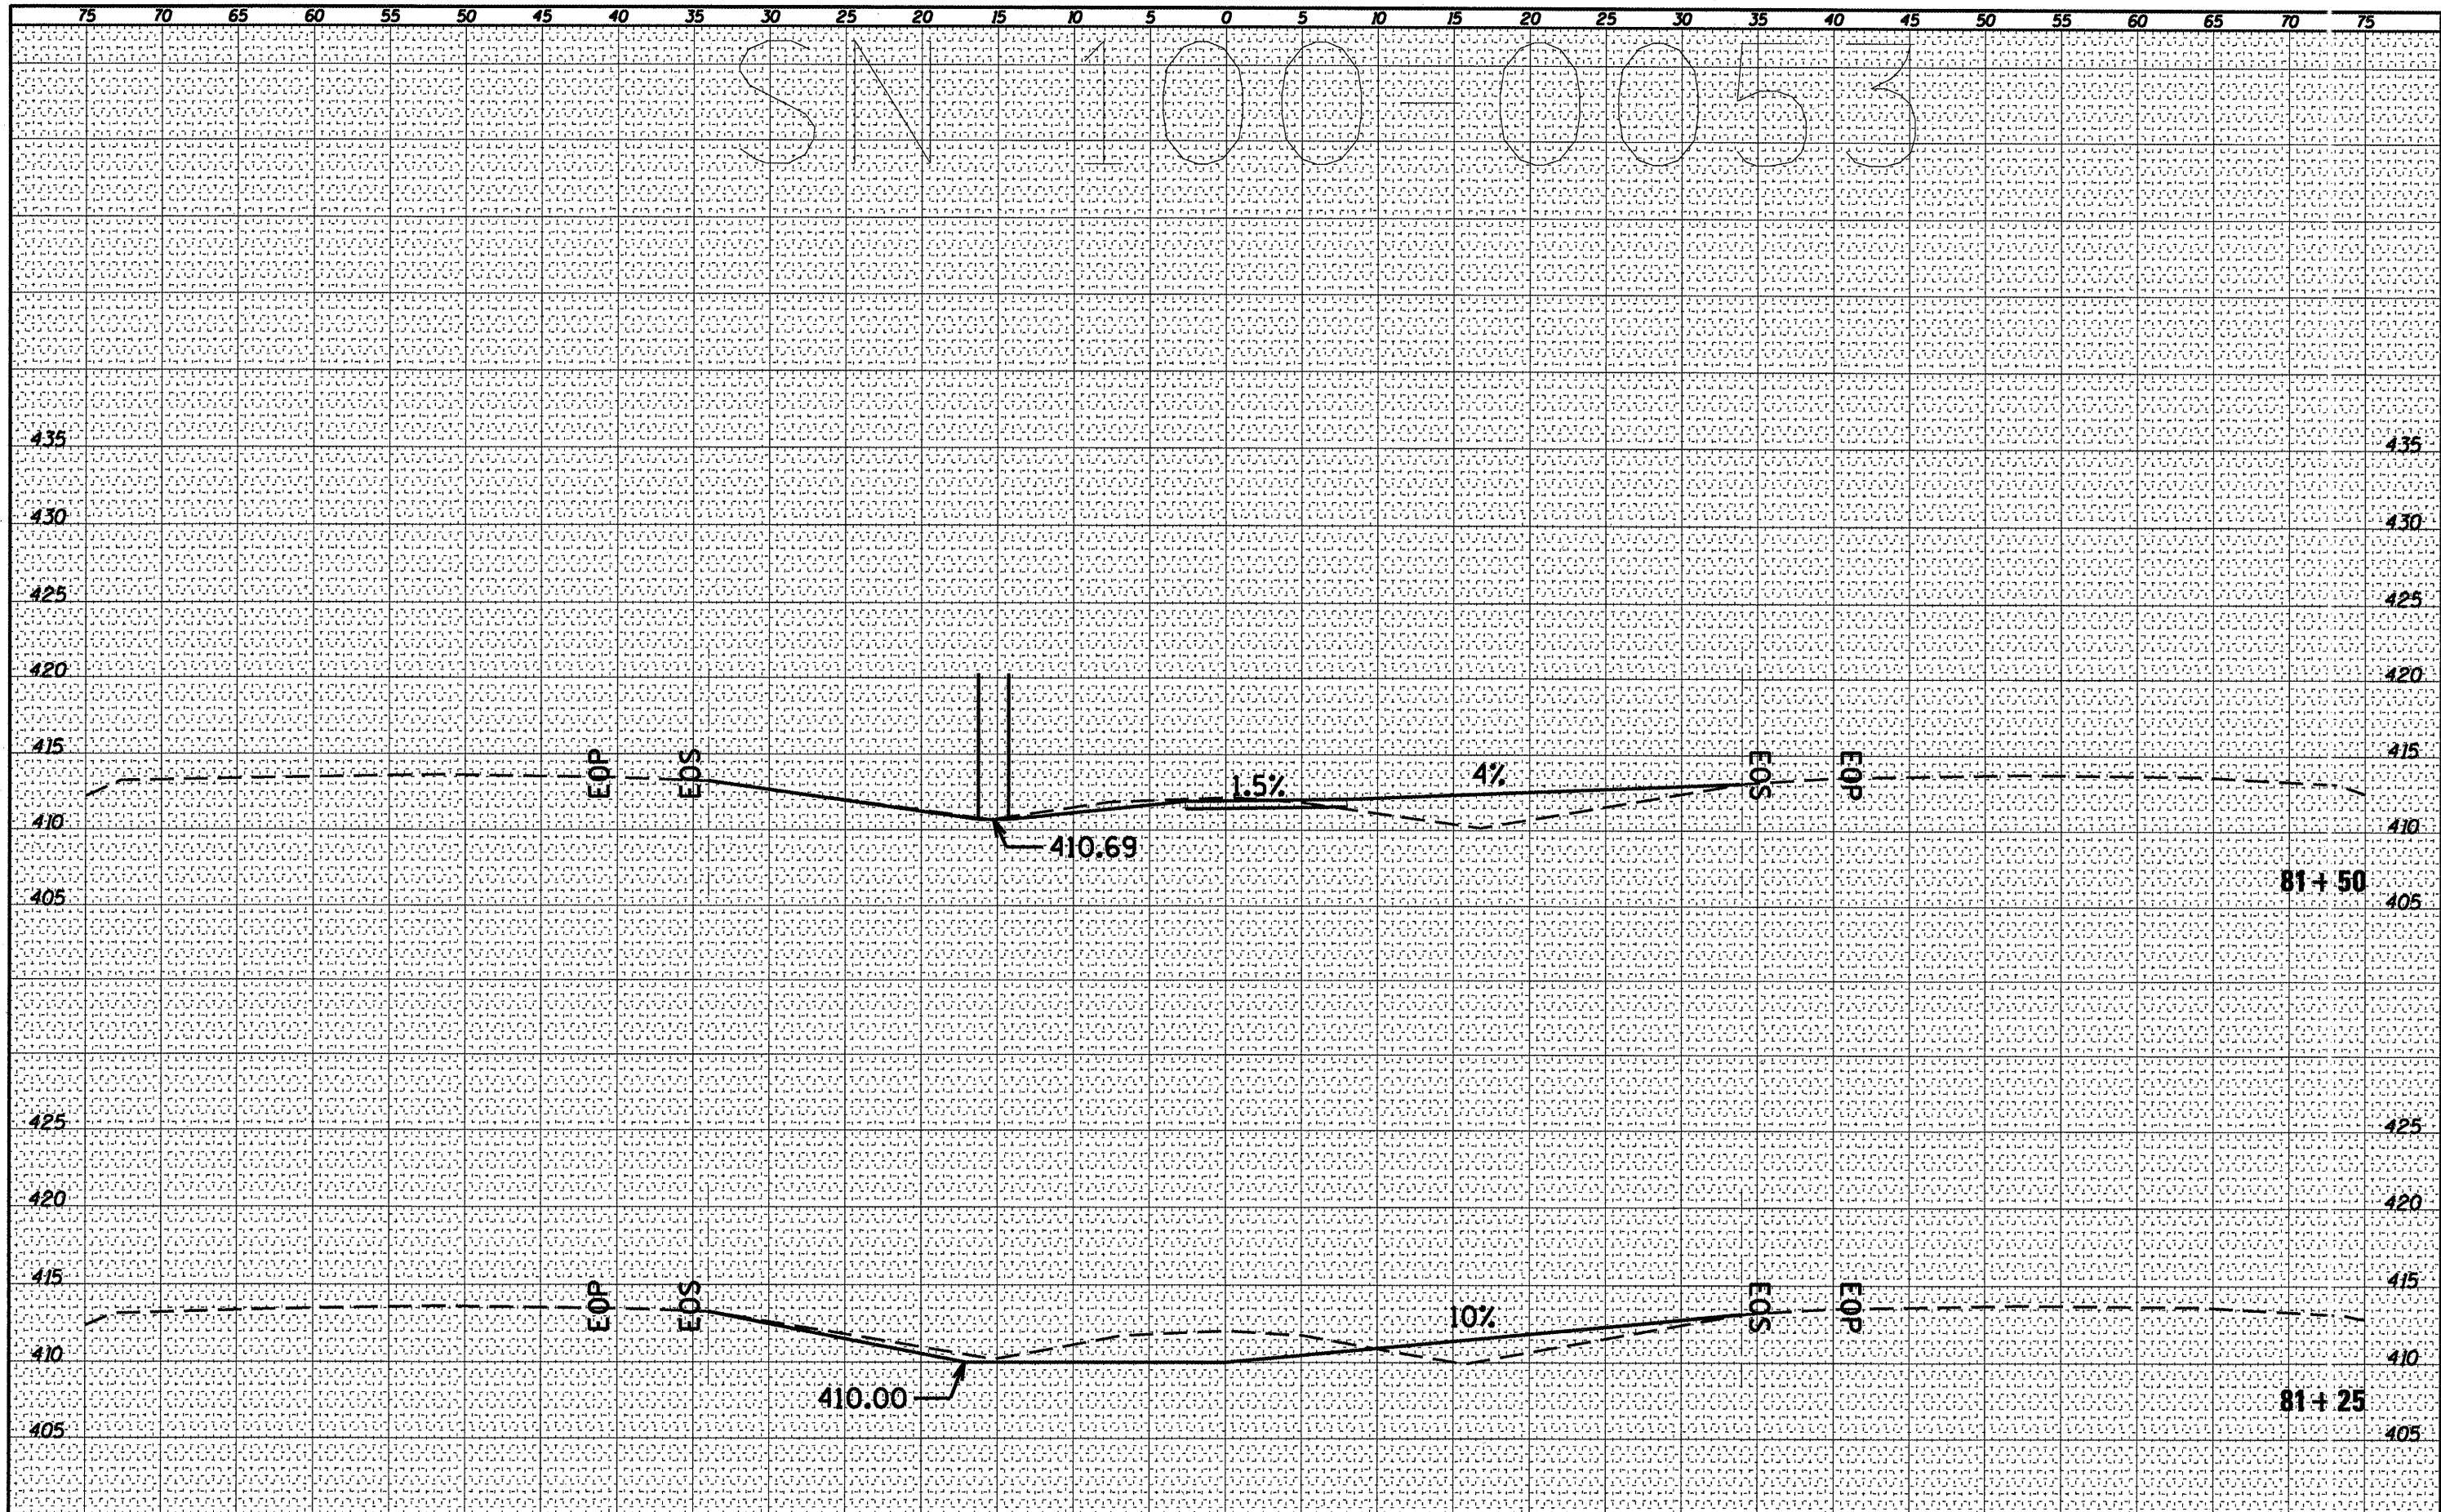

FILE NAME = c:\pwwork\pwwork\sheper\dgd\0239668\78228_100-0053.dgn
 USER NAME = sheperdgd
 PLOT SCALE = 1/8" = 1' / IN.
 PLOT DATE = 3/8/2011

DESIGNED -	REVISIED -
DRAWN -	REVISIED -
CHECKED -	REVISIED -
DATE -	REVISIED -

**STATE OF ILLINOIS
 DEPARTMENT OF TRANSPORTATION**

100-0053 CROSS SECTION
 SCALE: _____ SHEET NO. ___ OF ___ SHEETS STA. 81+25 TO STA. 81+50

F.A. RTE.	SECTION	COUNTY	TOTAL SHEETS	SHEET NO.
VAR	09 SAFETY 2011-1	VARIOUS	165	135
CONTRACT NO. 78228			ILLINOIS FED. AID PROJECT	