


FINAL SURVEY	SUBMITTED	DATE
NOTE BOOK	PLOTTED	
NO.	TEMPLATE	
	AREAS CHECKED	

ORIGINAL SURVEY	SUBMITTED	DATE
NOTE BOOK	PLOTTED	
NO.	TEMPLATE	
	AREAS CHECKED	

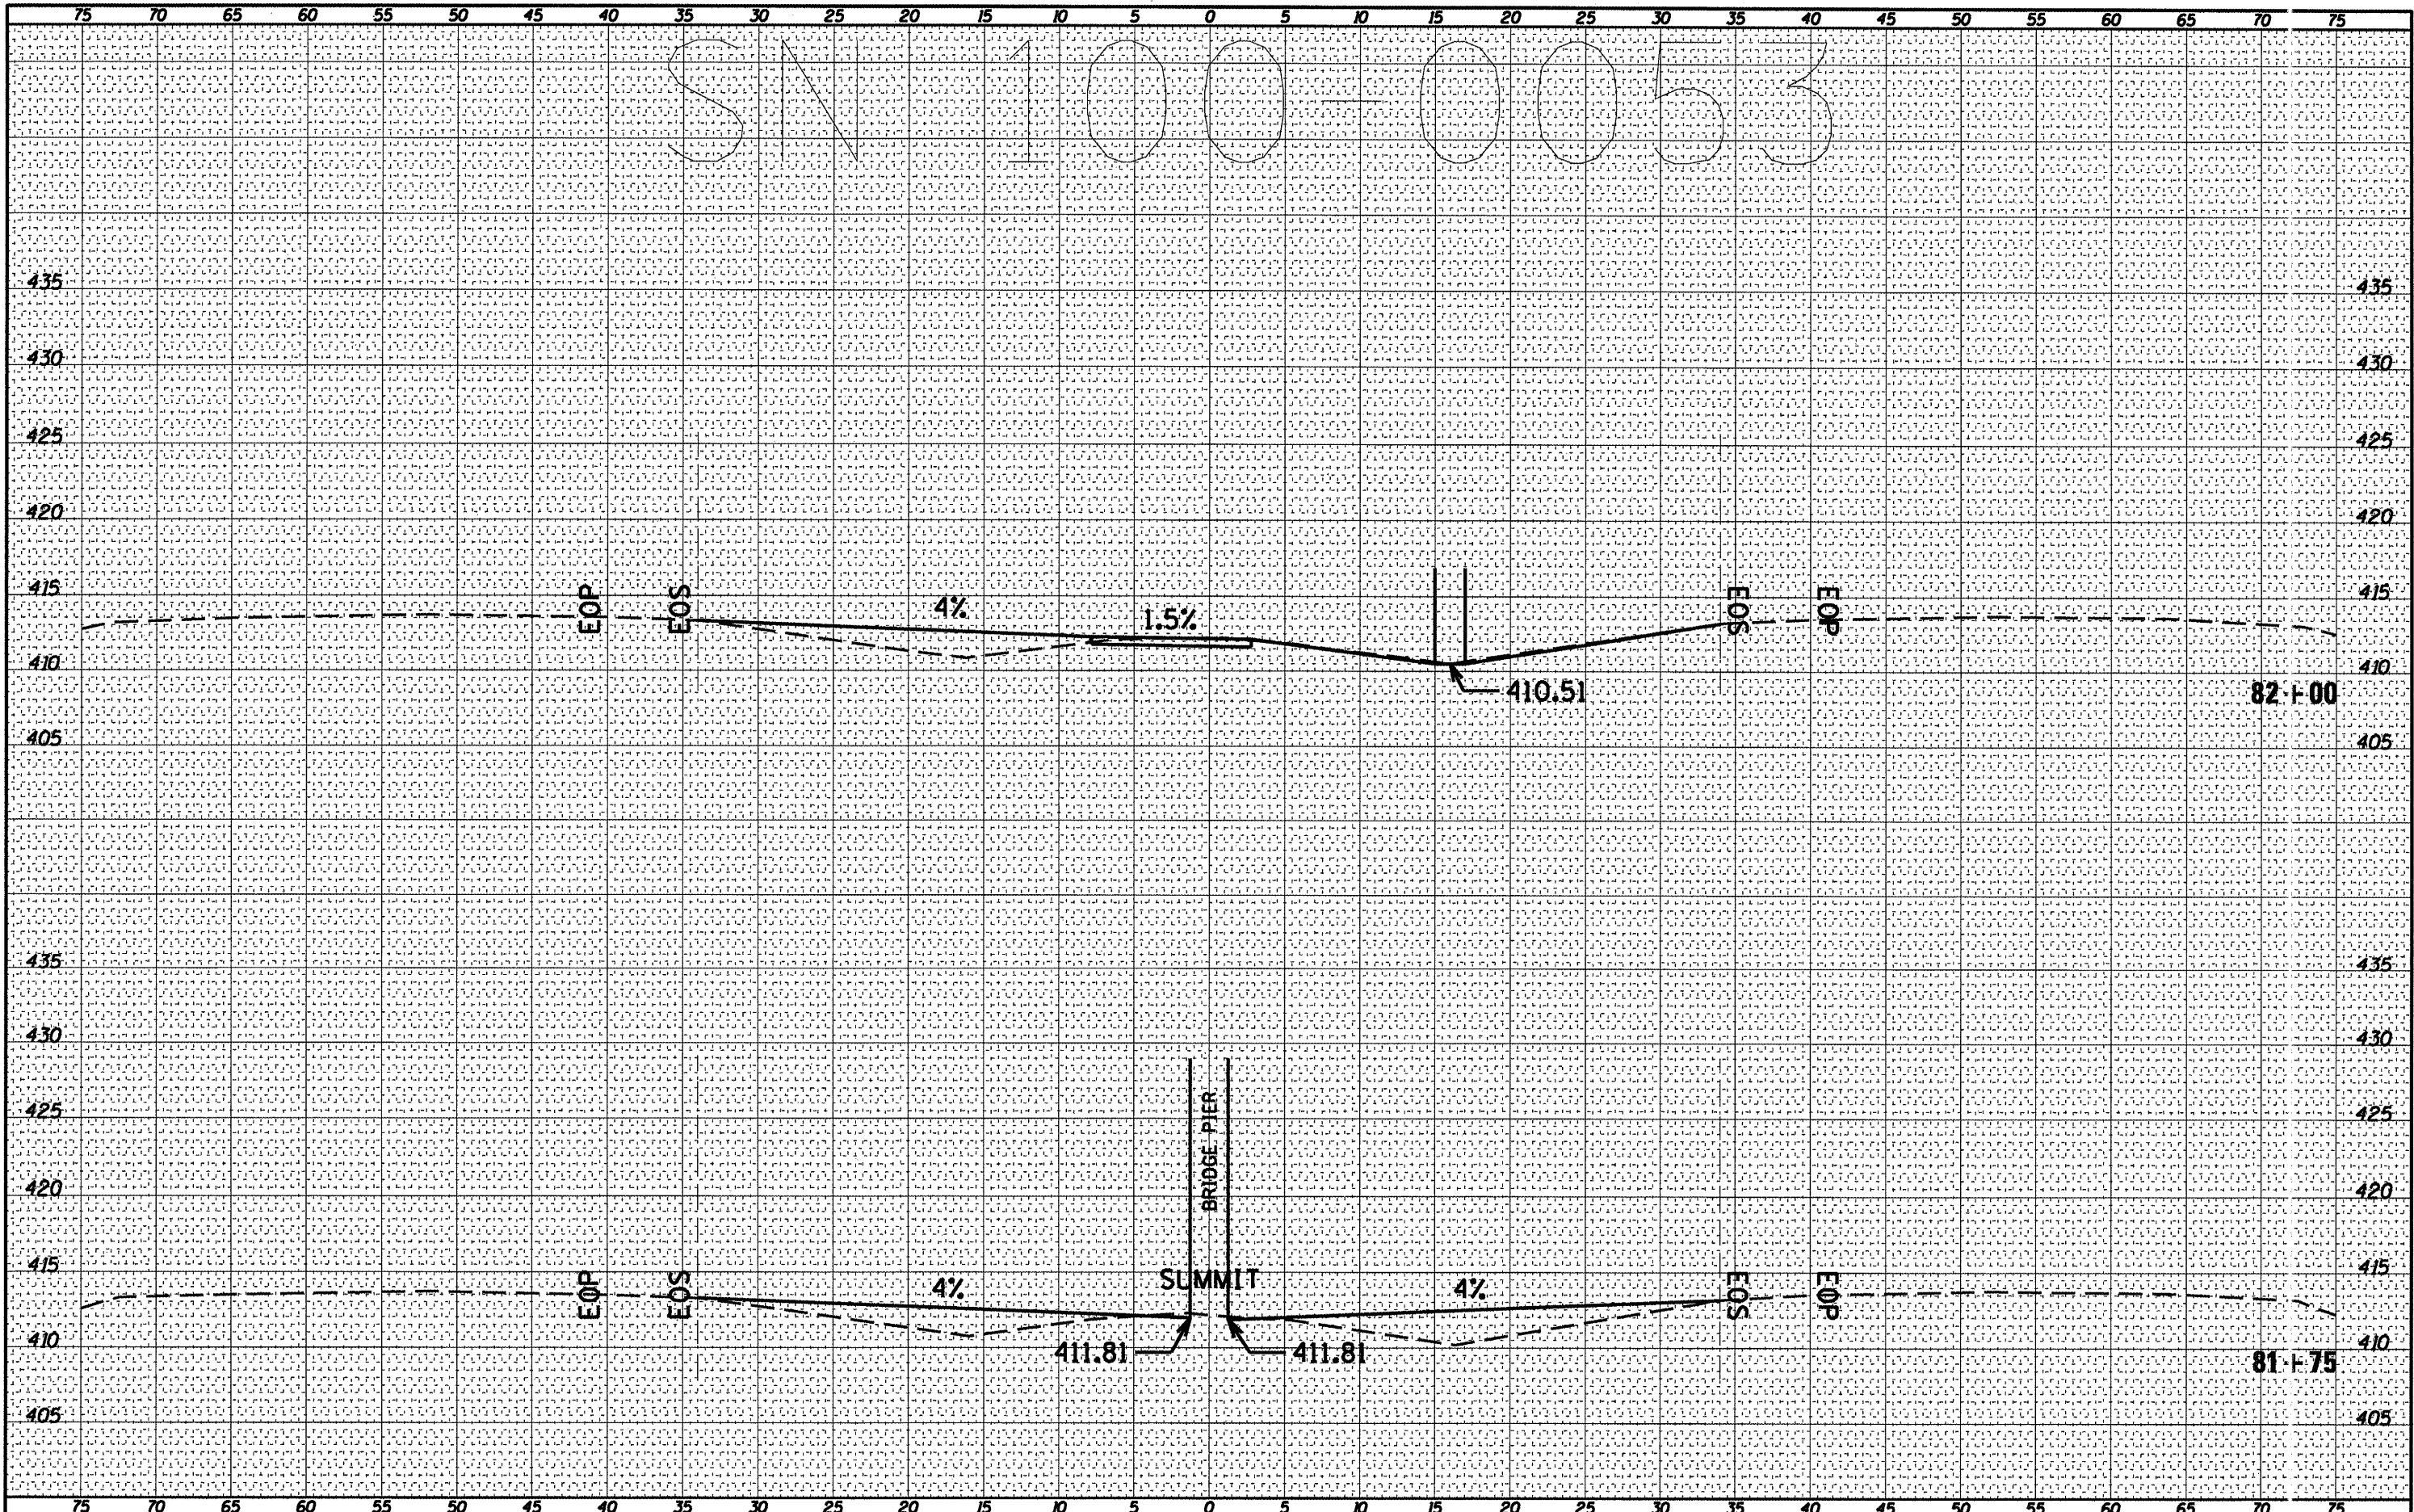

FILE NAME -	USER NAME = sheperdgd	DESIGNED -	REVISED -	STATE OF ILLINOIS		100-0053 CROSS SECTION		F.A. RTE.	SECTION	COUN Y	TOTAL SHEET
ct:\pw\work\pwrda\sheperdgd\20239668\78228.100	0053dsgn.dgn	DRAWN -	REVISED -	DEPARTMENT OF TRANSPORTATION		SCALE: _____		VAR	D9 SAFETY 2011-1	VARIO JS	NO.
		CHECKED -	REVISED -			SHEET NO. ___ OF ___ SHEETS				165	136
		DATE -	REVISED -			STA. 81+75 TO STA. 82+00				CONT RACT NO. 78228	
										ILLINOIS FED. AID PROJECT	