


DATE	
BY	
FINAL SURVEY	
SURVEY PLOTTED	
NOTE BOOK	
AREAS CHECKED	
NO.	

DATE	
BY	
ORIGINAL SURVEY	
SURVEY PLOTTED	
NOTE BOOK	
AREAS CHECKED	
NO.	

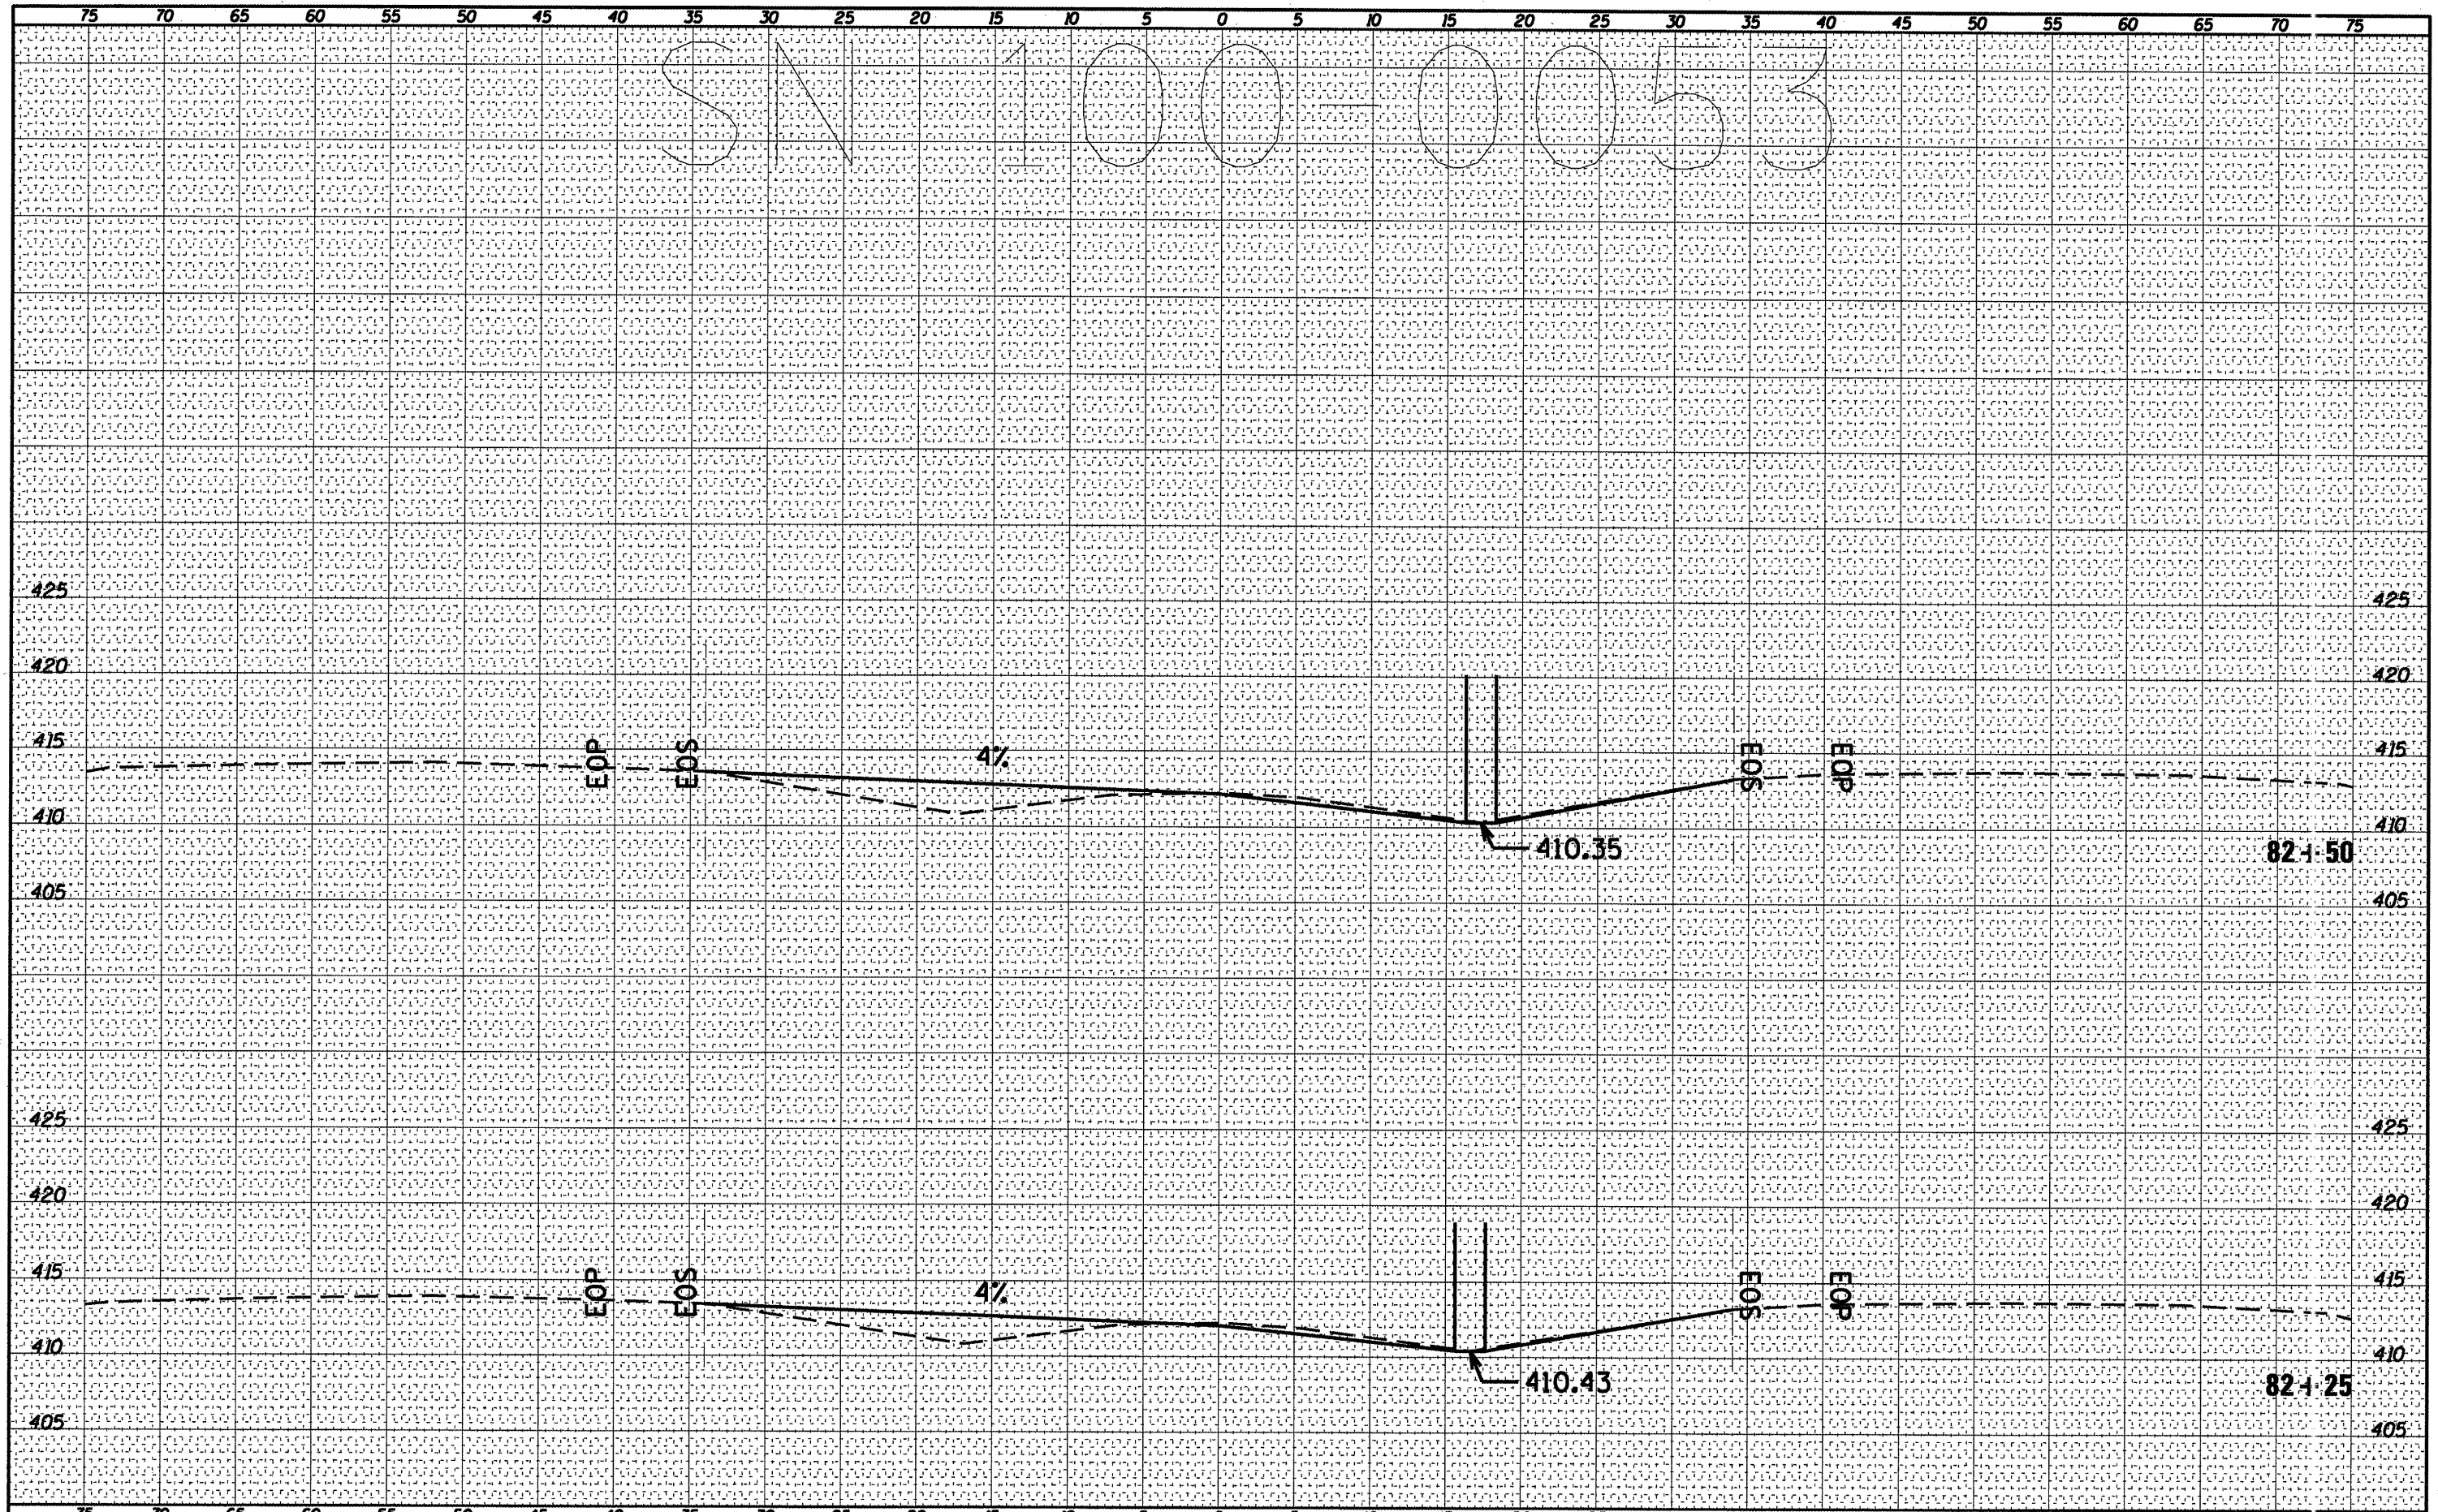

FILE NAME =	USER NAME = sheper.dgd	DESIGNED -	REVISED -	STATE OF ILLINOIS DEPARTMENT OF TRANSPORTATION	100-0053 CROSS SECTION	F.A. RTE.	SECTION	COUNT	TOTAL SHEETS	SHEET NO.
ca:\pwwork\pwwork\sheper.dgd\0239668\78228.100-0053.dgn	DRAWN -	REVISED -	VAR			09 SAFETY 2011-1	VARIOU	165	137	
PLOT SCALE = 18.3122' / IN.	CHECKED -	REVISED -	CONTRACT NO. 78228							
PLOT DATE = 3/8/2011	DATE -	REVISED -	ILLINOIS FED. AID PROJECT							
SCALE: _____ SHEET NO. ___ OF ___ SHEETS STA. 82+25 TO STA. 82+50										