


FINAL SURVEY	DATE
SUBMITTED TO	BY
NOTE BOOK NO.	
TEMPLATE AREAS CHECKED	

ORIGINAL SURVEY	DATE
SUBMITTED TO	BY
NOTE BOOK NO.	
TEMPLATE AREAS CHECKED	

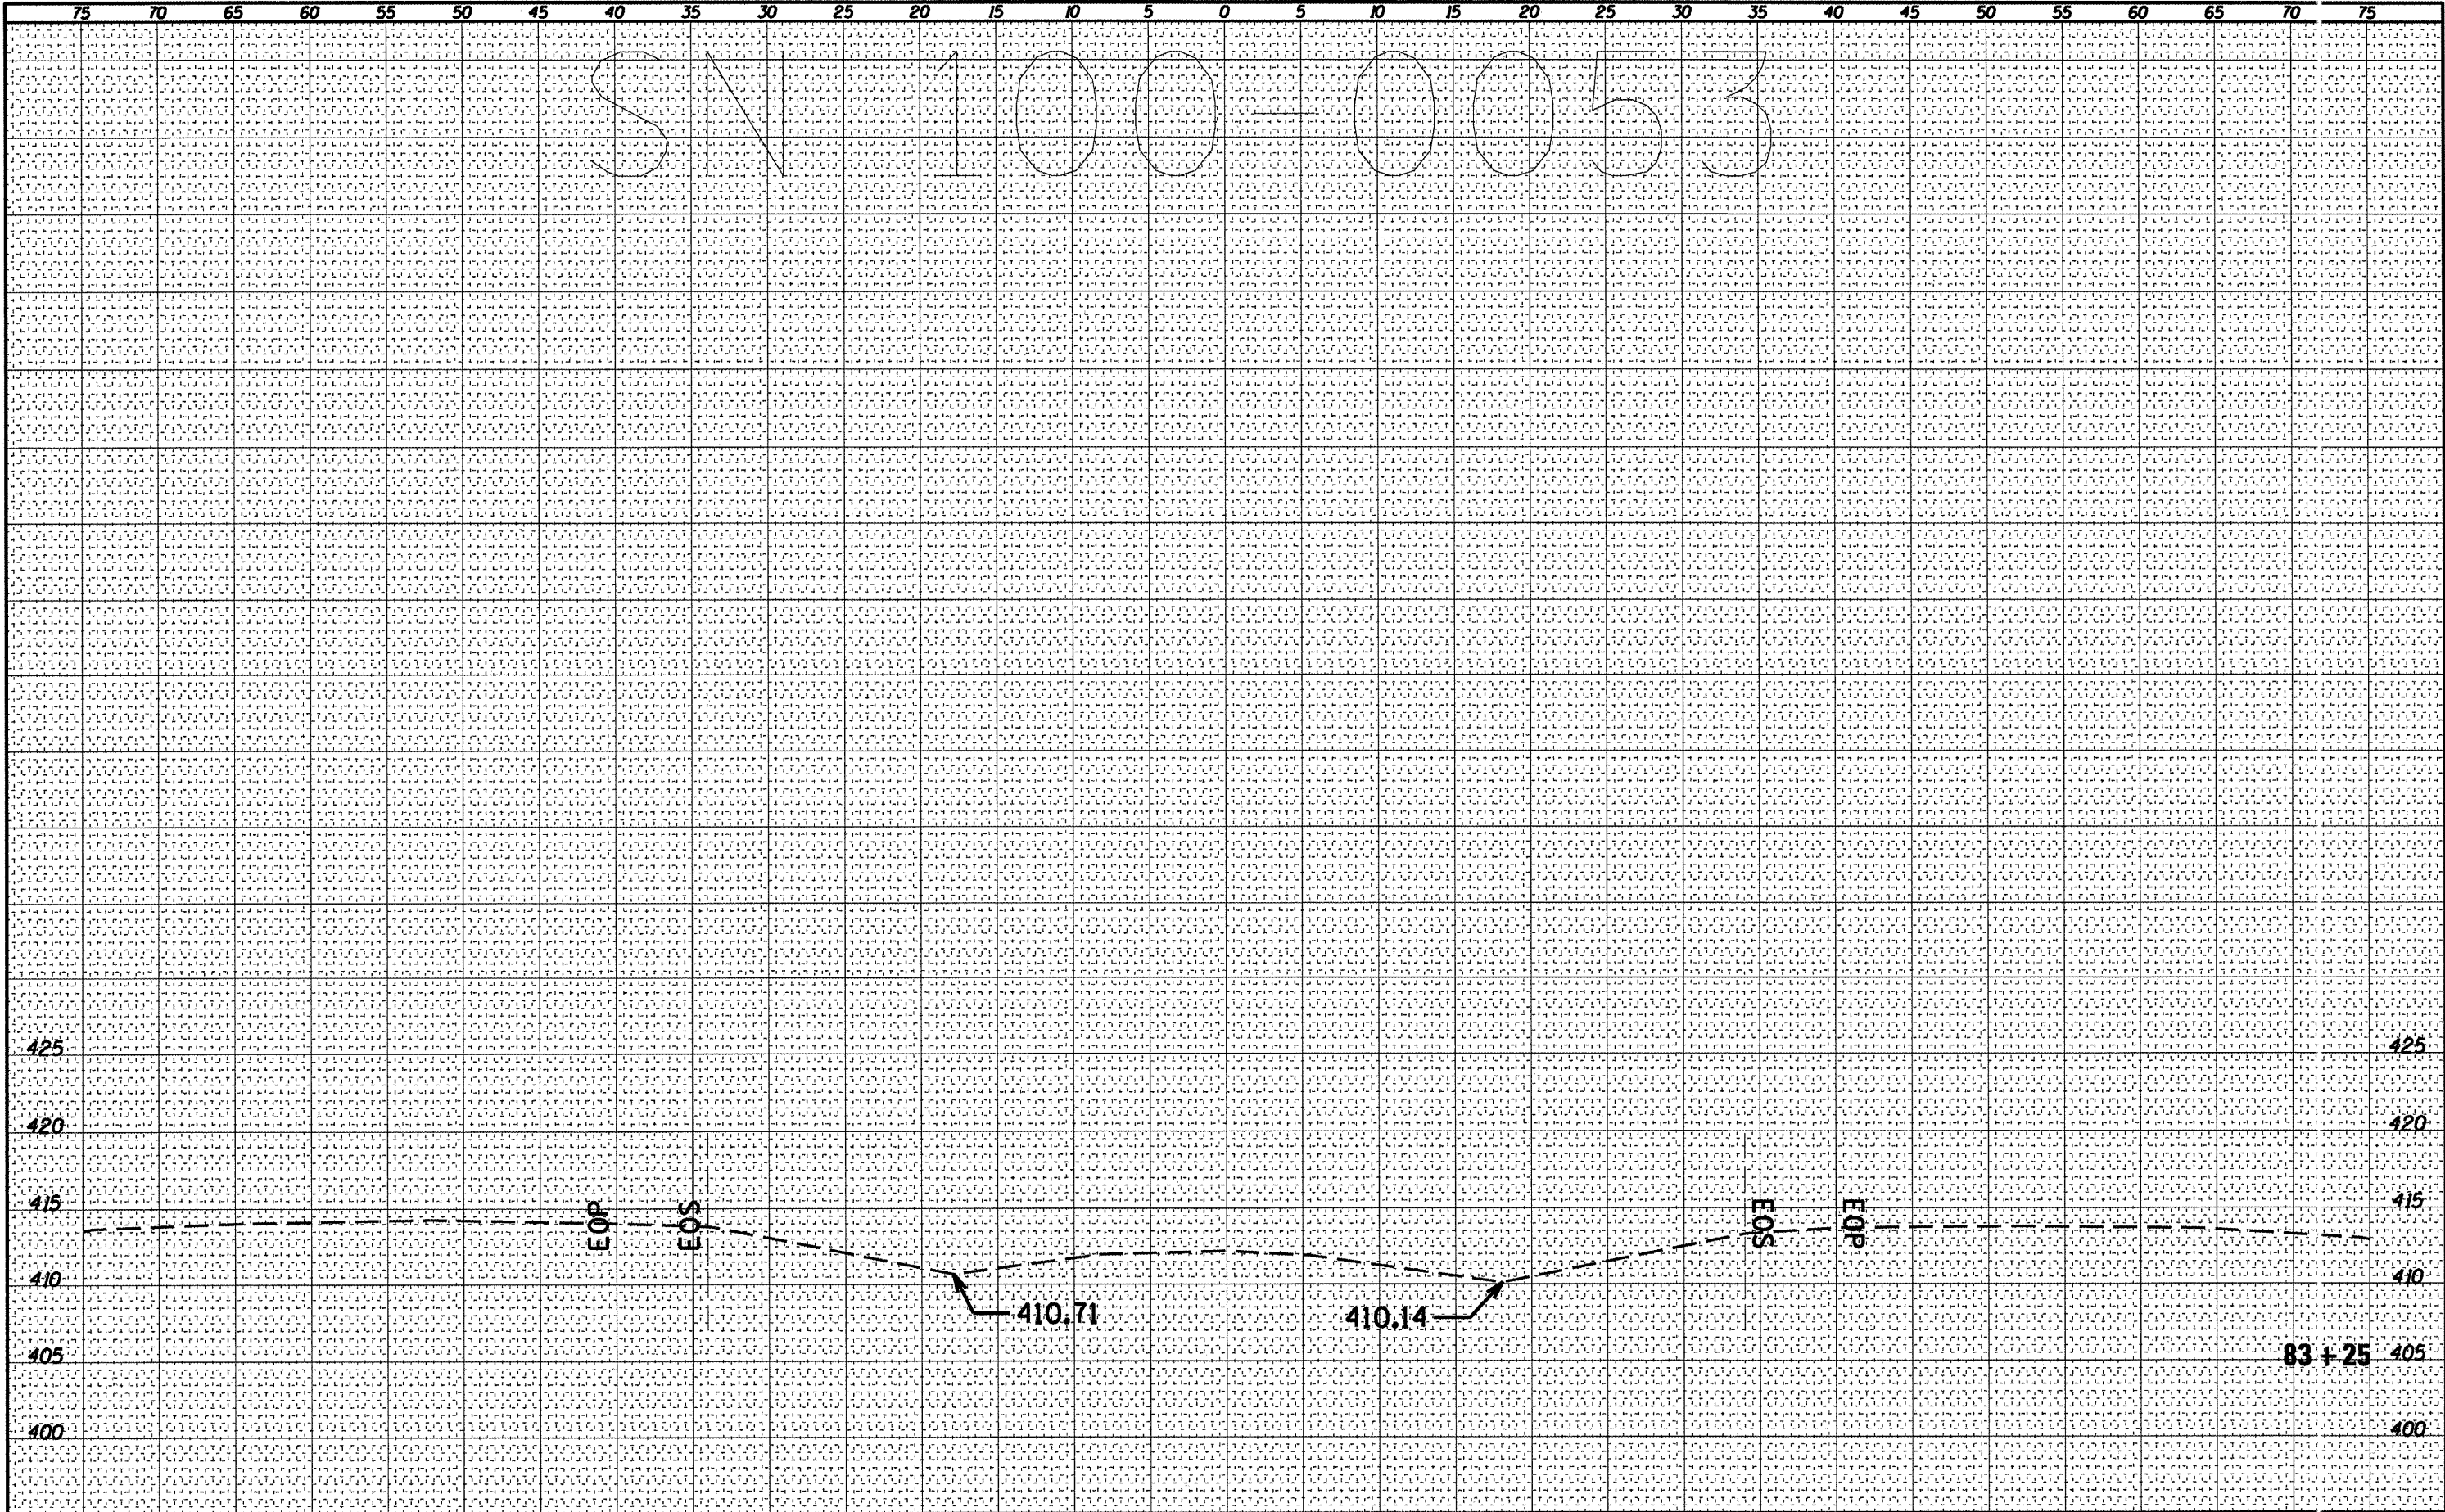

FILE NAME =	USER NAME = sheperdgd	DESIGNED - ---	REVISED - ---	100-053 CROSS SECTION				SCALE: -----	SHEET NO. -- OF -- SHEETS	STA. 83+25 TO STA. 83+25	SECTION	COUNTY	TOTAL SHEETS	SHEET NO.
a:\pwork\pwork\sheperdgd\0239668\78226.100	8053dgn.dgn	DRAWN - ---	REVISED - ---	STATE OF ILLINOIS DEPARTMENT OF TRANSPORTATION				VAR	09 SAFETY 2011-1	VARI (US	165	139	CONTRACT NO. 78226	
	PLOT SCALE = 10.3122' / IN.	CHECKED - ---	REVISED - ---											
	PLOT DATE = 3/8/2011	DATE - ---	REVISED - ---											